




# Peter Thompson M.C.I.A.T.



Architectural Design Consultant Ltd.  
Tel & Fax: 01226 201391  
Mobile: 07973 251730  
Email: peter.thompson@hotmail.co.uk

Linwood  
Barnsley Road  
Dodworth  
Barnsley S75 3JR

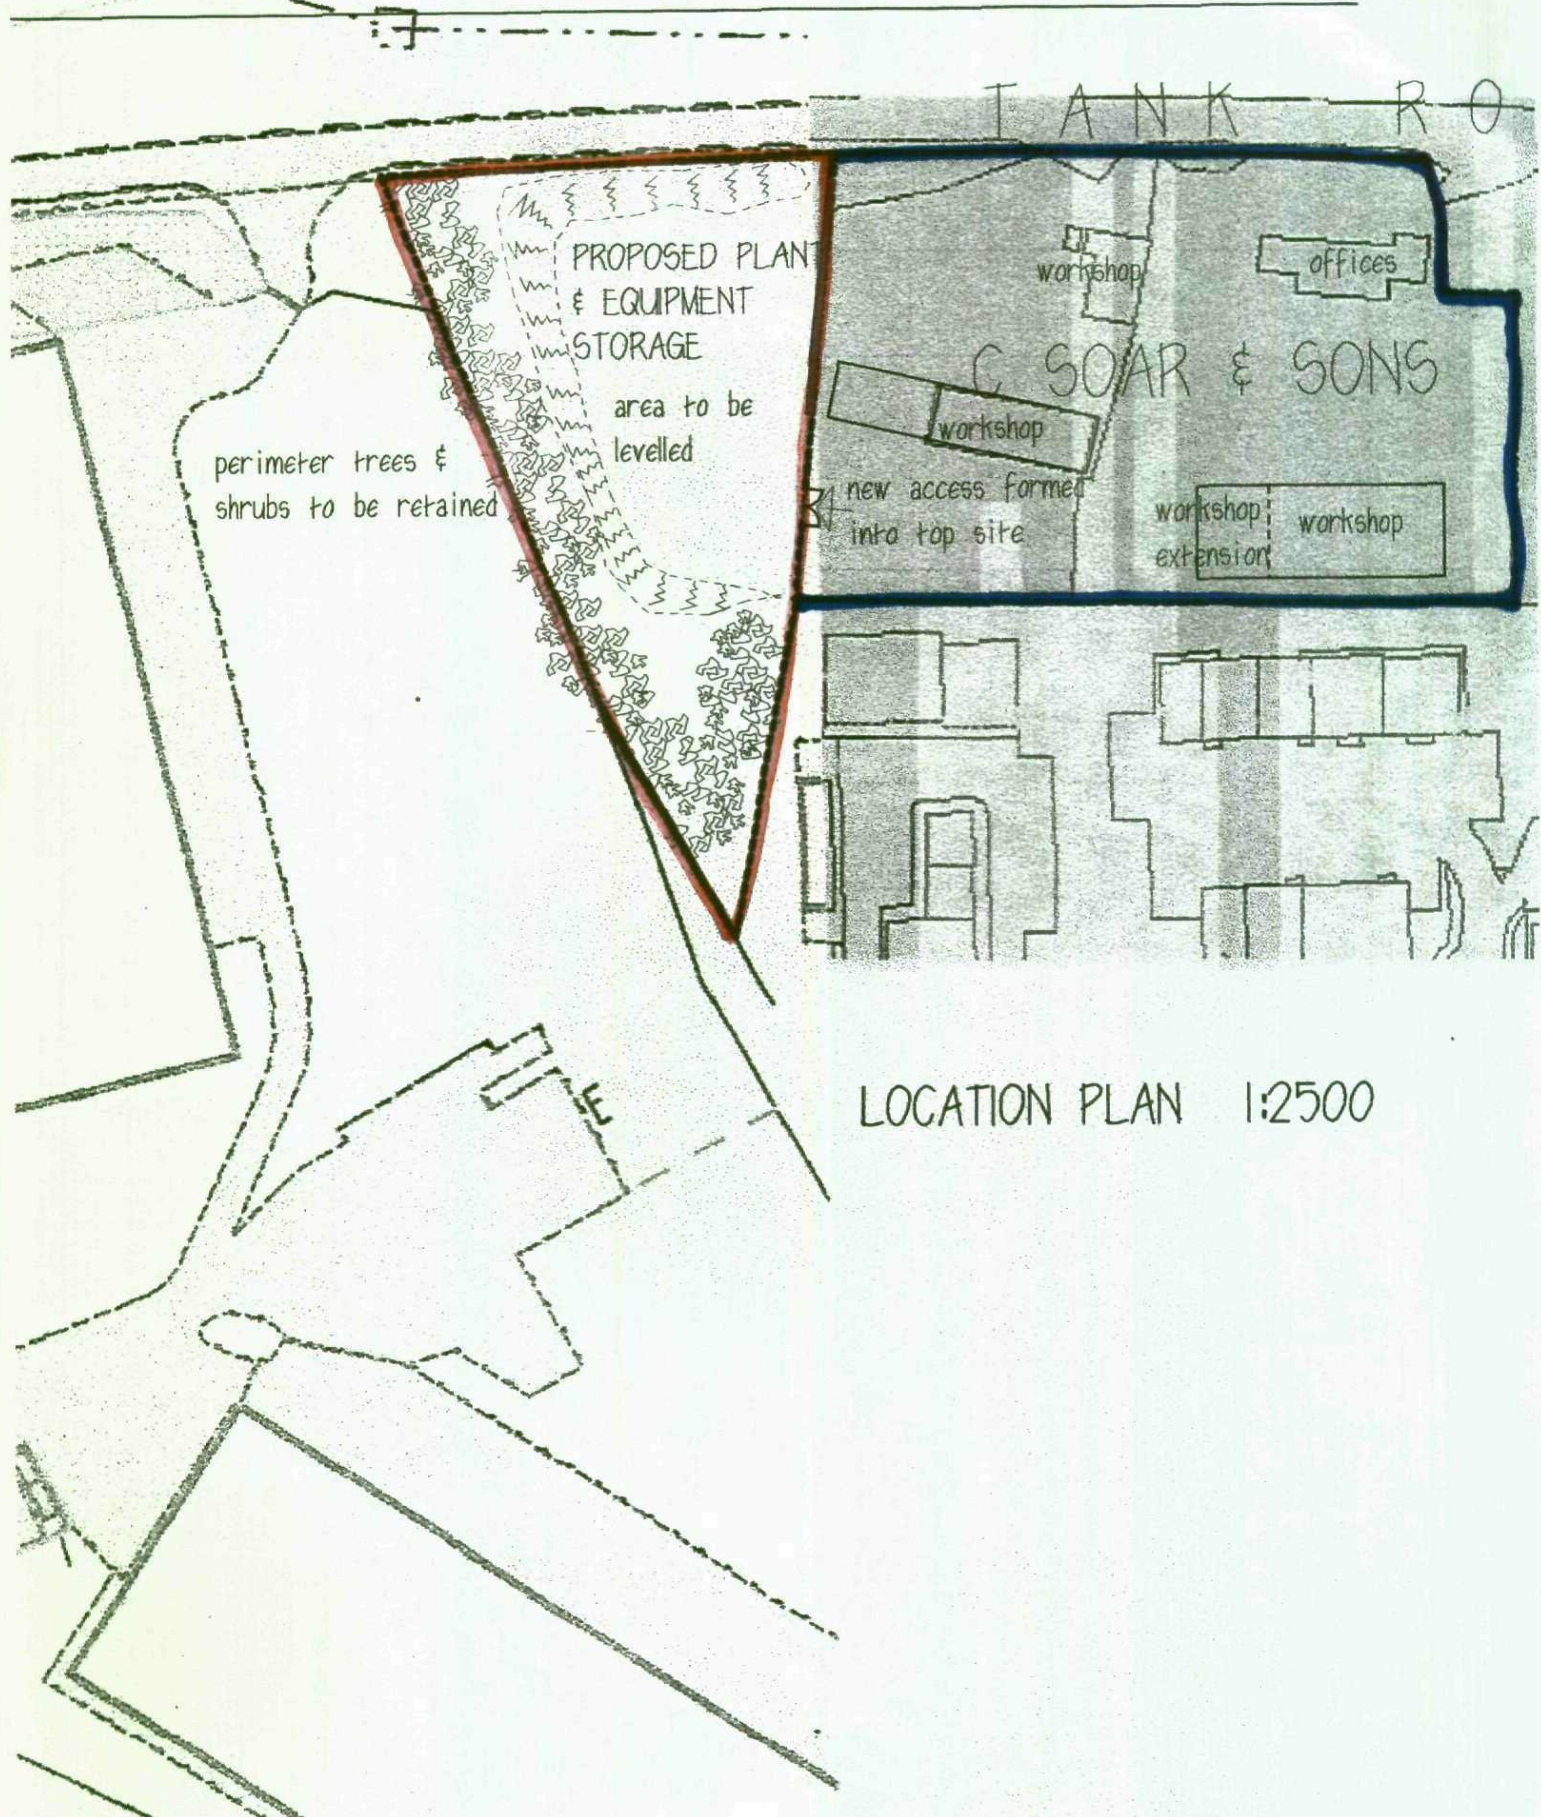

LOCATION PLAN 1:2500