


Mount Vernon Road, Barnsley – Site Sections

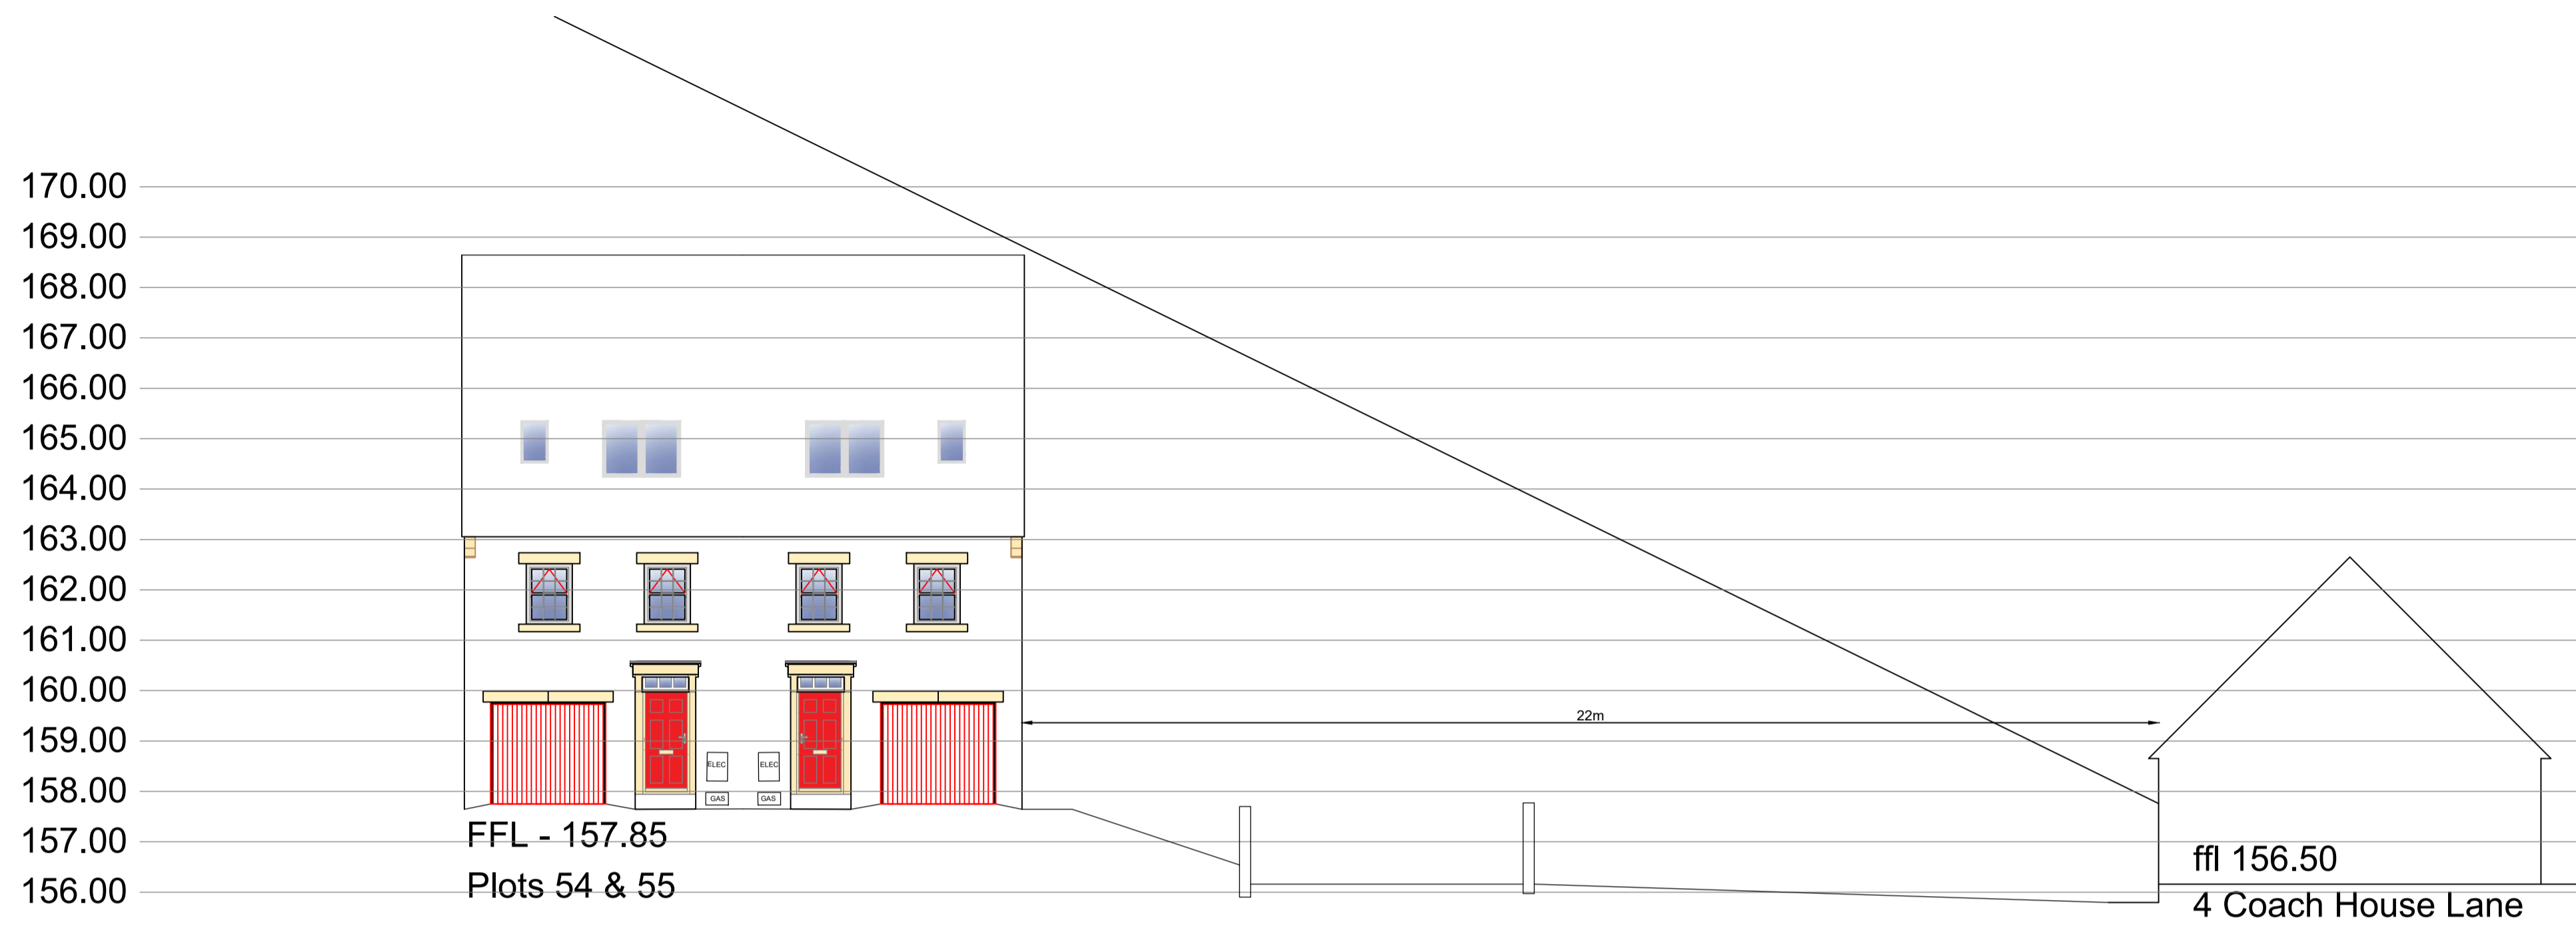

Section G-G



Revision notes:		
Rev:	Date:	Notes:
..

Revision notes:		
Rev:	Date:	Notes:
..

Revision notes:		
Rev:	Date:	Notes:
..

Date:	20.12.18
Scale @ A1:	1:100
Drawn By:	CD

Project:	Mount Vernon Road, Barnsley
Drawing Number:	Site Sections - 4 2019/115
Revision:	/

OrionHomes
 SO GOOD TO COME HOME TO
 Unit 5, Benton Office Park, Bennett Avenue,
 Horbury, Wakefield, WF4 5RA, Tel: 01924 831030