



LOCATION PLAN @ 1:1250

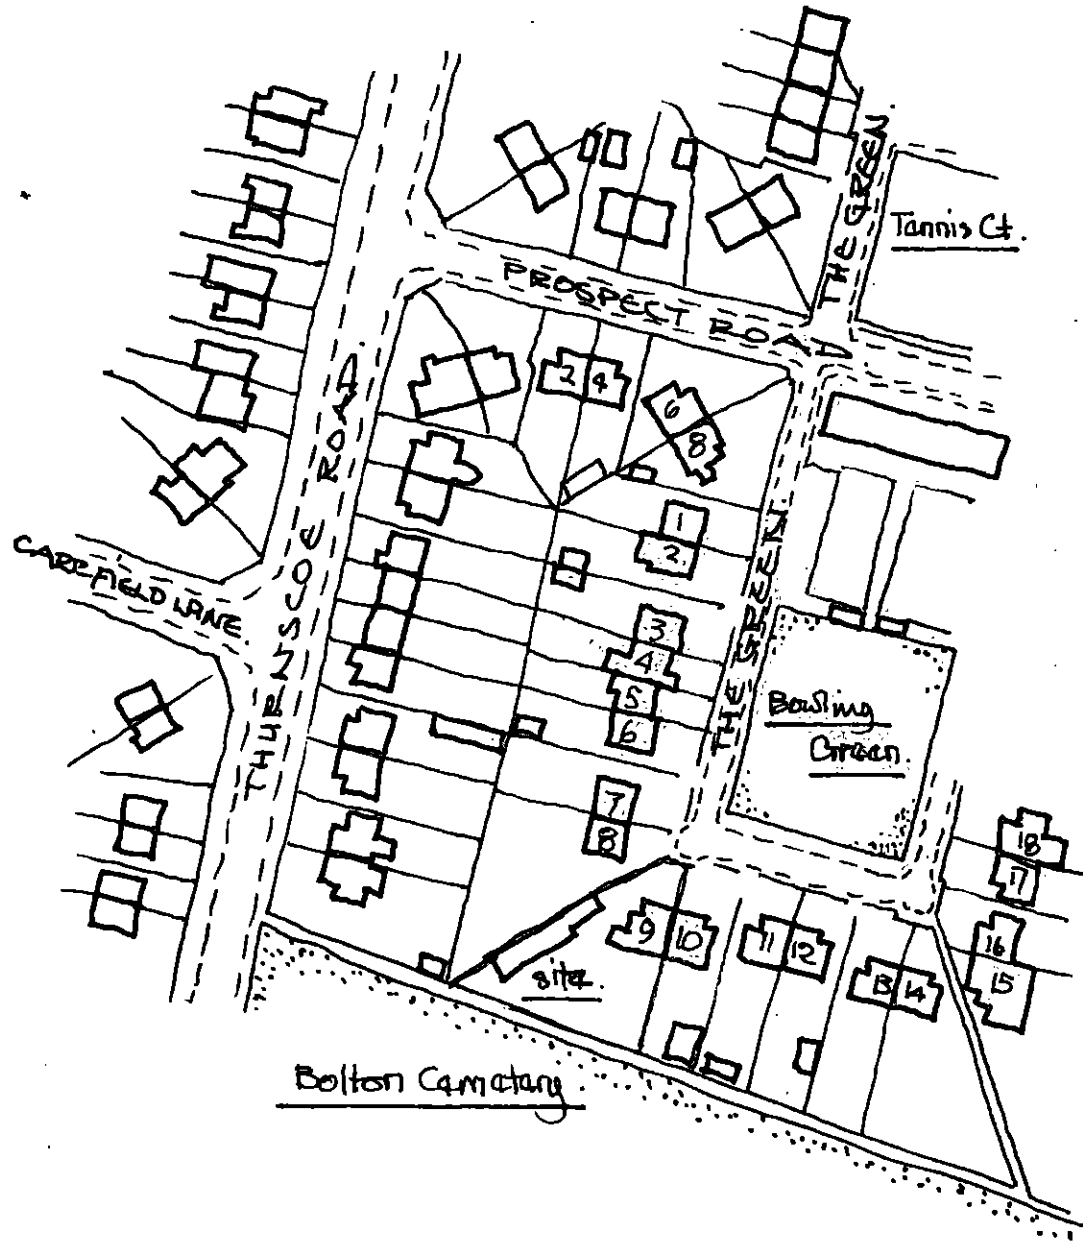



SITE PLAN @ 1:500M.

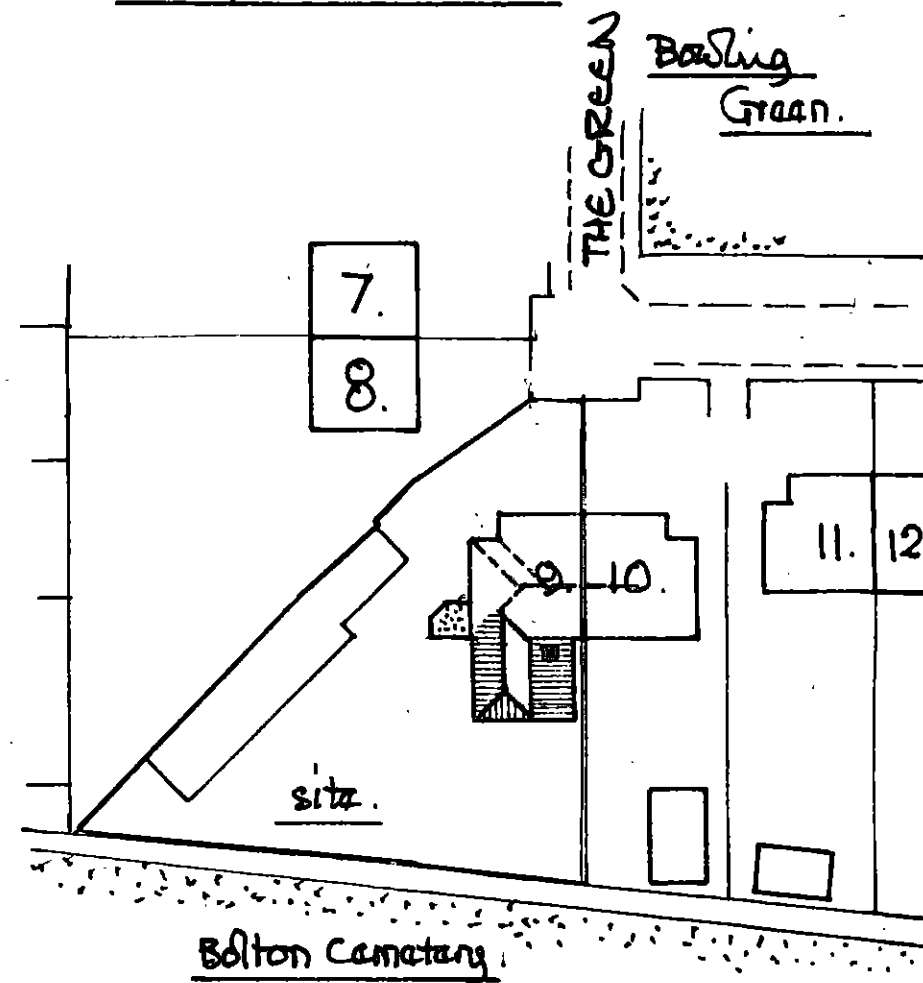

EXISTING GROUND FLOOR LAYOUT.


SCALE @ 1:100M.

EXISTING 1ST FLOOR LAYOUT.

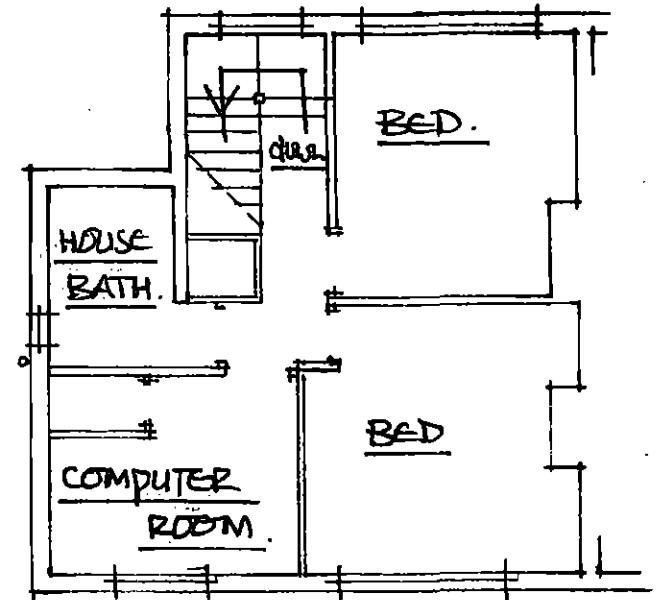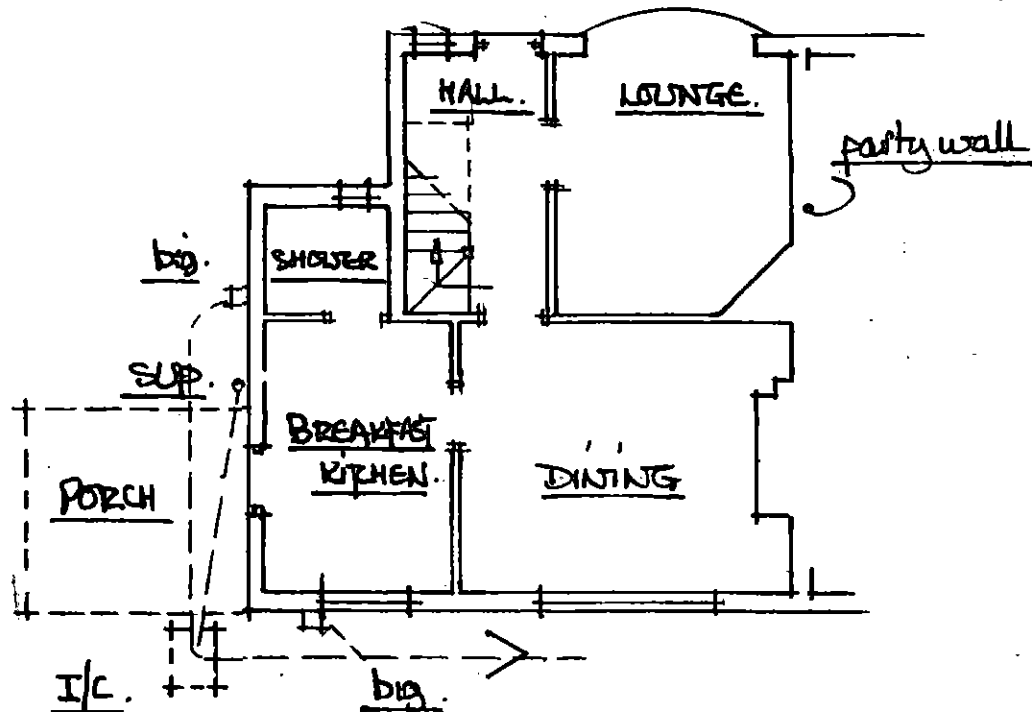


* inspection chamber top of run - drainage
to be investigated, discussed + agreed
with local BCO at excavation stage *


SCALES @ 1:100M.

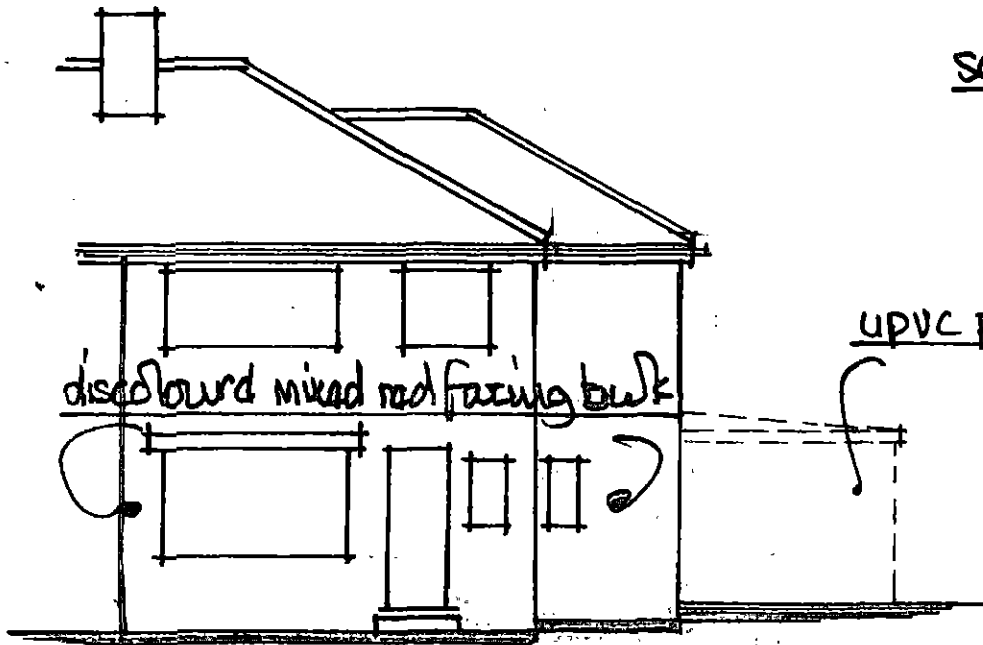

EXISTING FRONT VIEW.

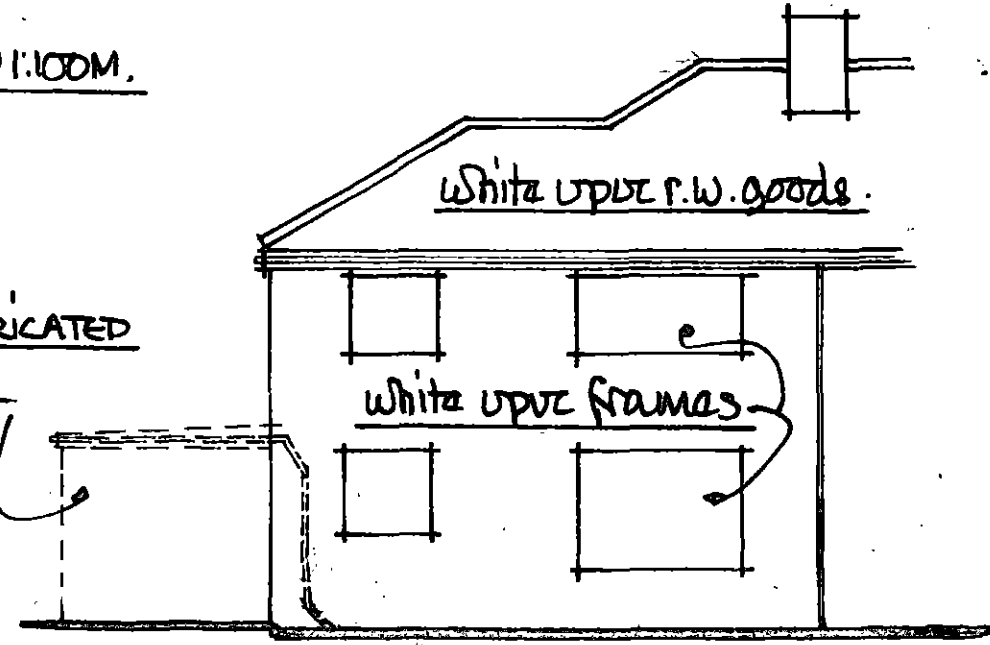

EXISTING REAR VIEW.

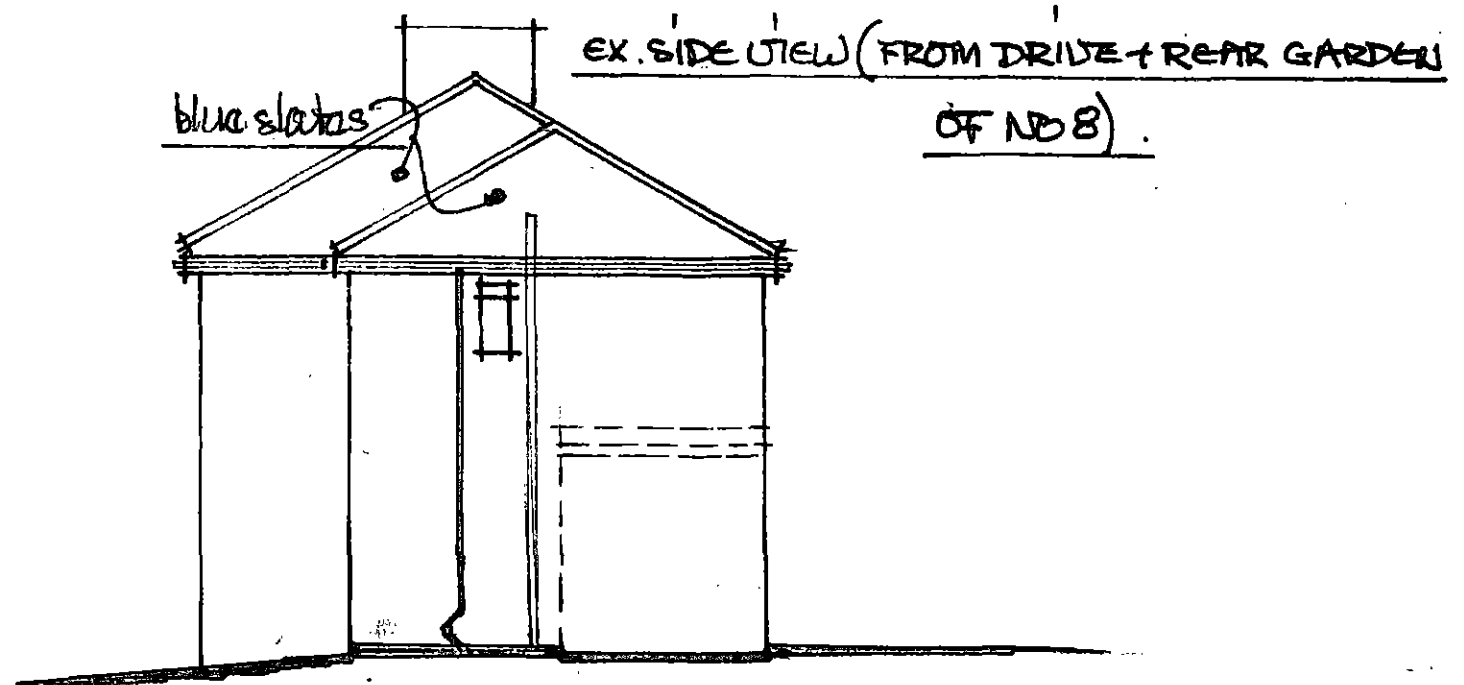


EX. SIDE VIEW (FROM DRIVE + REAR GARDEN OF NO 8).

PROPOSED GROUND FLOOR LAYOUT.


SCALE 1:100M.

PROPOSED 1ST FLOOR LAYOUT.

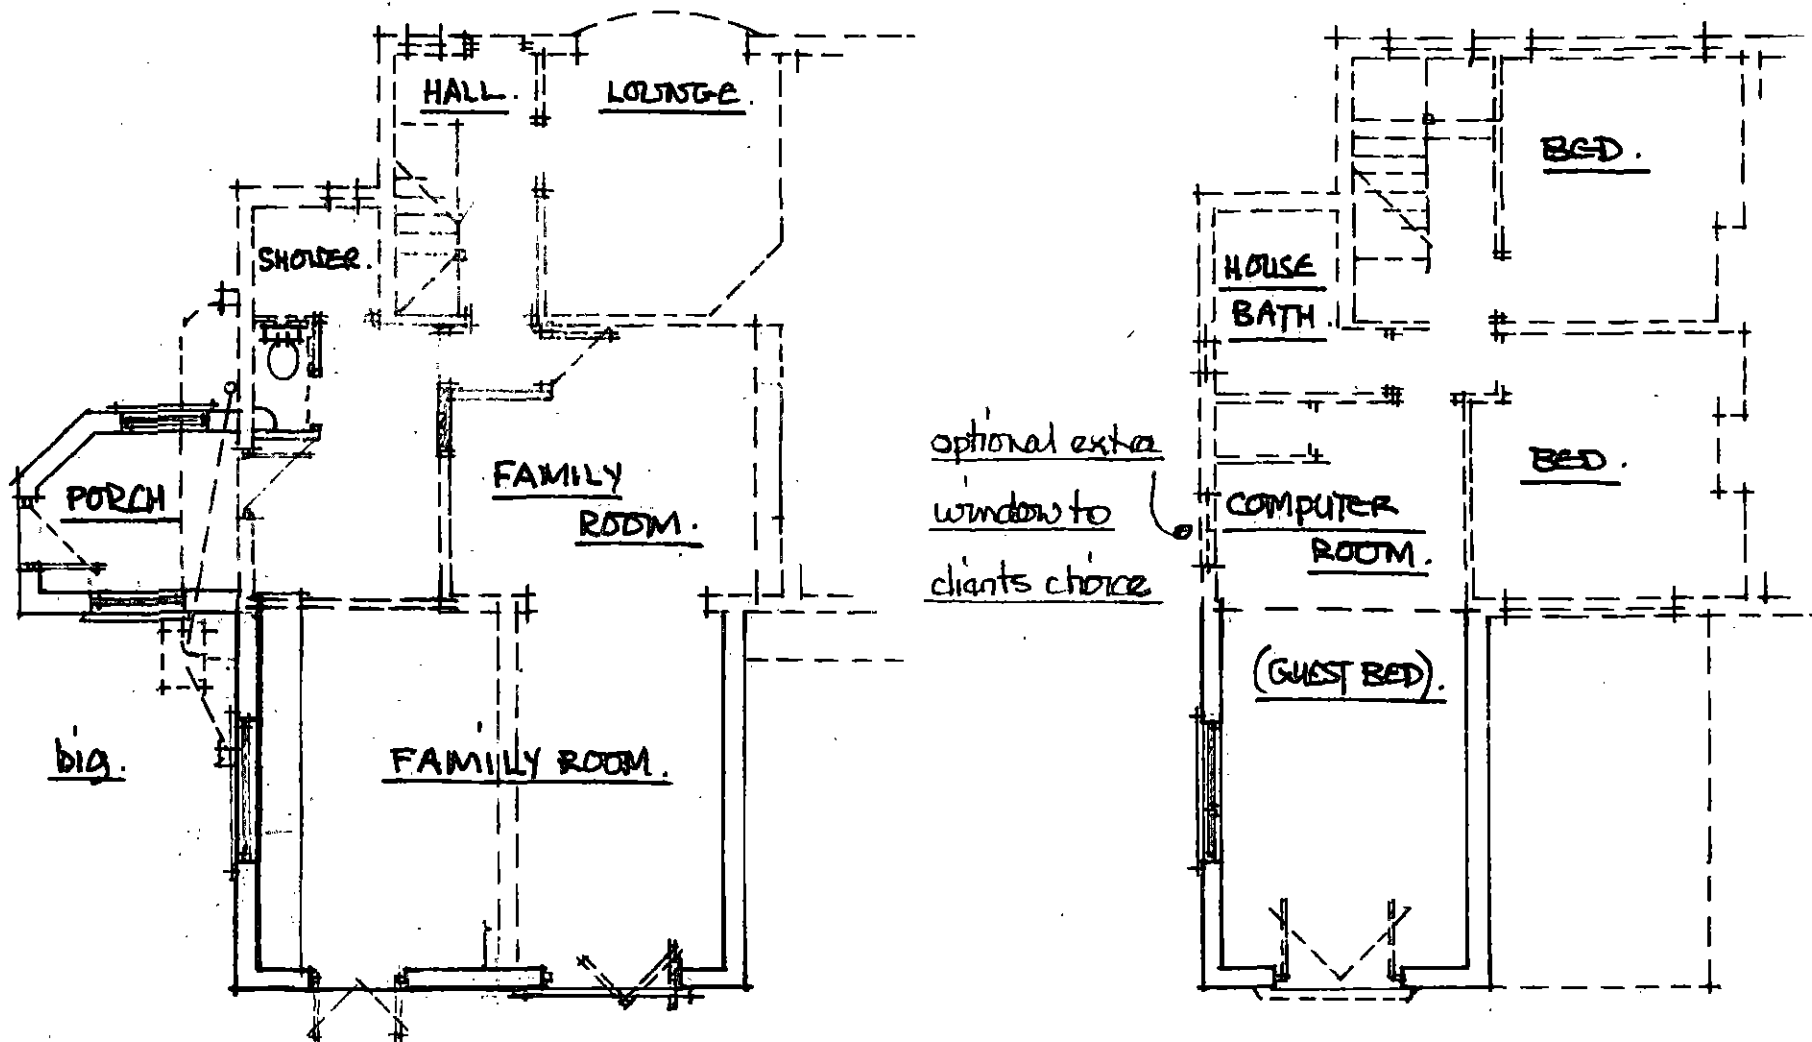

form GF toilet cubical 75x50 sw stud work - 12 spl. bd + skim both sides - 600 sliding door
32 ϕ whb waste - anti vac trap - 100 ϕ outlet to wk to ex sup - 15L extract fan ducted
thro' to external air - light switch operated 15 minute over-run.

SCALE 1:100.

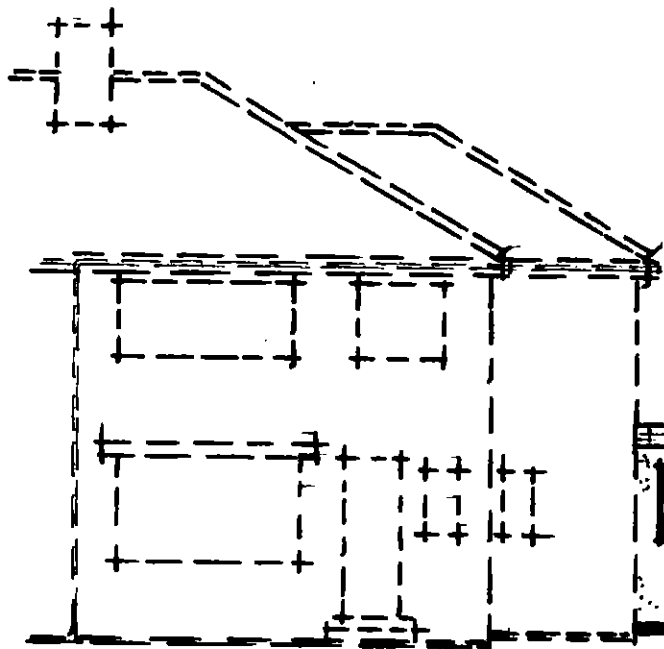

PROPOSED FRONT VIEW.


matching RW goods + upvc frames.

render texture + colour to
match ex
of buildings




PROPOSED REAR VIEW.

PROPOSED SIDE VIEW
FROM DRIVE + NO 8.

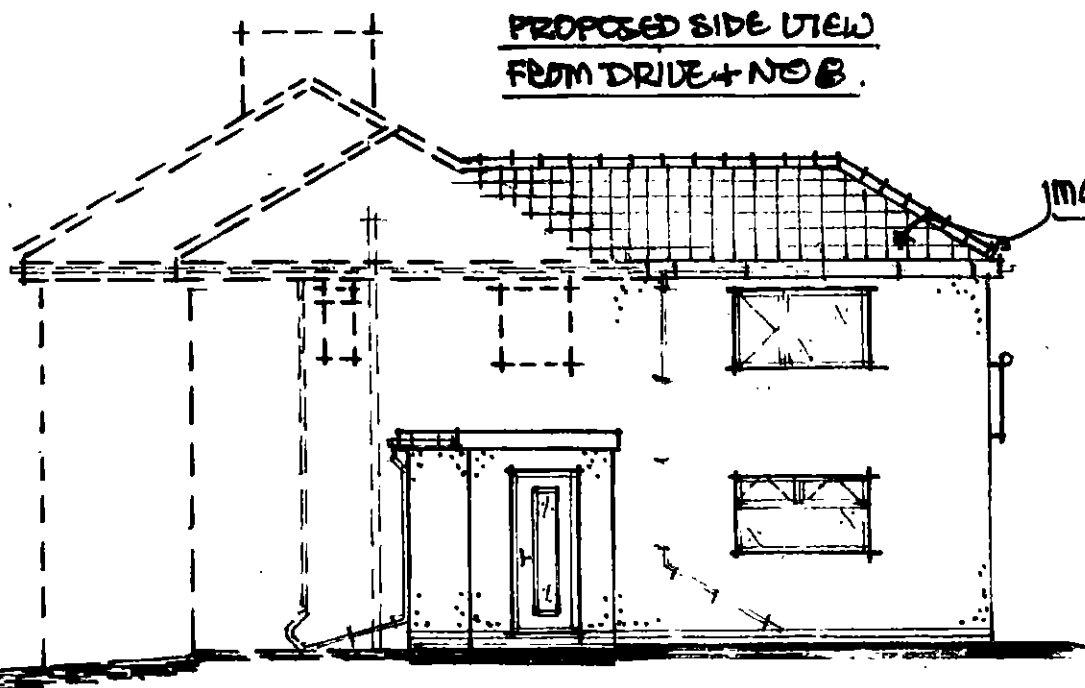

matching tiles

PROPOSED SIDE VIEW FROM NO 10.

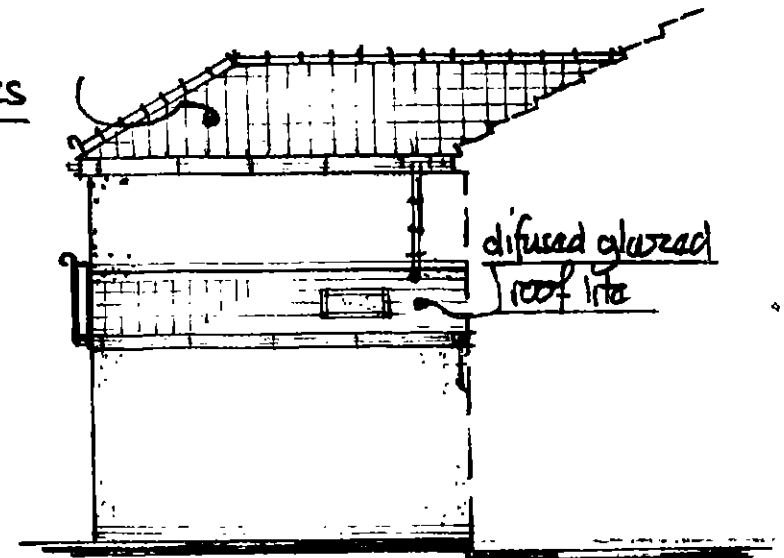

diffused glazed
roof lite