



EAST (FRONT) ELEVATION

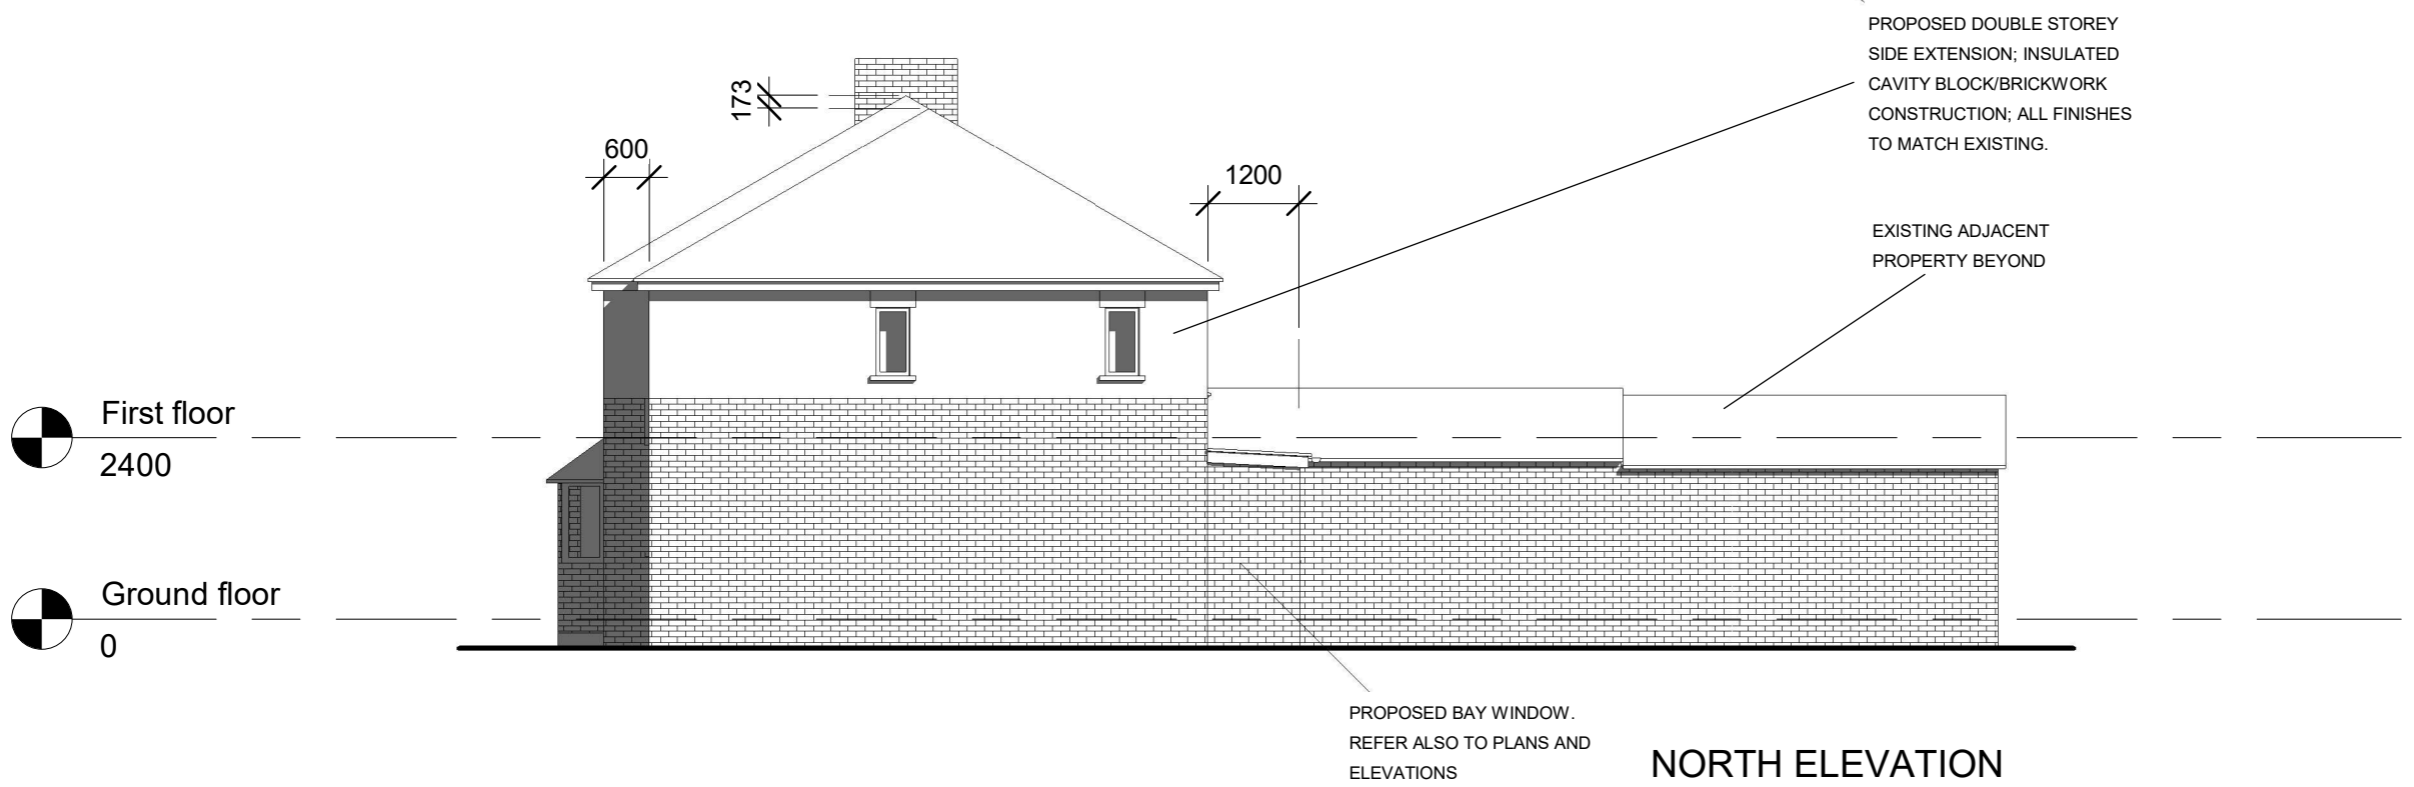

NORTH ELEVATION

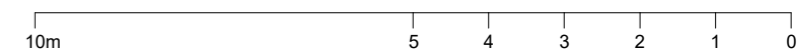

PLANNING BY DESIGN
FROM CONCEPT TO COMPLETION

ALL DIMENSIONS TO BE VERIFIED ON SITE
THIS DRAWING IS NOT FOR CONSTRUCTION

Rev	
A	20.06.2024 FRONT SETBACK; ROOF PROFILE

31 Howard Street
S73 9JD

PROPOSED EAST (FRONT) & NORTH ELEVATIONS			
Date	11.12.2023	Scale @ A3	No. 09A
By	JL	1:100	
Drwg ref:	31HowardStreetExistingEastAndNorthElevationsV3		