



Existing Front Wall Detail.

Proposed Perimeter Wall Detail.

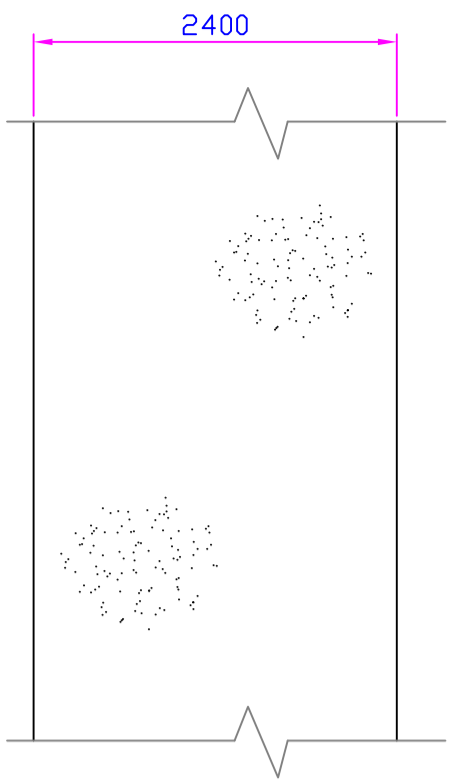


Scale - 1:50

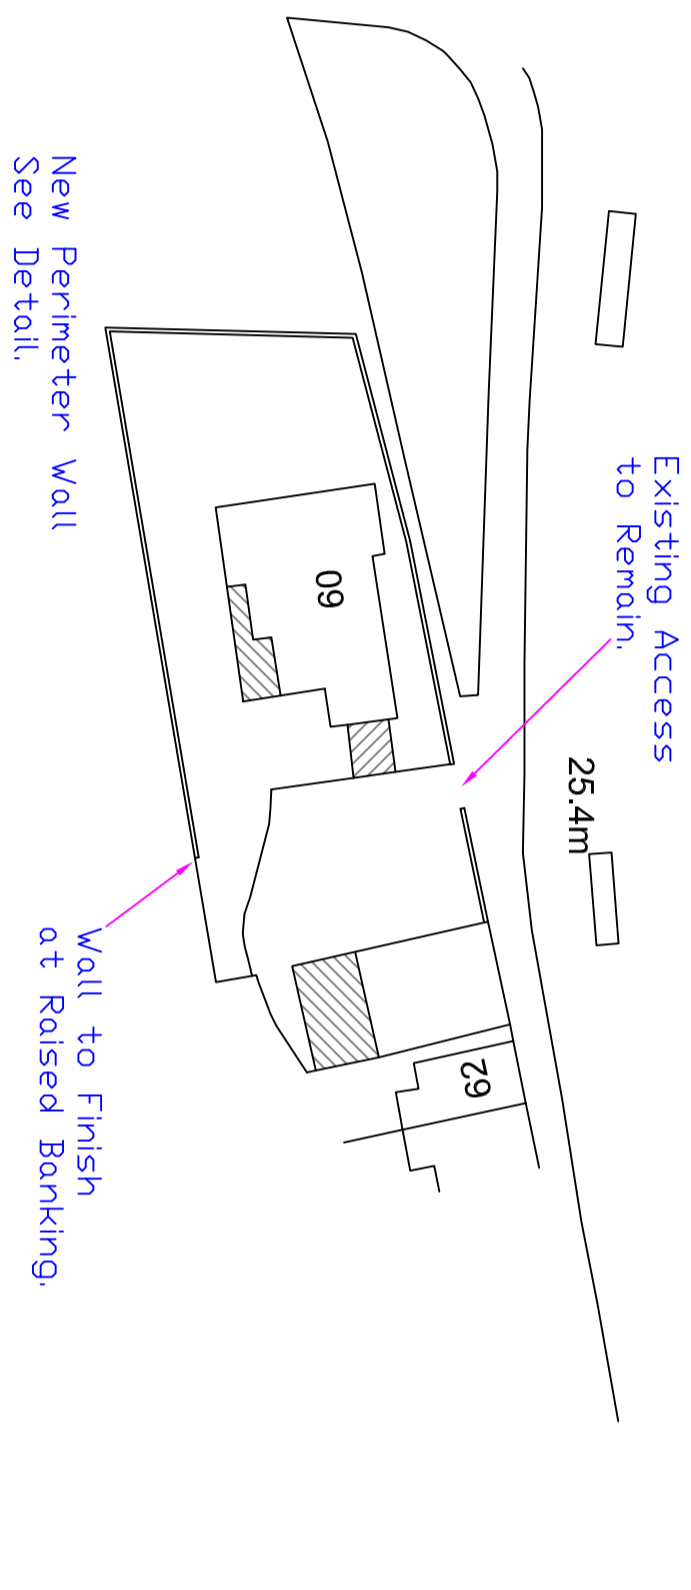


New Perimeter Wall See Detail.

Wall to Finish at Raised Banking.

Scale - 1:500

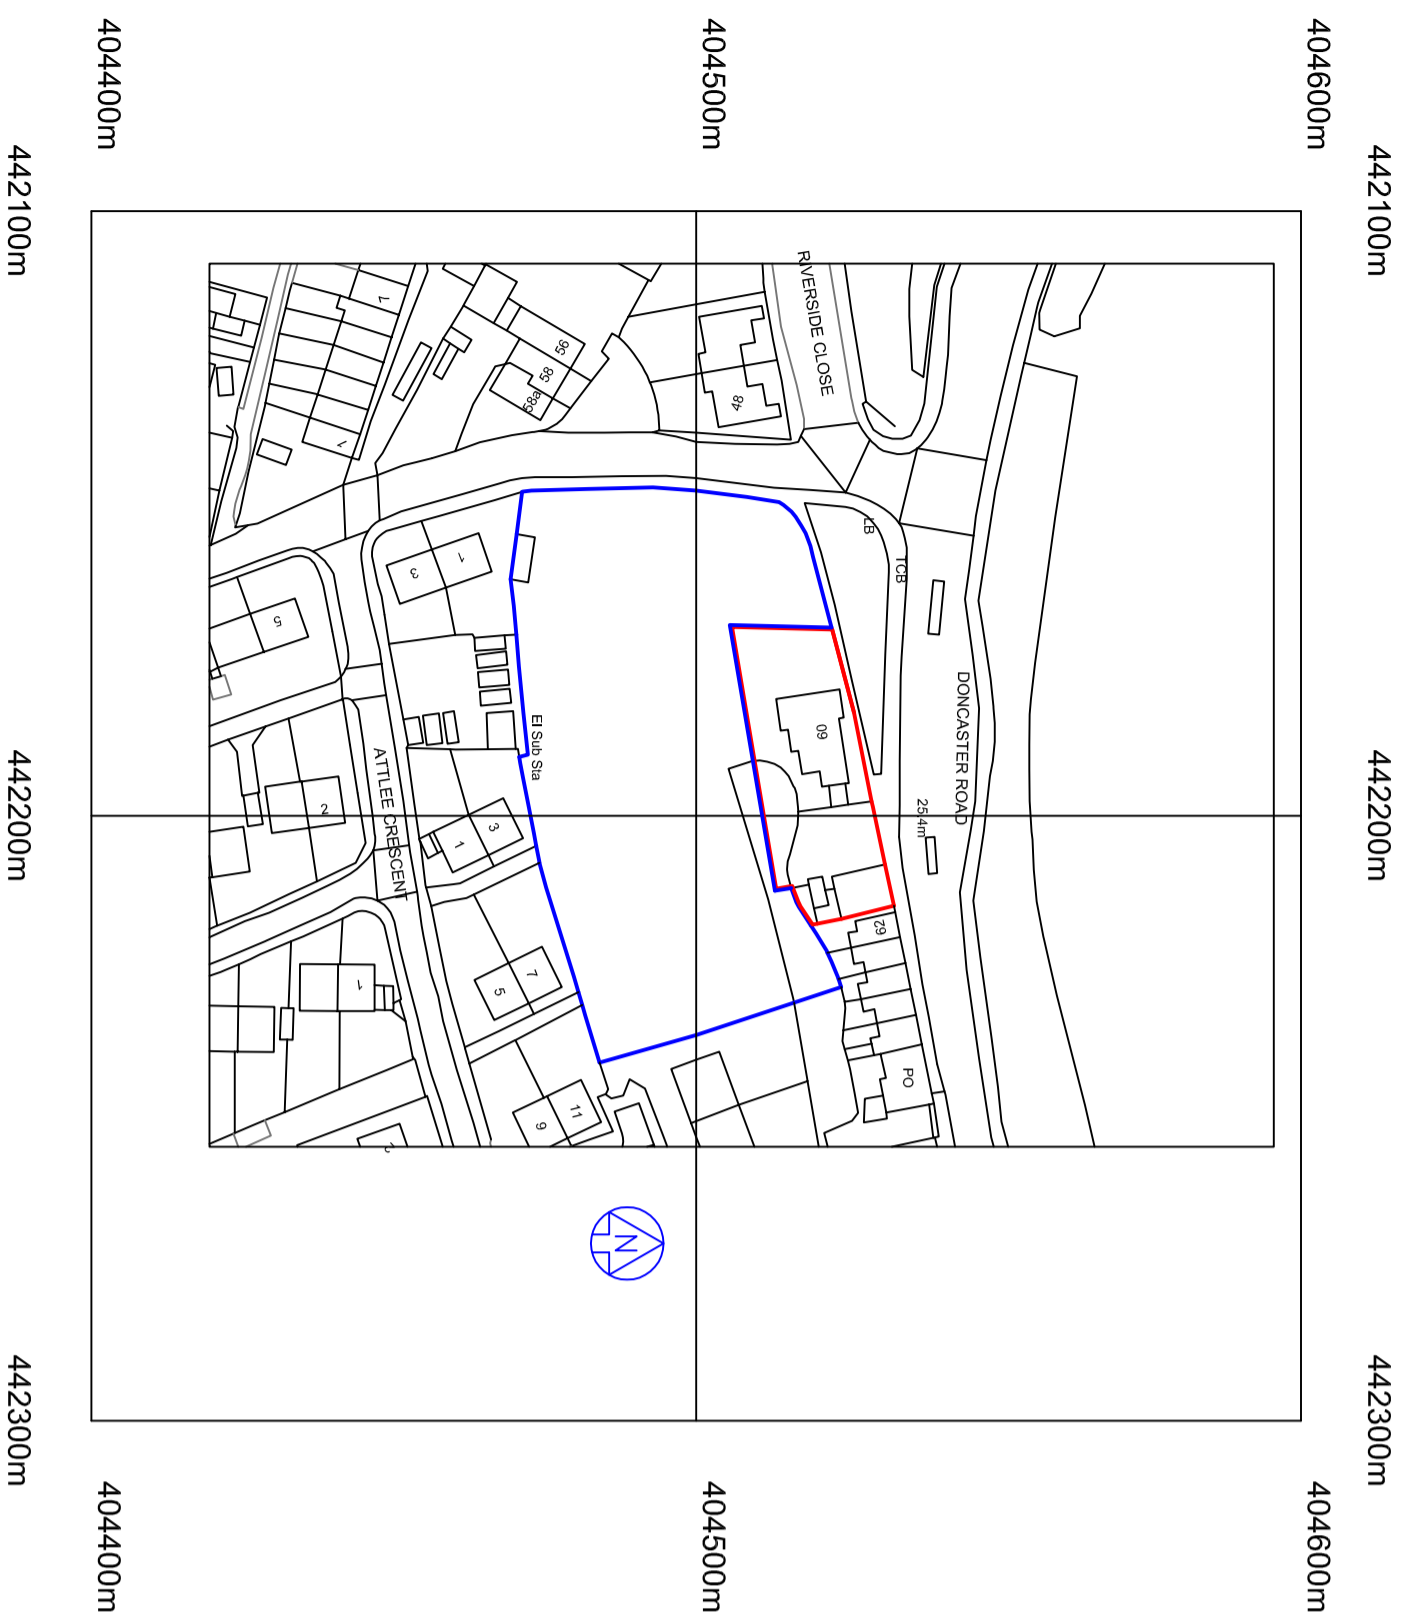

Scale - 1:1250

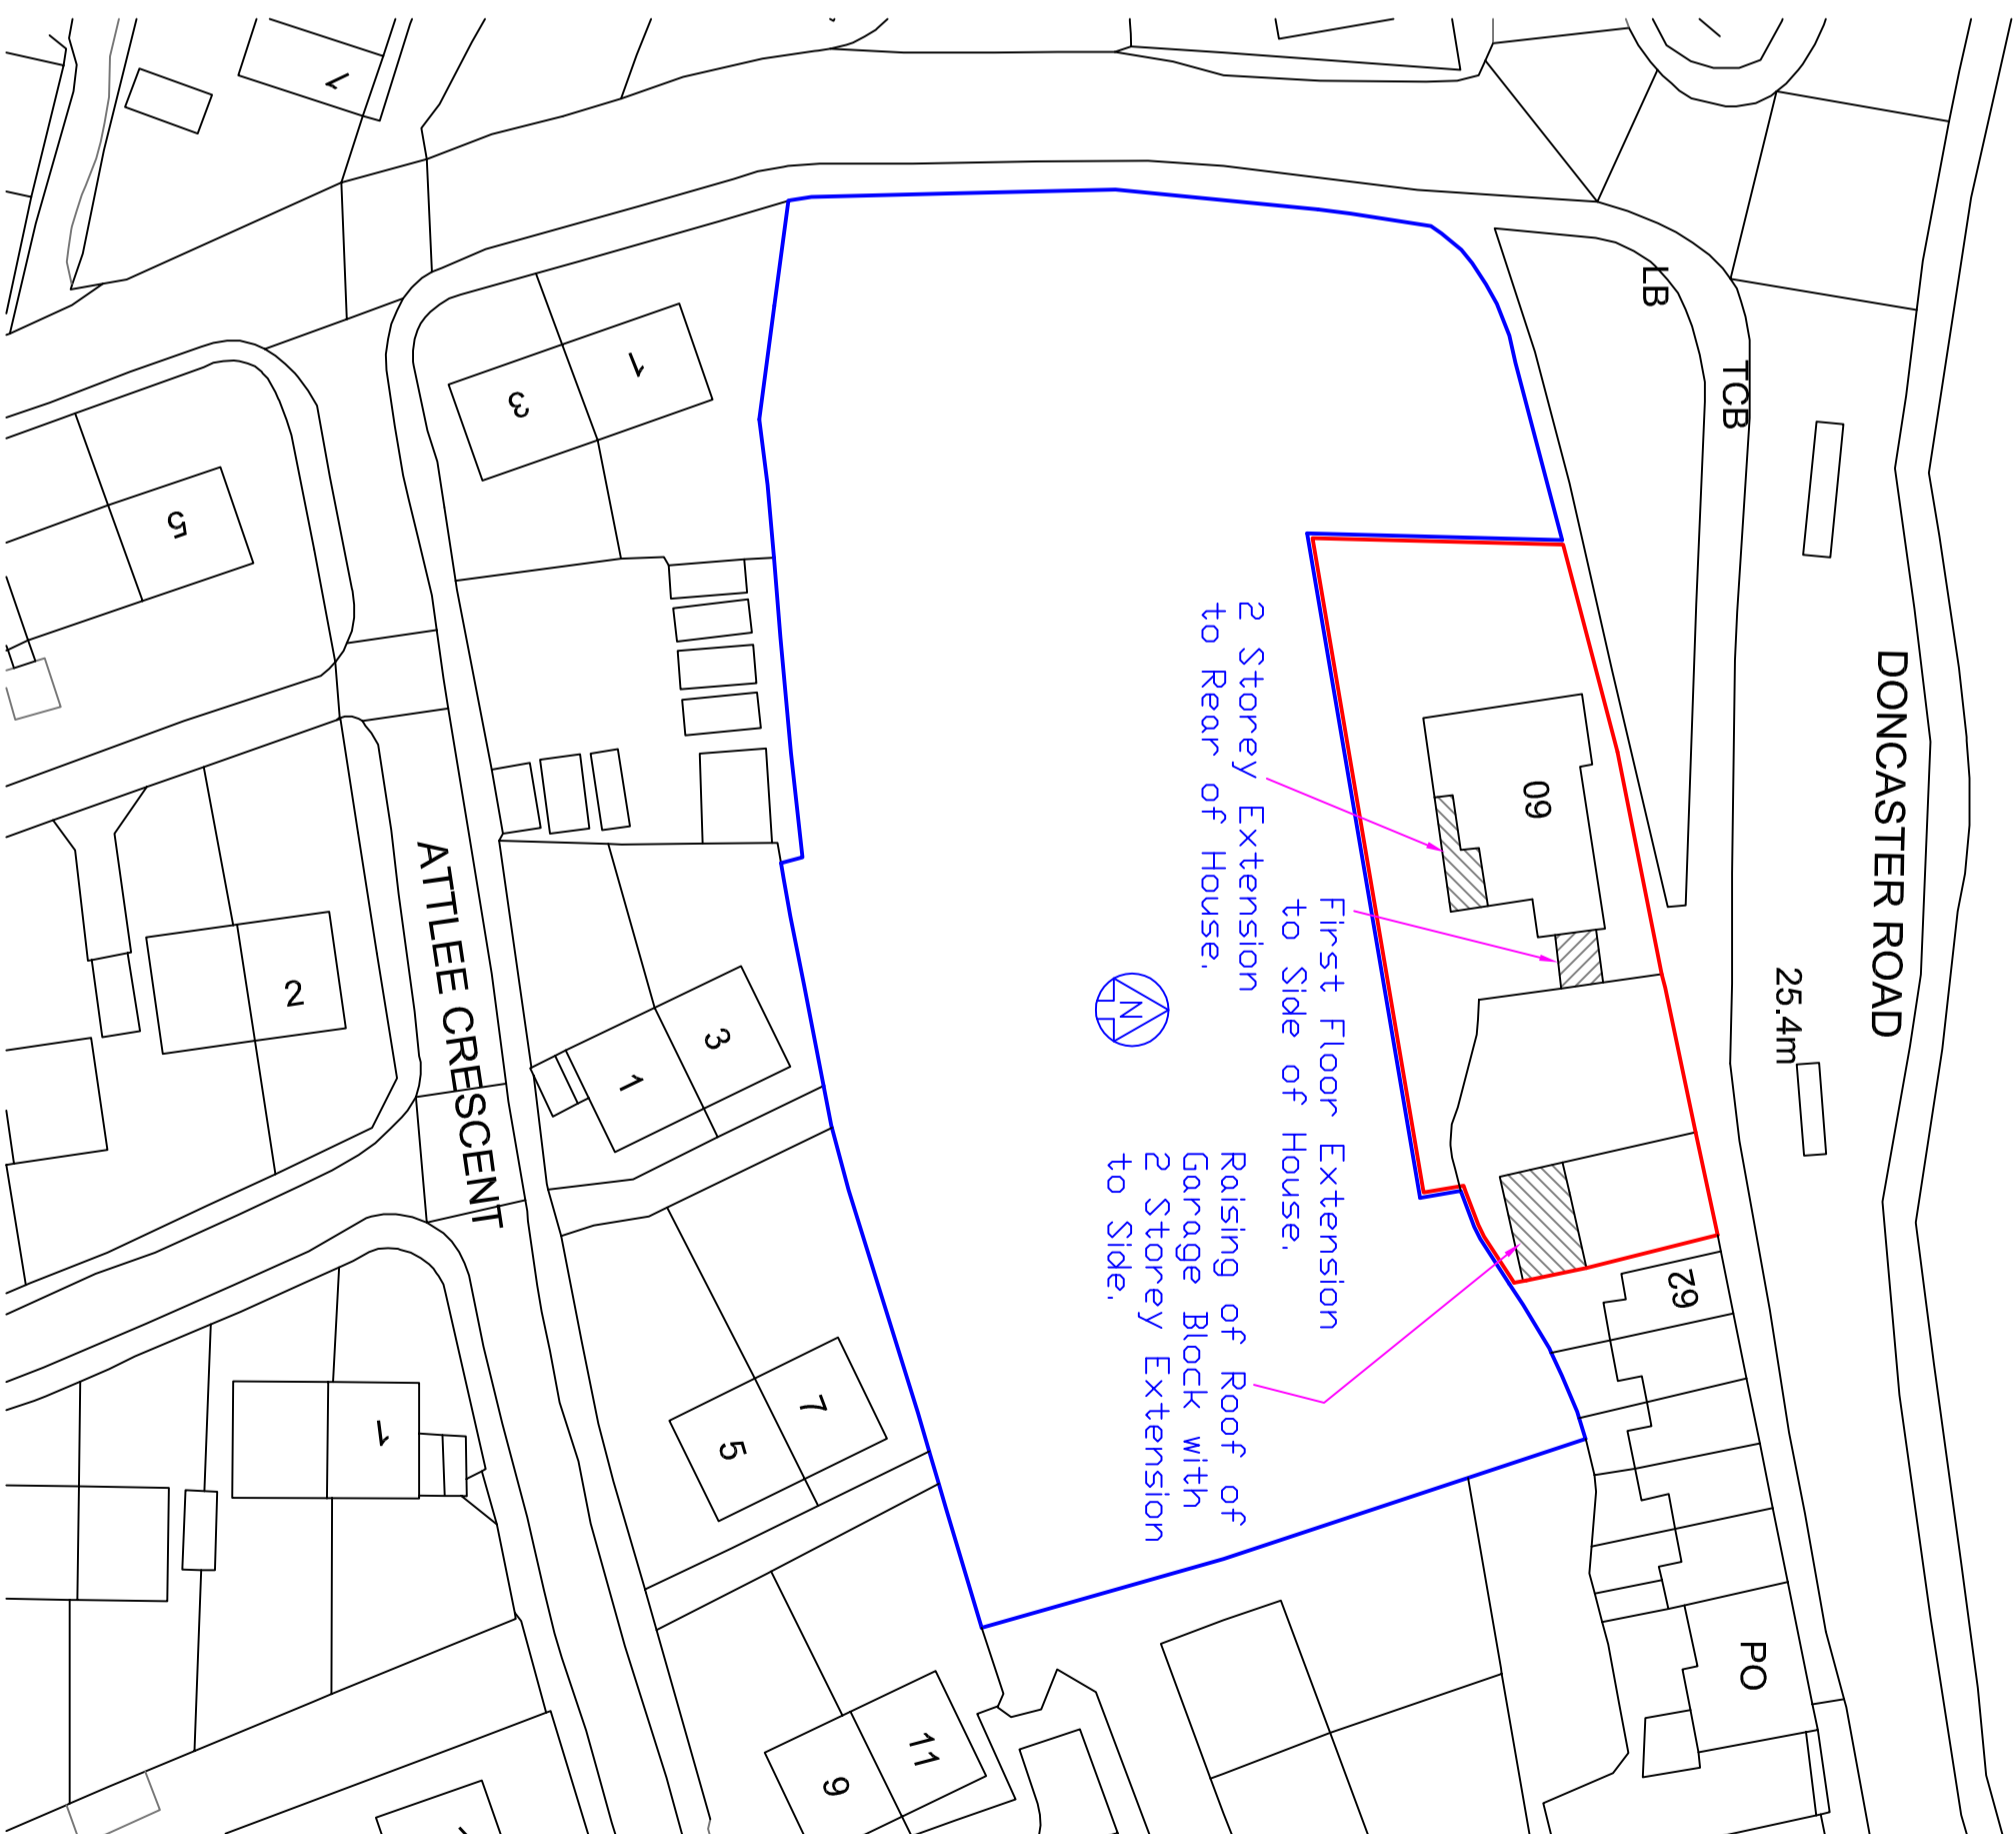


Scale - 1:500

DO NOT SCALE
THIS DRAWING IS COPYRIGHT ©

NOTES

REVISION


D E S I G N
 149, Cleve Road
 Cleethorpes
 N.E. Lincs.
 DN35 9HY
 TEL : 07771 675788
 E-MAIL: godesignplanning@aol.com

CLIENT
Mr. J. Roberts

PROJECT
**60, Doncaster Road
Darfield, Barnsley.
S73 9HN**

TITLE
**Proposed 2 Storey
Extension to Rear of
Existing House.**
 Discipline Survey

DRAWN BY **G. O'Shea** | A2 | CHECKED BY

SCALE 1:50 | DATE 22/05/13 | DWG No. DRD-007 | REV