

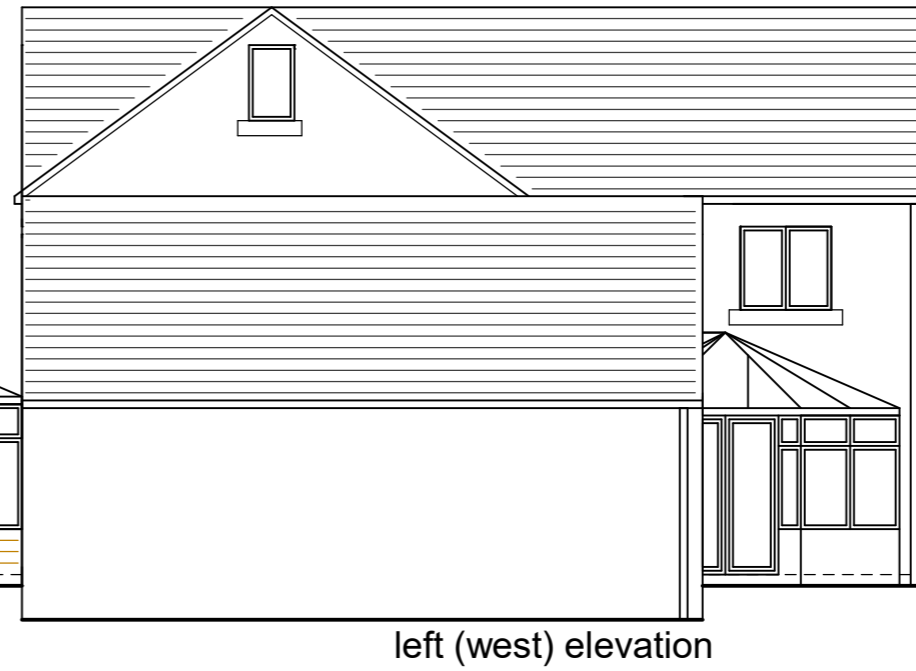


frames chartwell green  
upvc

stone to match  
property

4.00

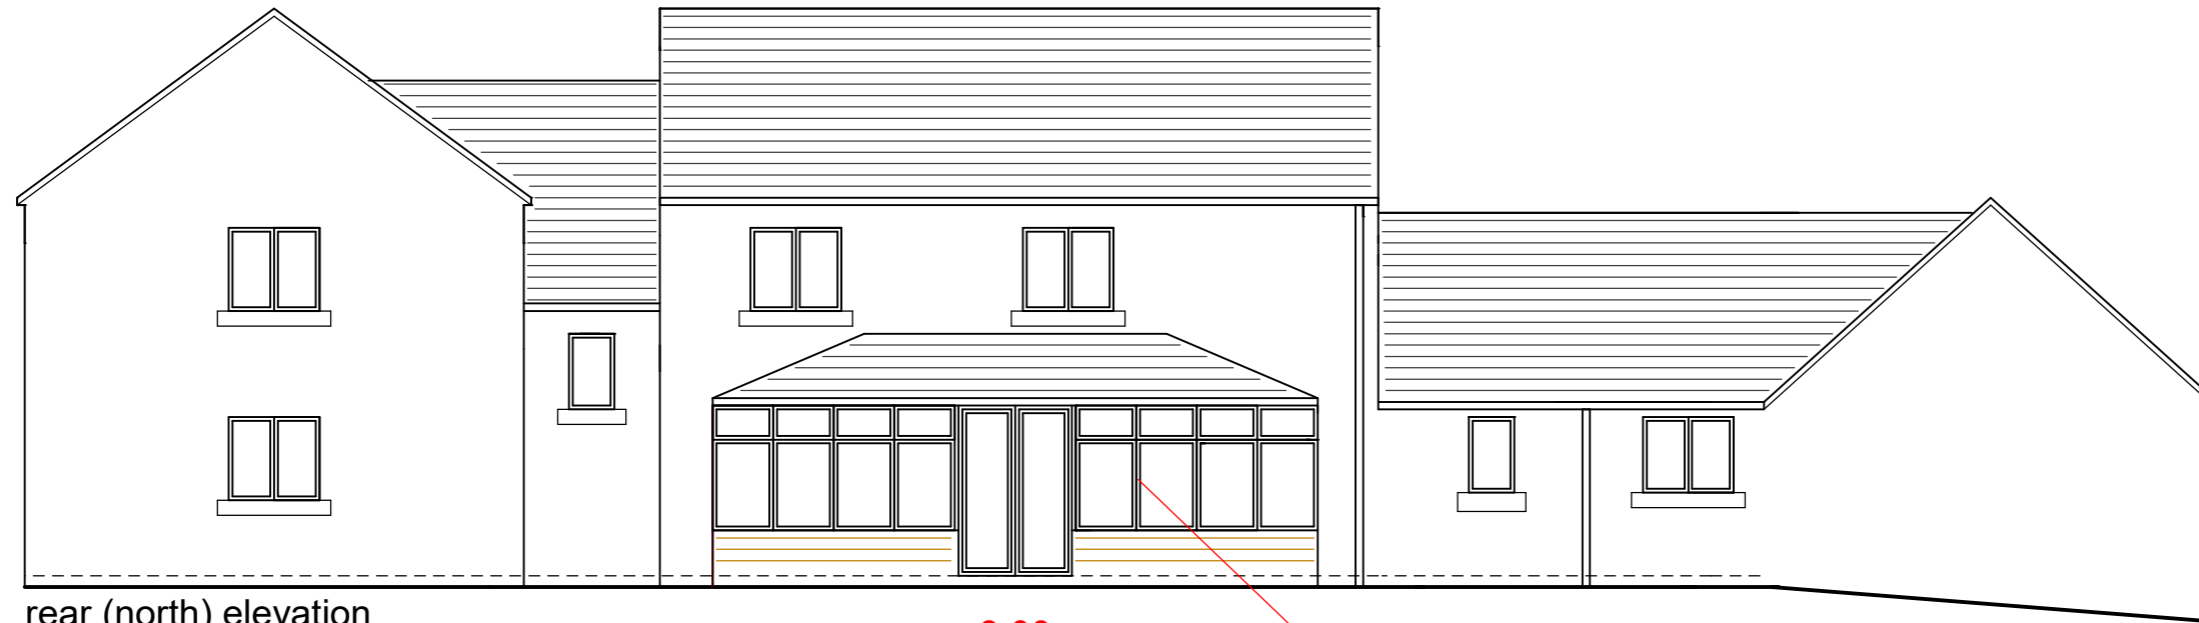


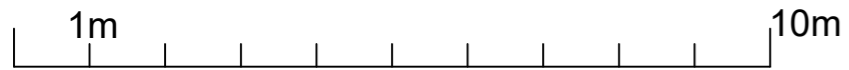

rear (north) elevation

8.00



frames chartwell green upvc

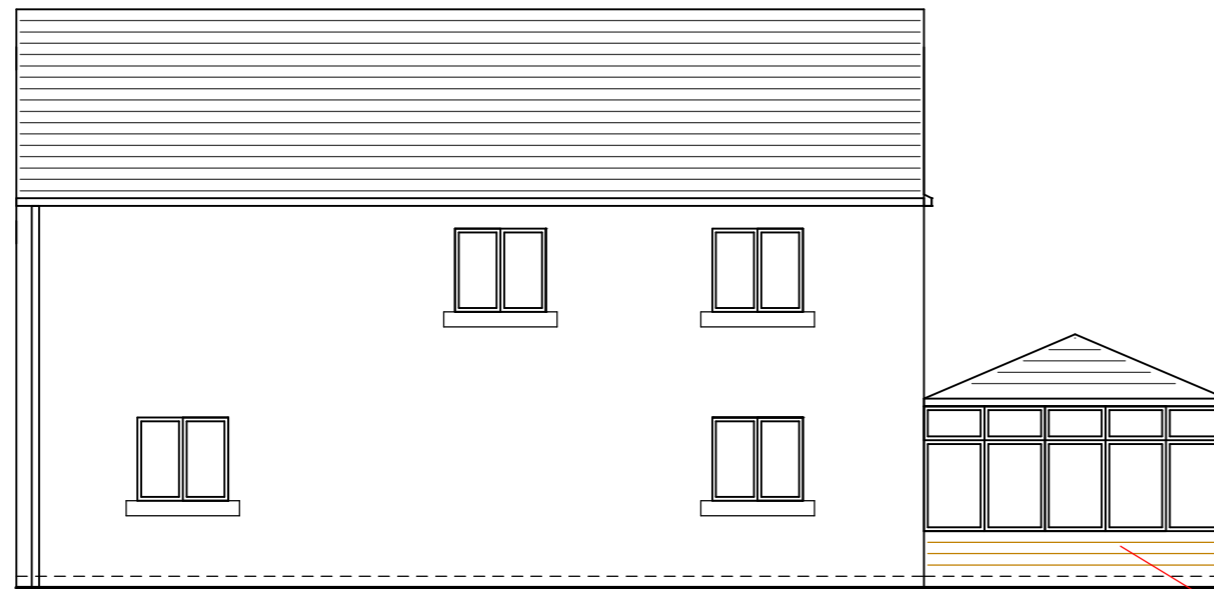



right (east) elevation

2.50  
3.35

stonework to match property

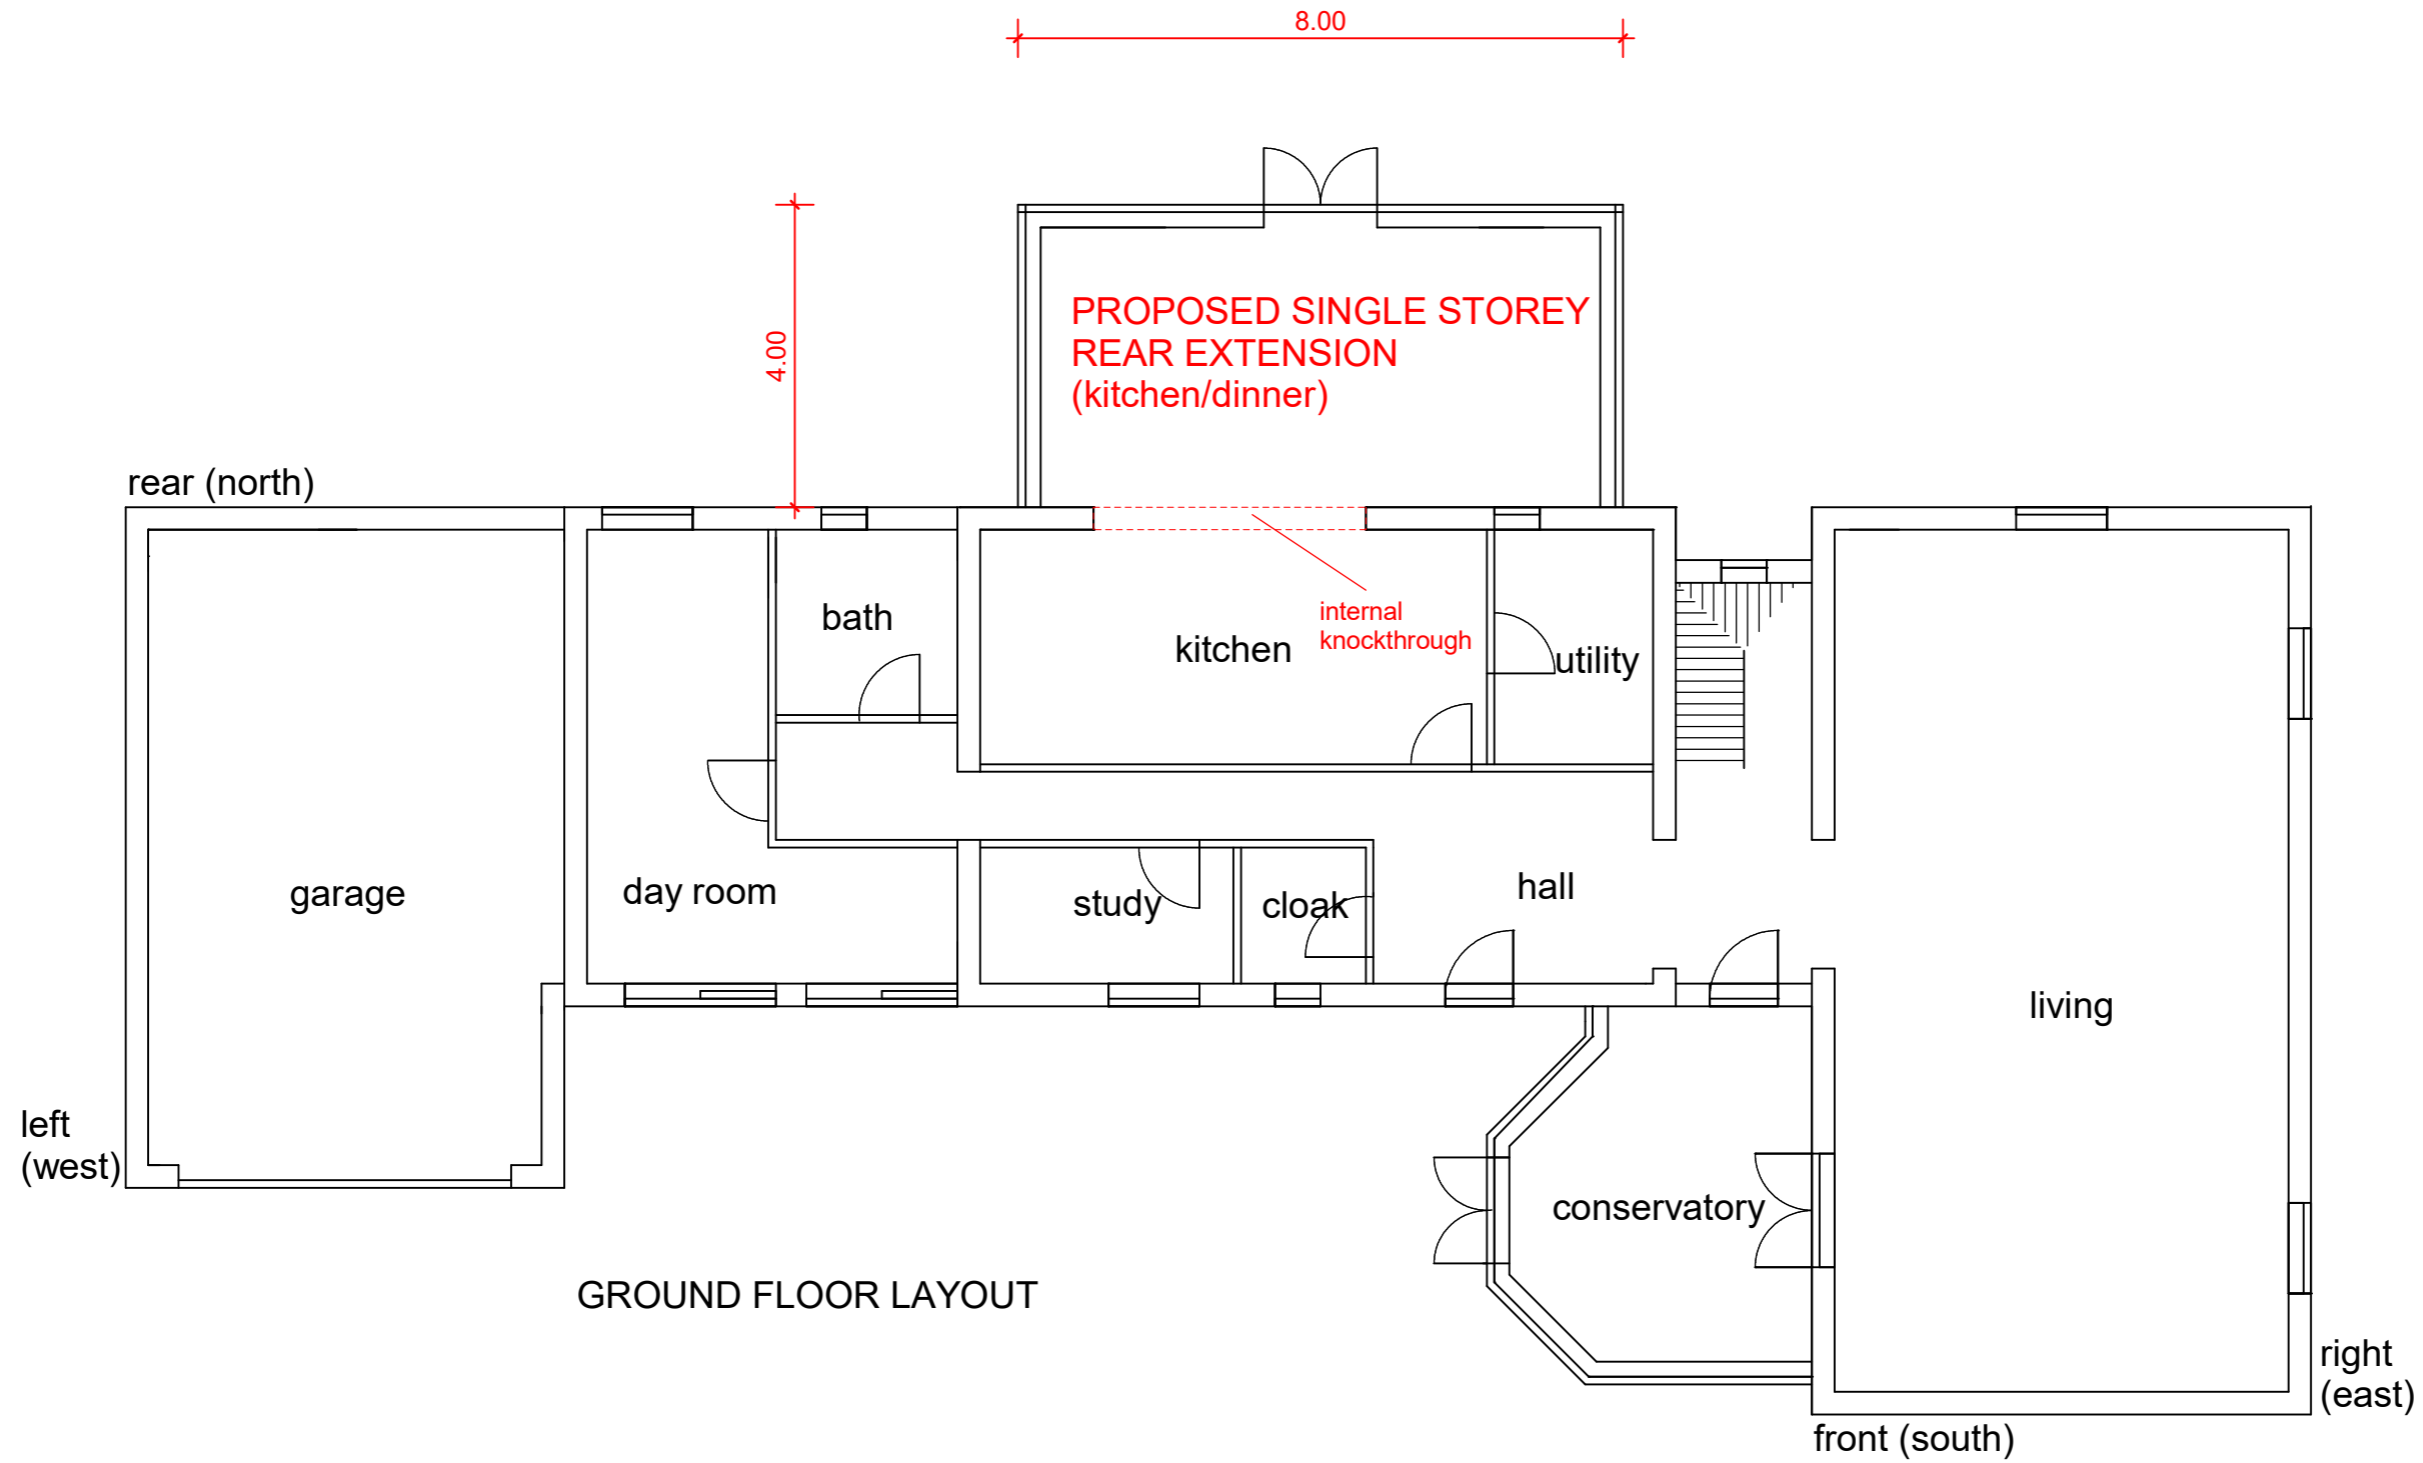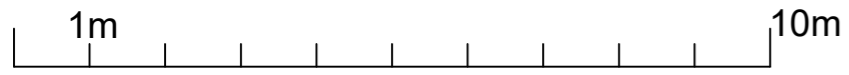

GROUND FLOOR LAYOUT

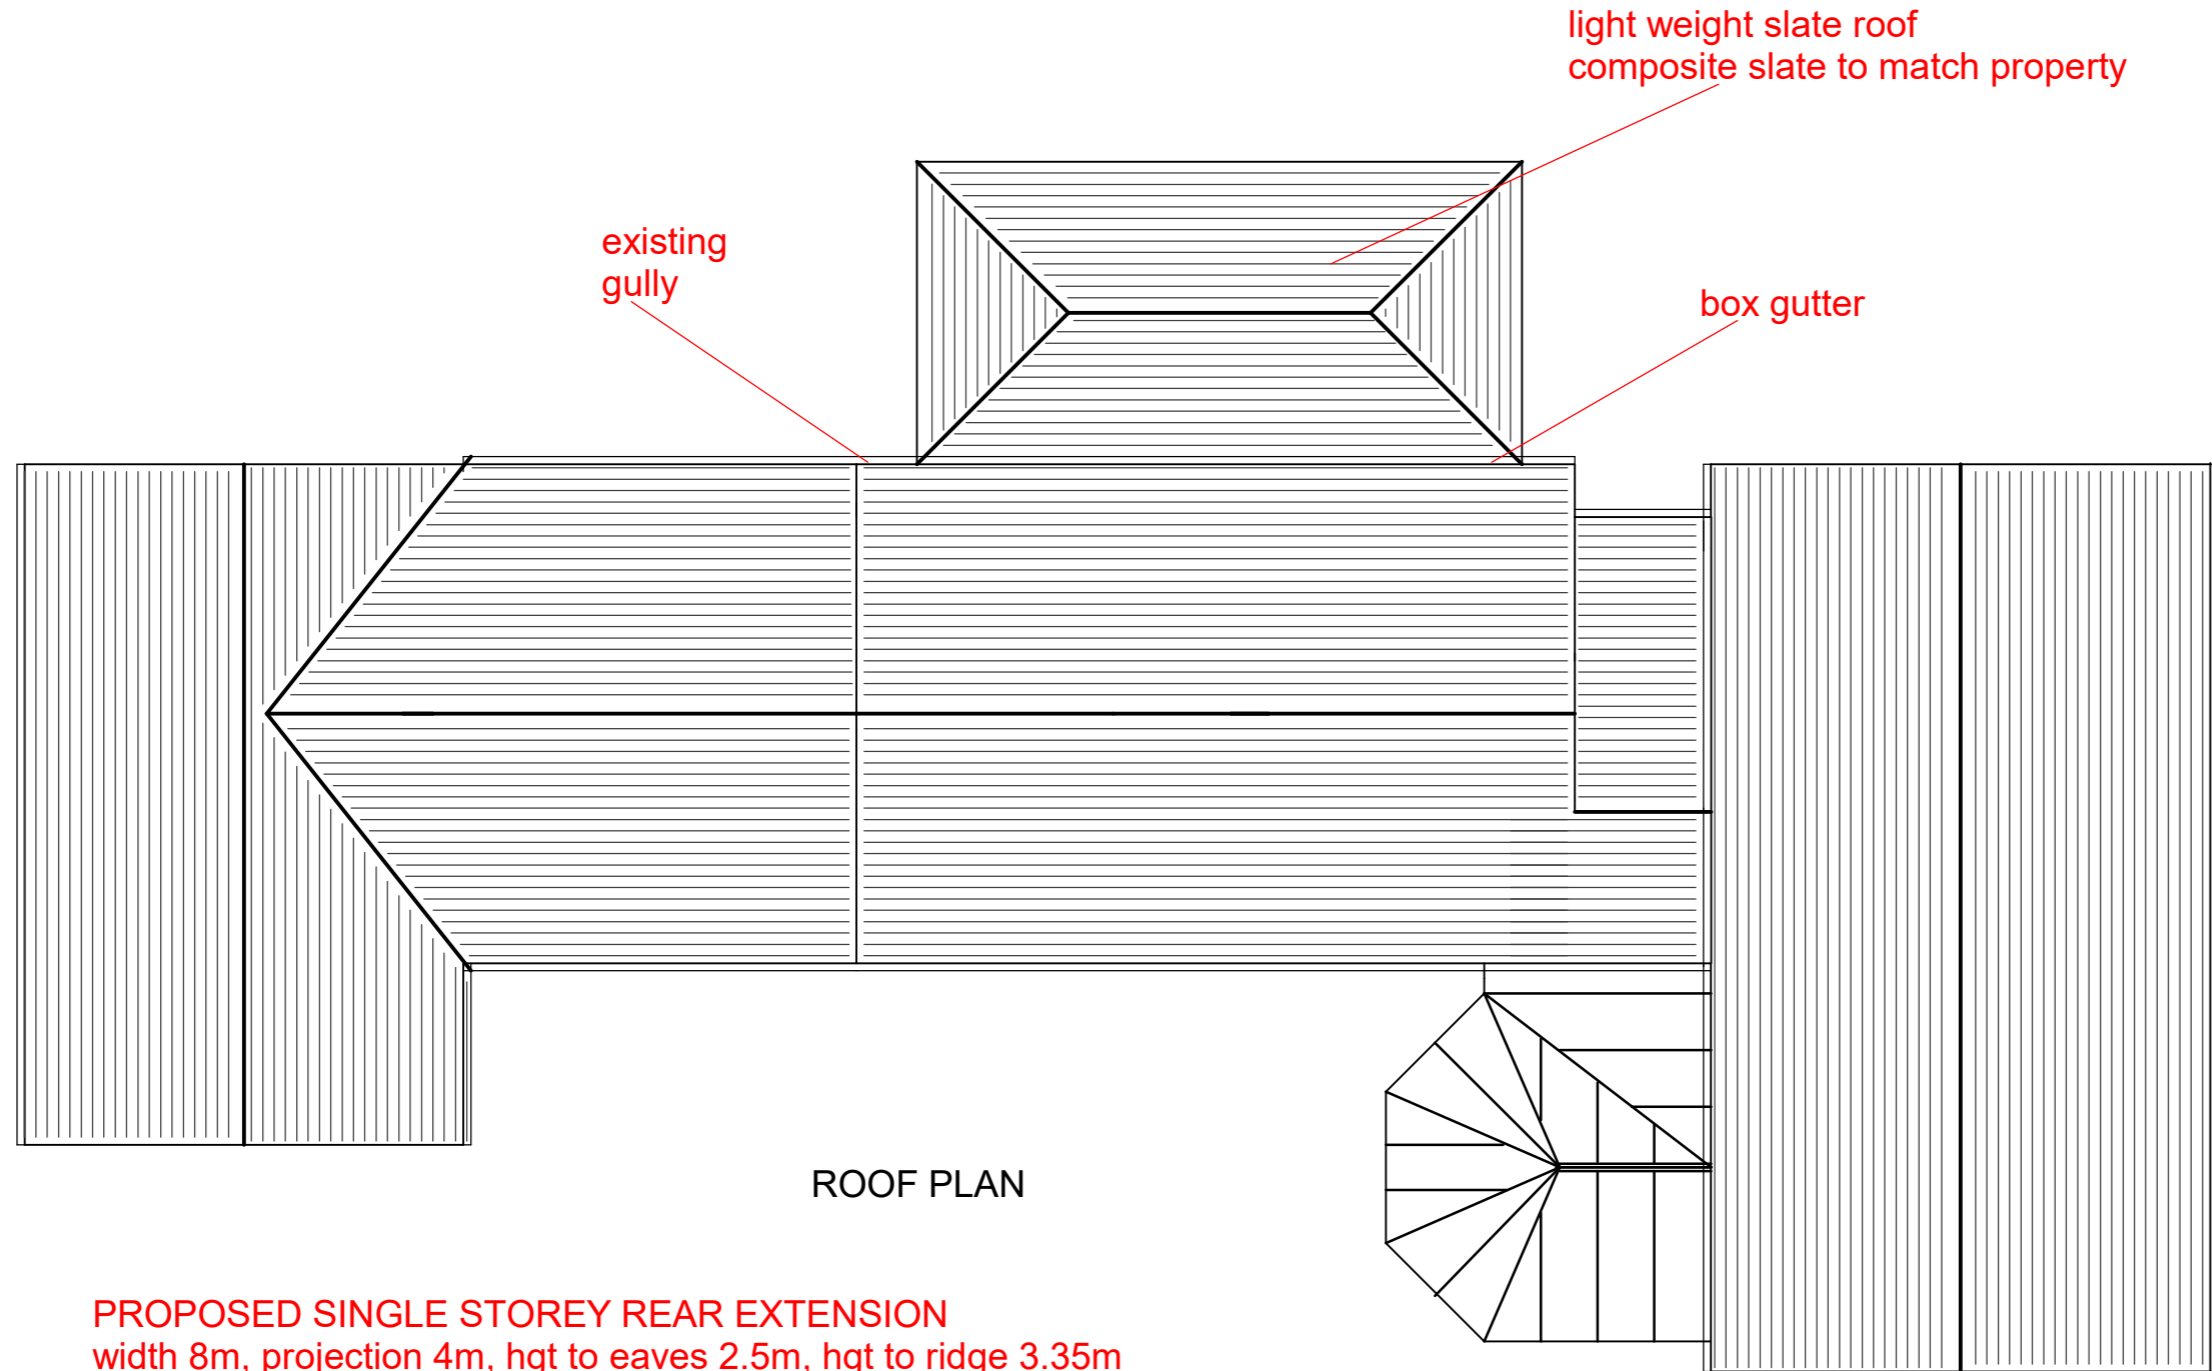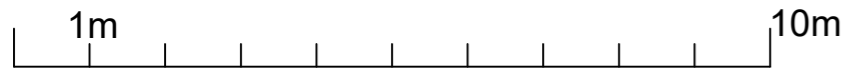

ROOF PLAN

**PROPOSED SINGLE STOREY REAR EXTENSION**  
width 8m, projection 4m, hgt to eaves 2.5m, hgt to ridge 3.35m  
stonework to match property, frames chartwell green upvc, glazing clear  
light weight slate roof, composite slate colour to match property

access via drive ie skips etc, drainage to existing gully, boundary hedge hgts  
to remain same