
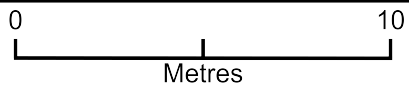


23 Thurlstone Road

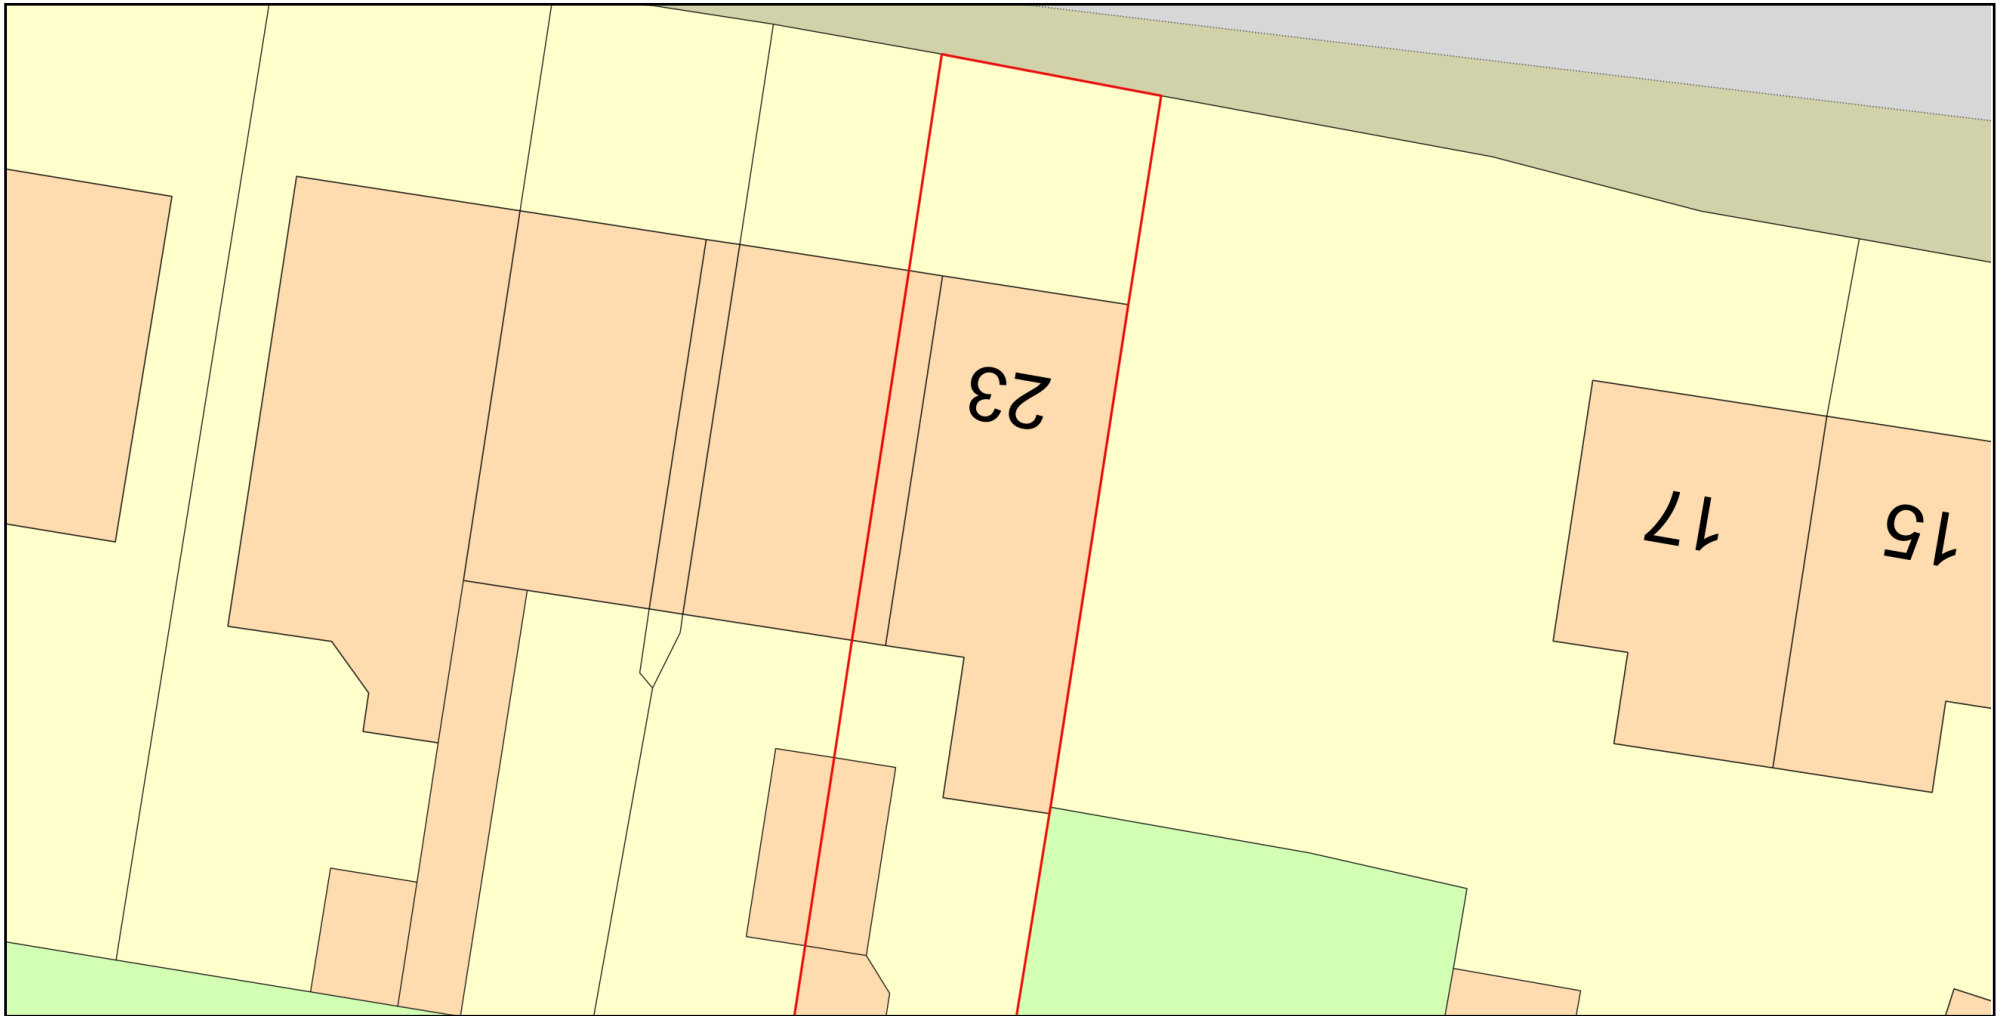

Plan Produced for: David Youel

Date Produced: 01 Aug 2020

Plan Reference Number: TQRQM20214105421675

Scale: 1:200 @ A4

© Crown copyright and database rights 2019 OS 100042766