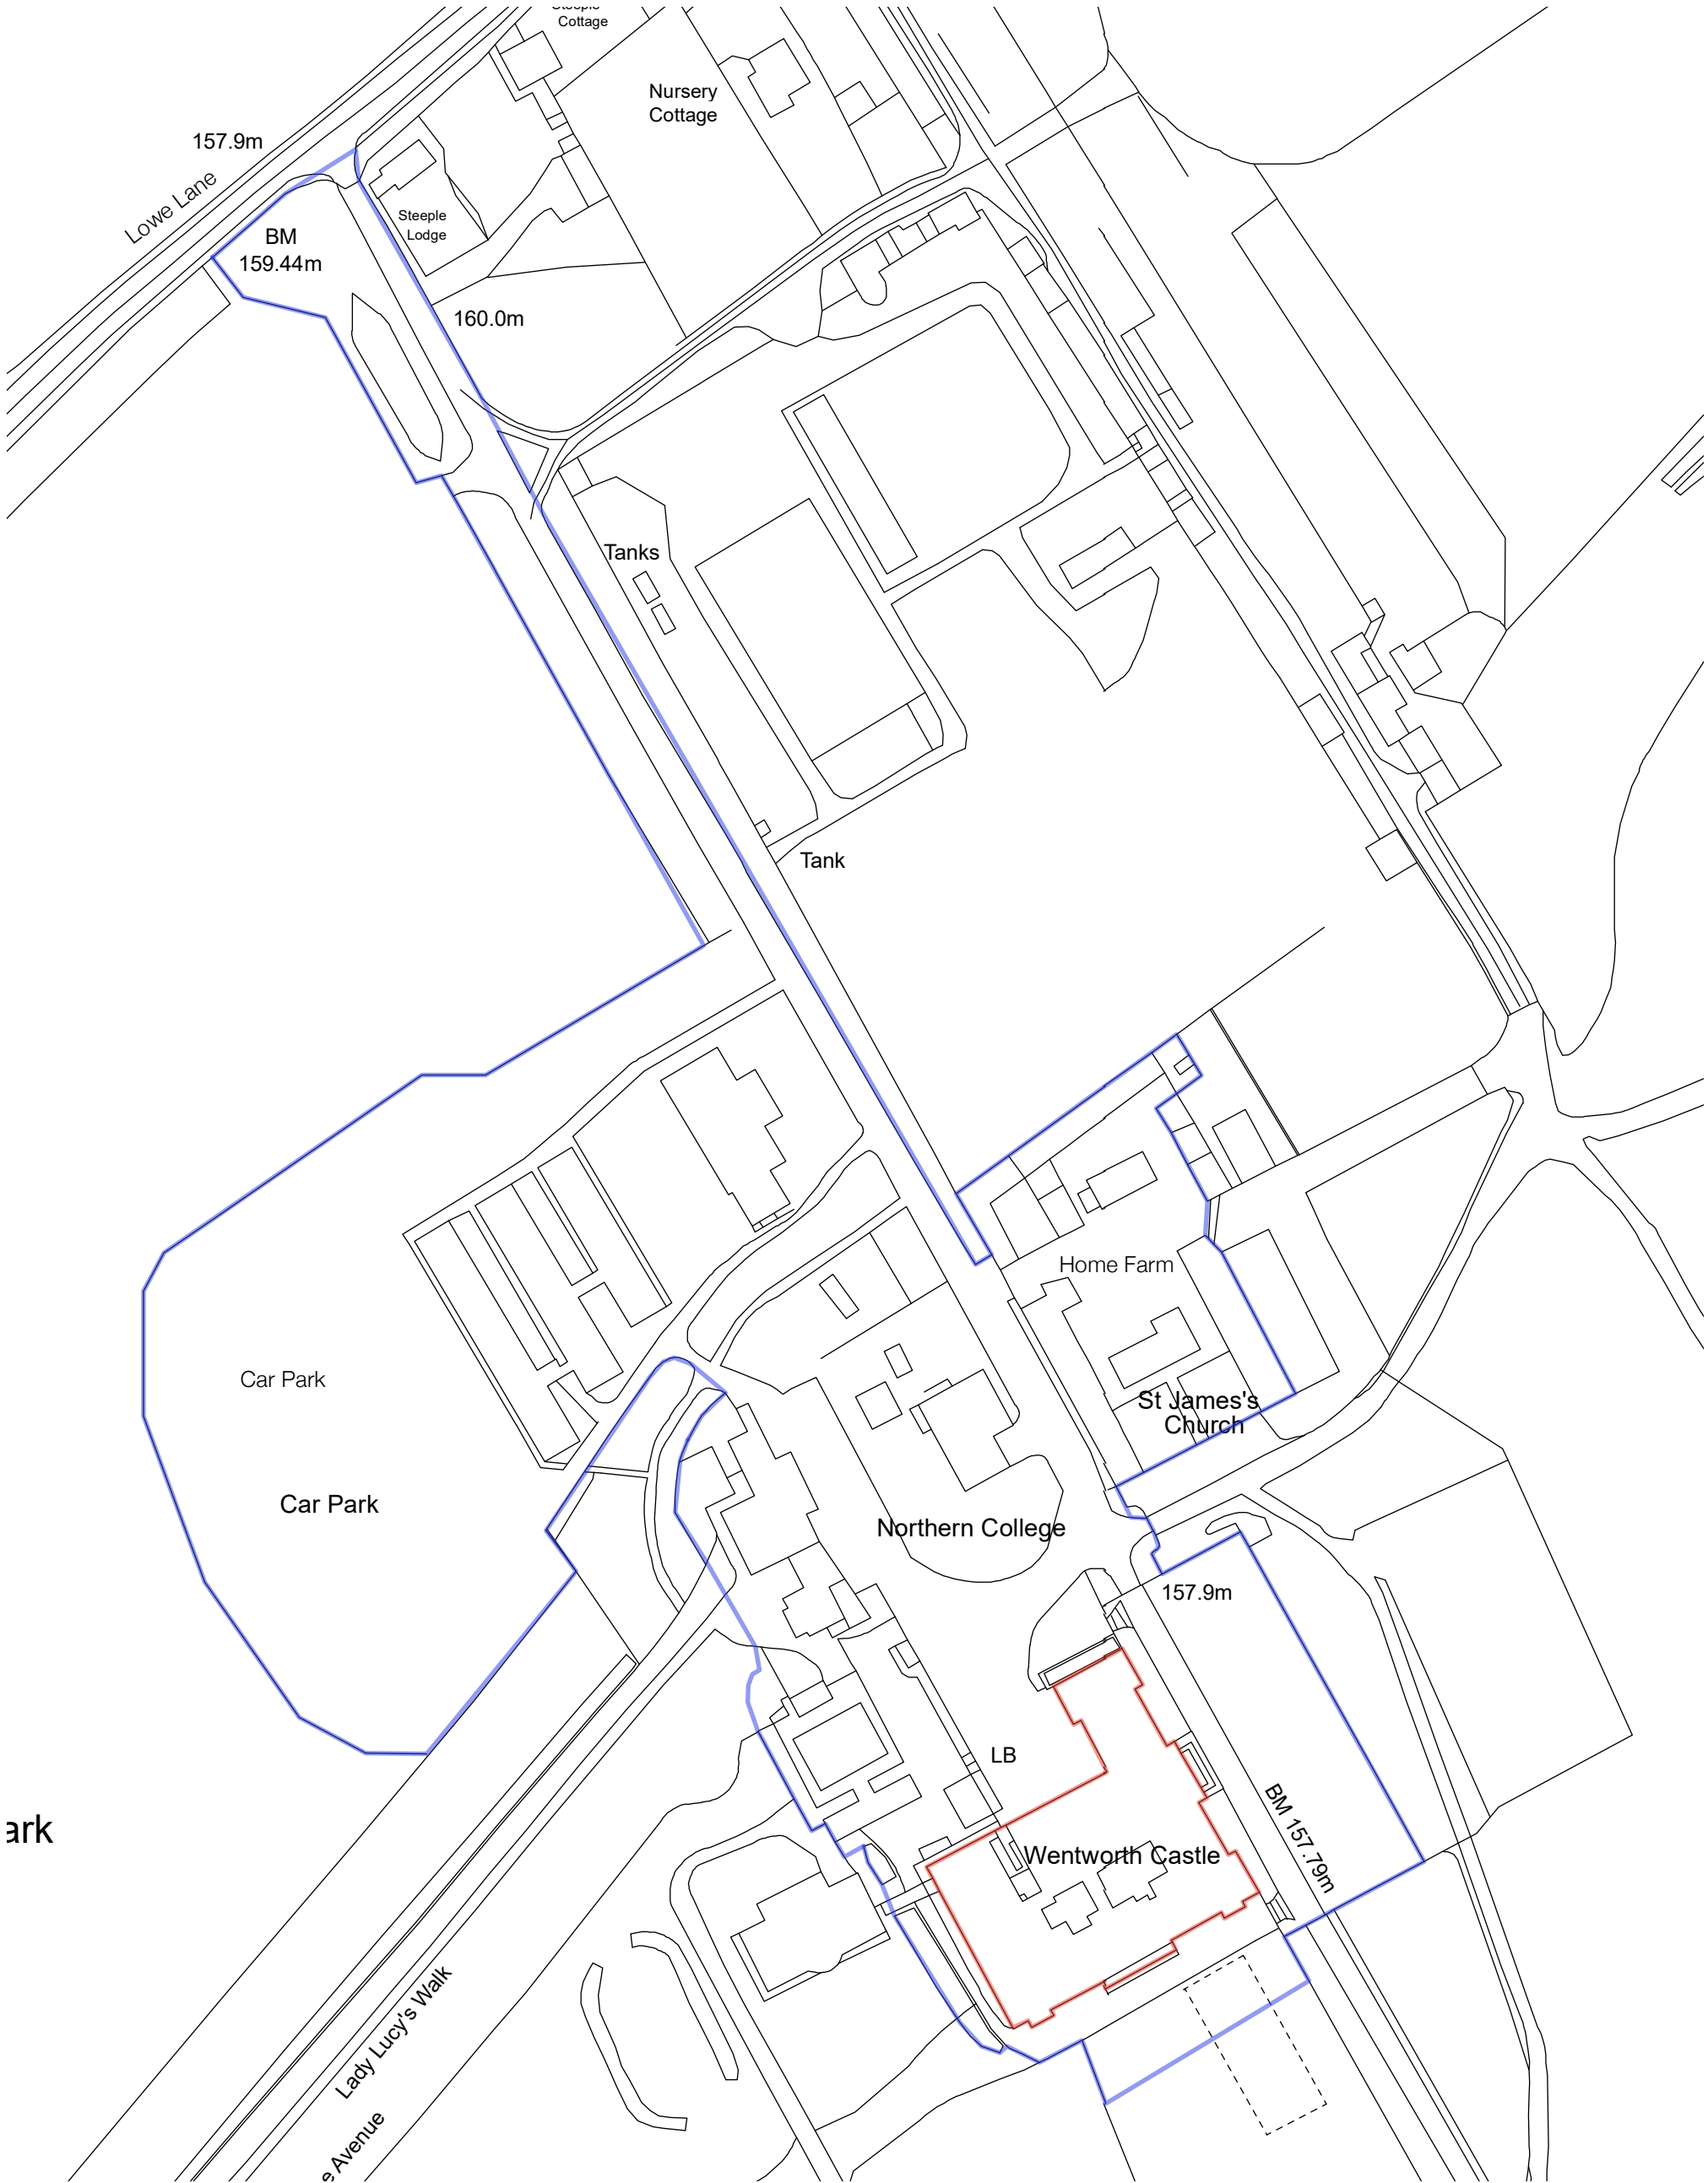


Reproduced by permission of Ordnance Survey on behalf of The Controller of His Majesty's Stationery Office.
© Crown Copyright. All rights reserved.
Licence number AR 169552

Revision

Project

Secondary Glazing

Address

**Wentworth Castle,
Stainsborough, Barnsley**

Client

The Northern College

Drawing

Location Plan



Chartered Architects
RIBA Chartered Practice

www.storah.com mail@storah.com 01706 813214

Scale	Sheet Size	Date	Drawn
1:1250	ISO A3	June 2024	RAS

Drawing Number	Revision
23-023 - 001	