


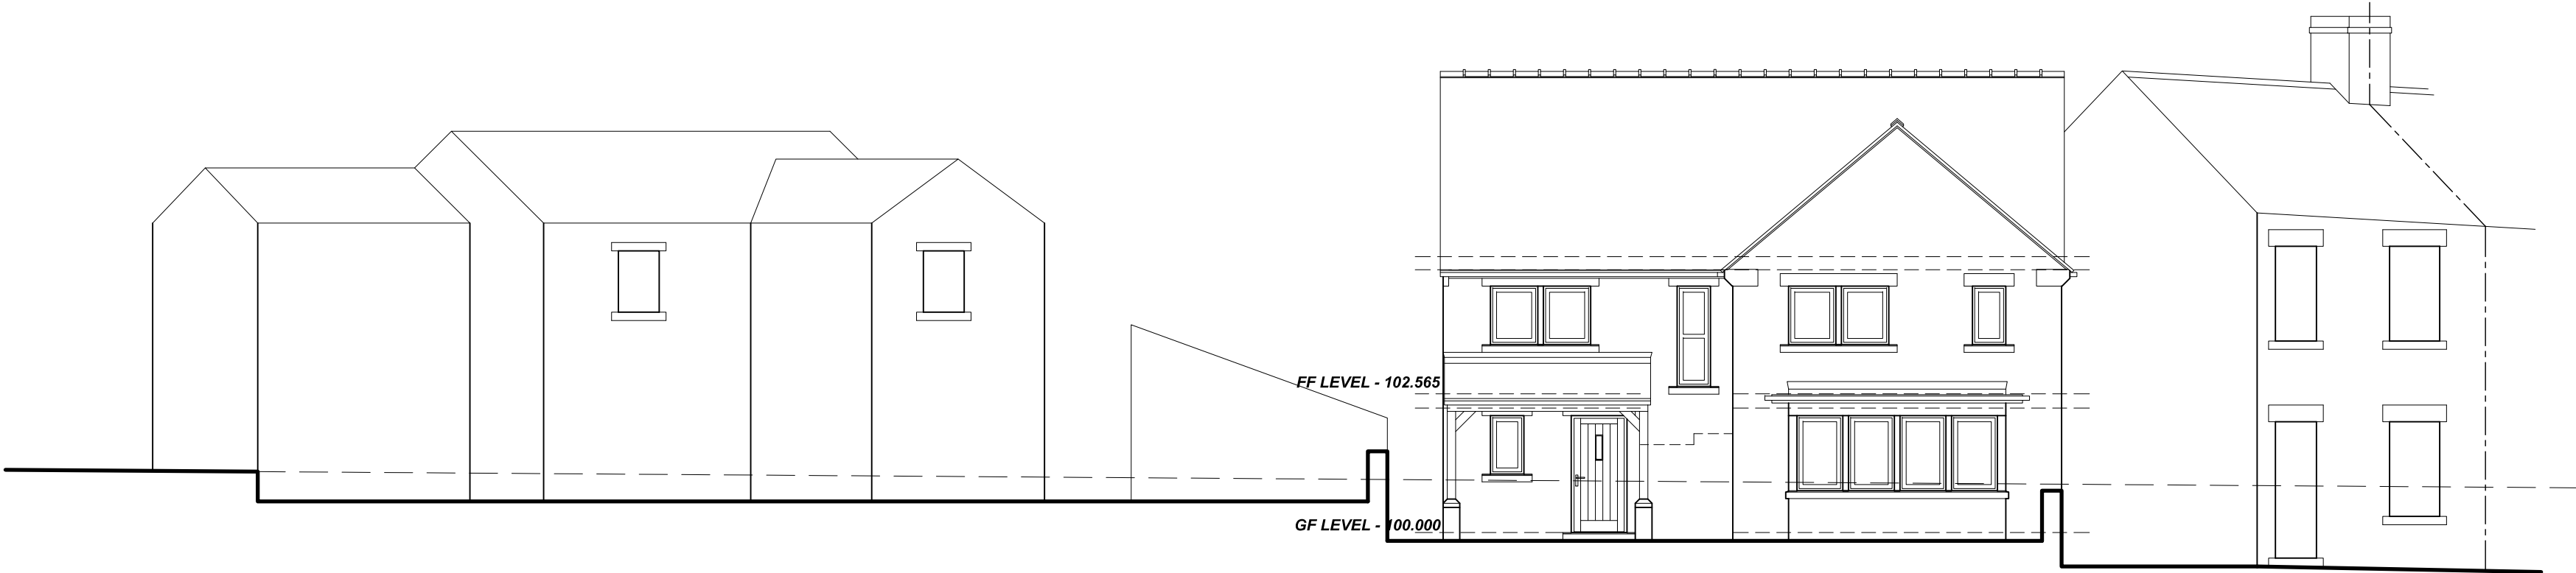

NORTH STREETScape ELEVATION

DATUM - 95.00

19/06/2019		Height of Bldg reduced for planning reasons.
Revision	Date.	Description.
LAND OFF LEE LANE, MILLHOUSE GREEN, SHEFFIELD, S36 9LN.		
DESIGN PROPOSALS 3 Streetscape Elevation.		
Mr N Lupton & Miss E Wright.		



Building Design Services

JE Architectural Ltd
23 Windmill Road, Wombwell,
Barnsley, S73 8PW.
Tel: 01226 754507
Email: jealtd@btconnect.com

This drawing and the copyright is the Architectural Company's property and maybe used or reproduced only by agreement. All Dimensions in Millimetres Unless specified otherwise and subject to verification on site.

Scale: 1:100 @ A2	Date: MAY 2019
Ref: 201819	Drwg No: 05

0 cm

2 cm

4 cm

6 cm