





PROPOSED SECTION A-A 1 OF 2

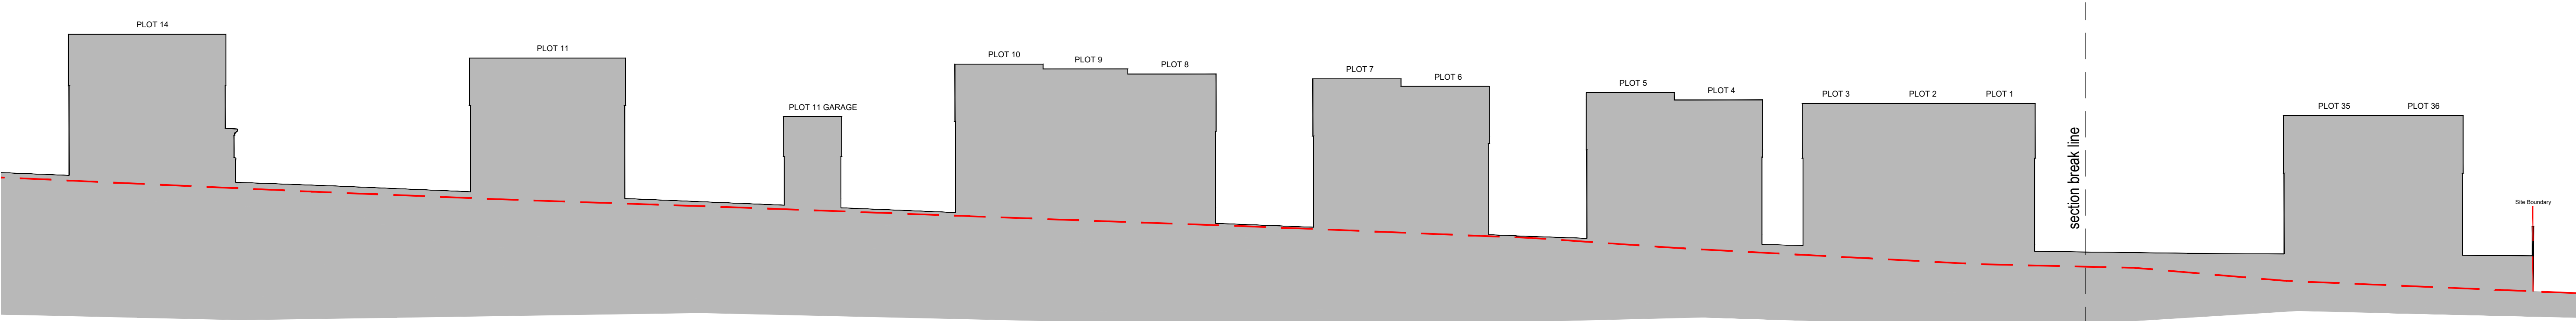

PROPOSED SECTION A-A 2 OF 2

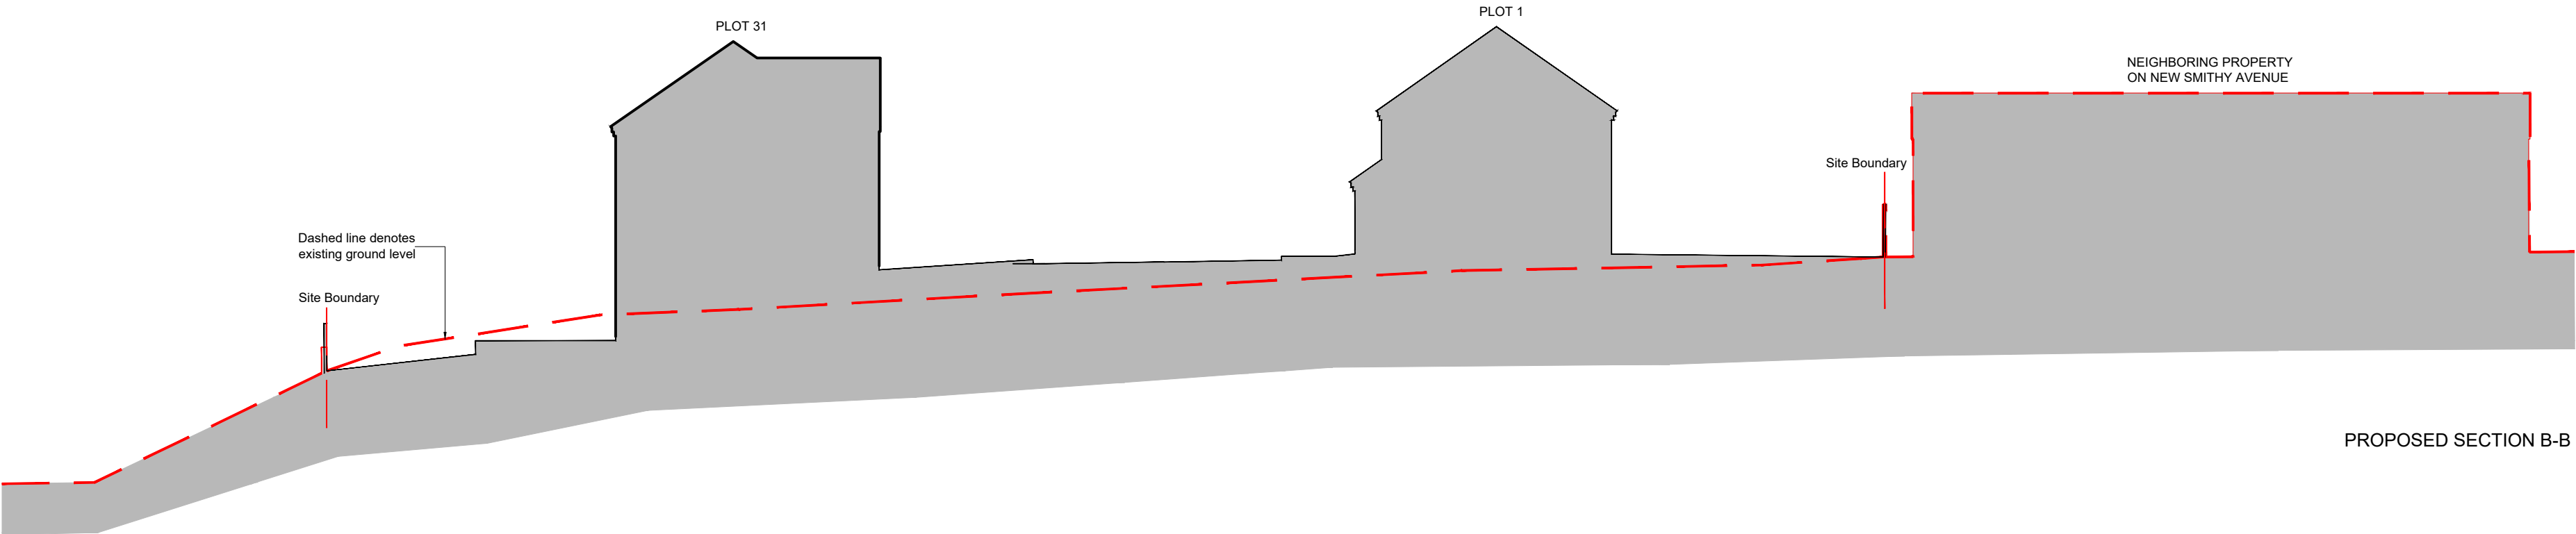

PROPOSED SECTION B-B

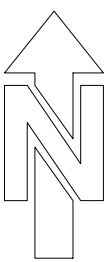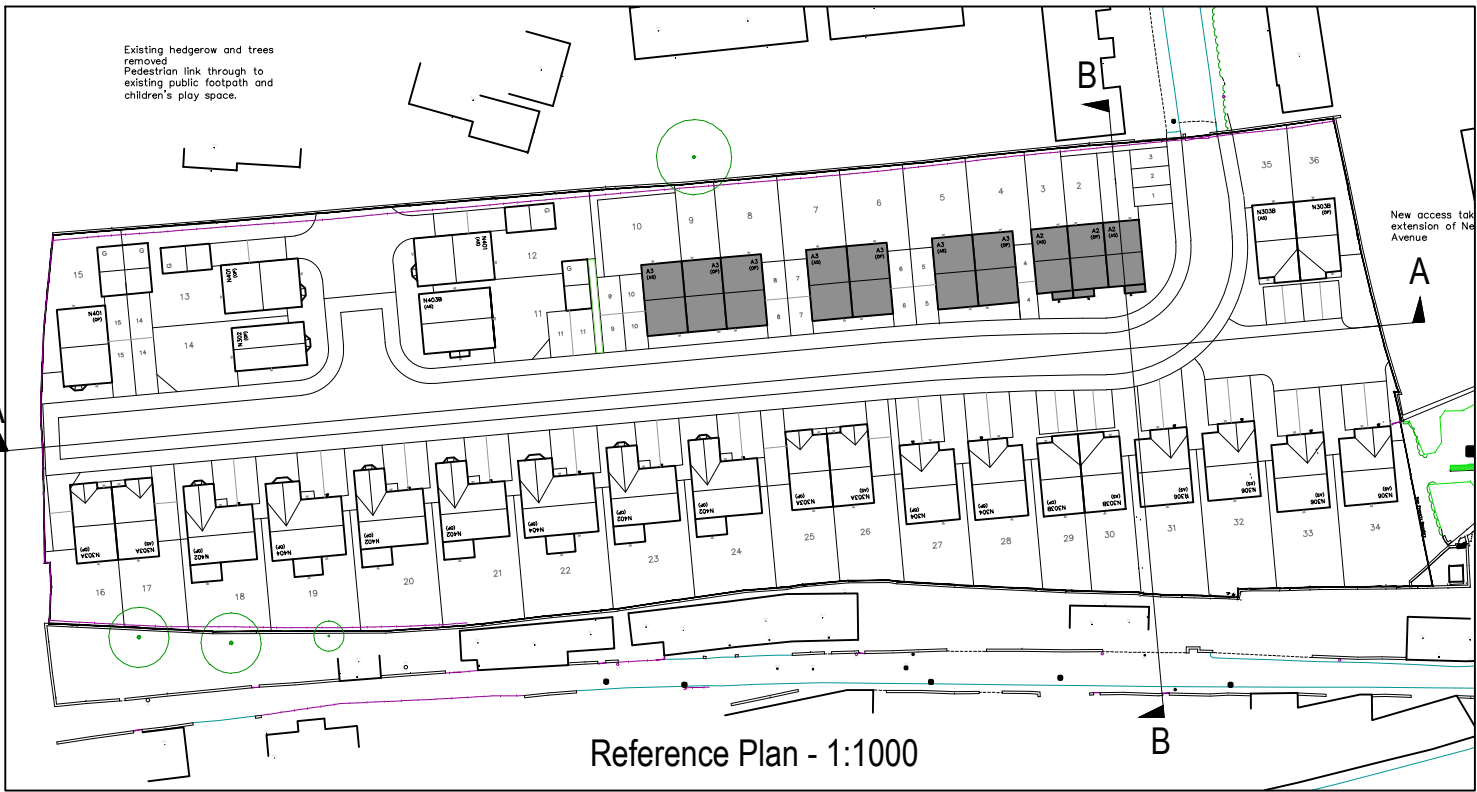

Rev	By	Note	Date
-----	----	------	------



NEWETT
HOMES

Thorp Arch Grange Walton Road Thorp Arch Wetherby LS23
T: 01937 543 595 F: 01937 582 333 E: info@berkeleydeveer.co.uk

PROJECT New Smithy Avenue, Thurlstone

TITLE Site Sections

DATE 30.07.20 SCALE 1:200@A1

DWG. NO TS.05 REVISION

DRAWN JL CHECKED JL

DO NOT SCALE FROM DRAWINGS. ANY DISCREPANCIES TO
BE NOTIFIED TO THE ARCHITECTS. COPYRIGHT RESERVED