


This drawing is the copyright and remains the property of Charrette Architecture Ltd and must not be reproduced in whole or in part without their written permission.
Do not scale from this drawing. Refer to printed dimensions only. All dimensions are to be checked by using site measurements and discrepancies reported to the designers.
This drawing must be read in conjunction with all other Consultants and Subcontractors drawings, together with any written specifications and relevant contract documents

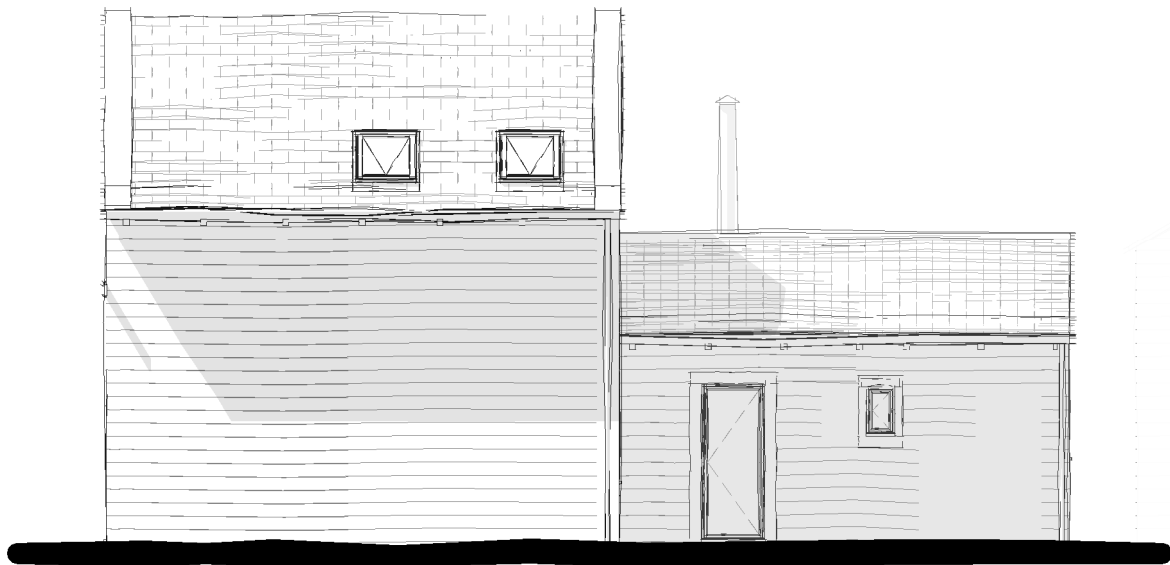

North
Elevation As
Proposed
Scale 1 : 100




East
Elevation as
Proposed
Scale 1 : 100



South
Elevation as
Proposed
Scale 1 : 100



West
Elevation as
Proposed
Scale 1 : 100

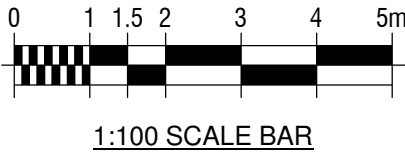

Charrette Architecture Ltd

Charrette Architecture Ltd
18 Ivy Bank Close, Penistone,
South Yorkshire, S36 7GT
Tel: 01226 766354
Mobile: 07801 816598
Email: dale@charrettearchitecture.co.uk
Web: www.charrettearchitecture.co.uk

Project 1 Royd Moor Hall Farm S36 7RD

Client Mr T Orr

Title Proposed Elevations

Date 29/06/17

Scale 1 : 100

Sheet Size A3

Drawn DRJ

B	Velux removed	DRJ	23/10/17
A	General revisions	DRJ	15/07/17
REV	DESCRIPTION	BY	DATE
Issue	Planning		
Project Ref.	102-17	Drawing No.	P06
Revision			B