


201710977.


Rec'd 19/11/17.

PROPOSED 2 STOREY EXTENSION AND DETACHED GARAGE
AT 106 SUMMER LANE, BARNSELEY FOR Ms HELEN JACKSON

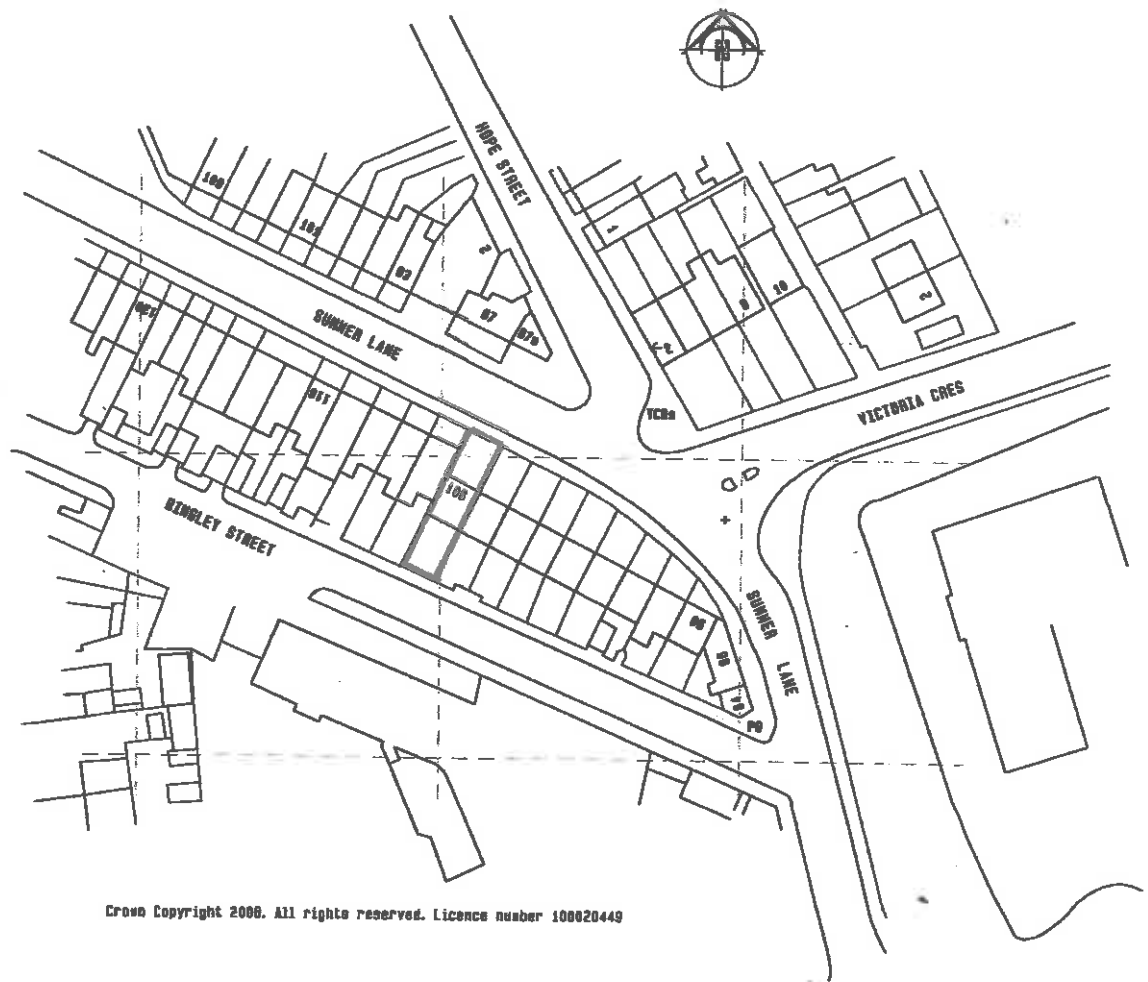

Crown Copyright 2006. All rights reserved. Licence number 100020449

LOCATION PLAN (1 : 1250)

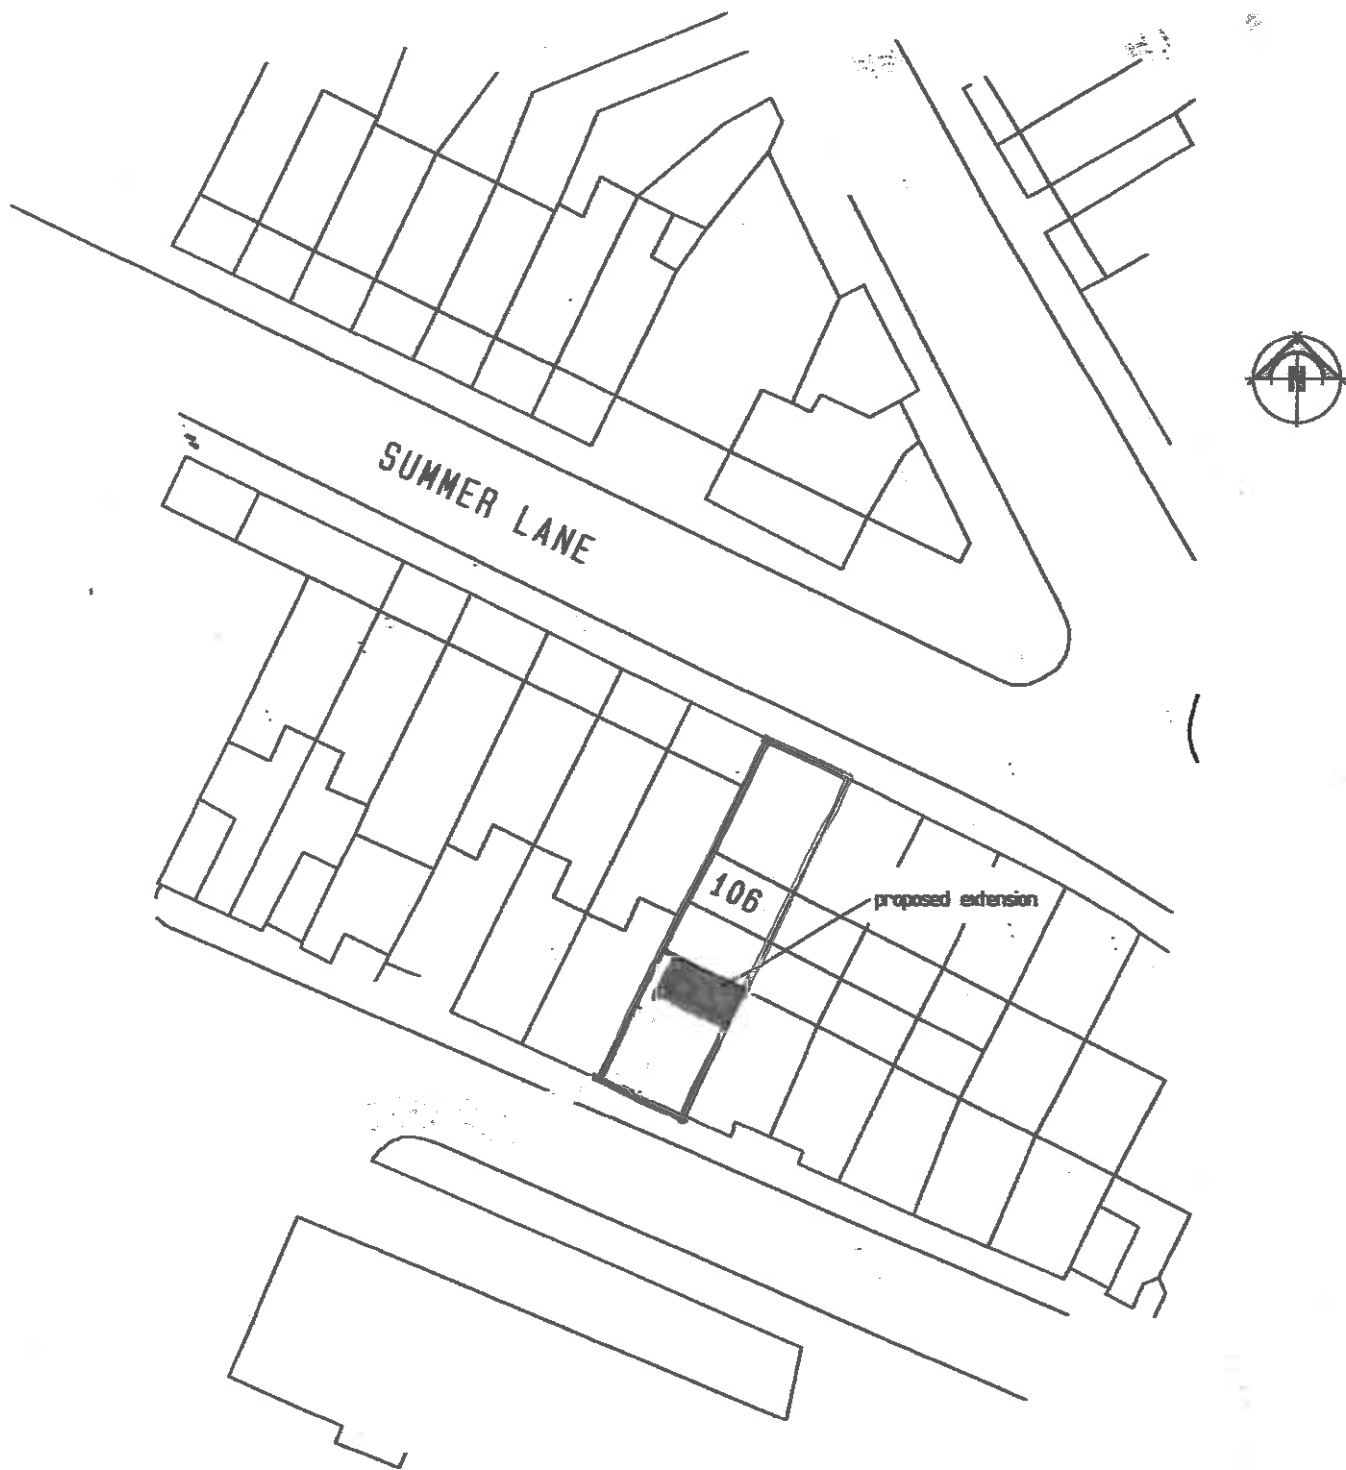

SITE PLAN (1 : 500)