

PROPOSED TWO STOREY REAR EXTENSION TO
REAR + FRONT PORCH & STORE TO THE FRONT
OF NOTULSWATER CLOSE

BOUON OW DEARNE

FOR

MR DANE CROOK


SHEET ONE - LOCATION PLAN


" TWO - EX. PLANS + ELEVATIONS

" THREE - PROP. PLANS + SITE PLAN

" FOUR - PROP. ELEVATIONS.


PLANNING DETAILS ONLY @ 1:100M.

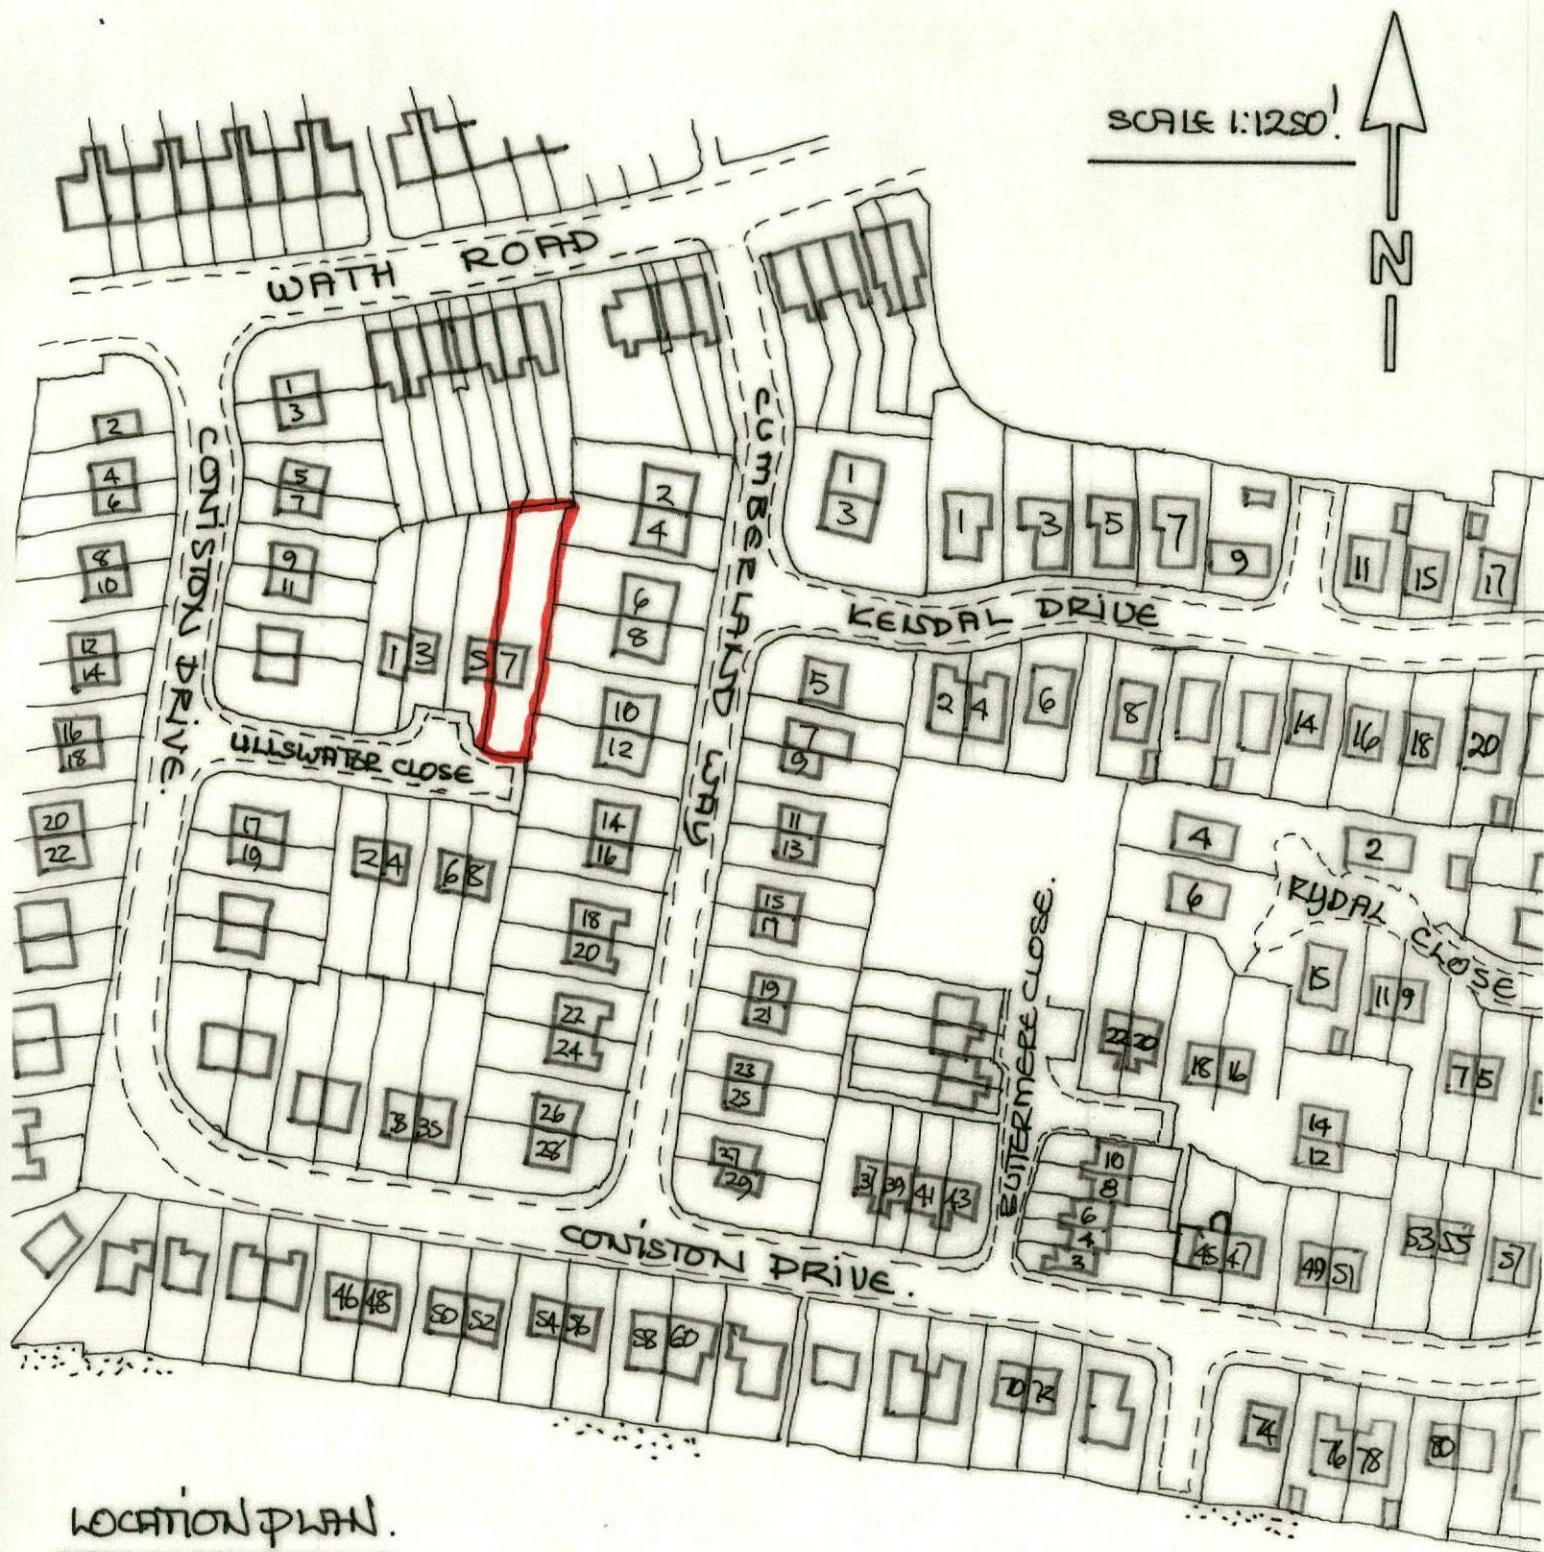

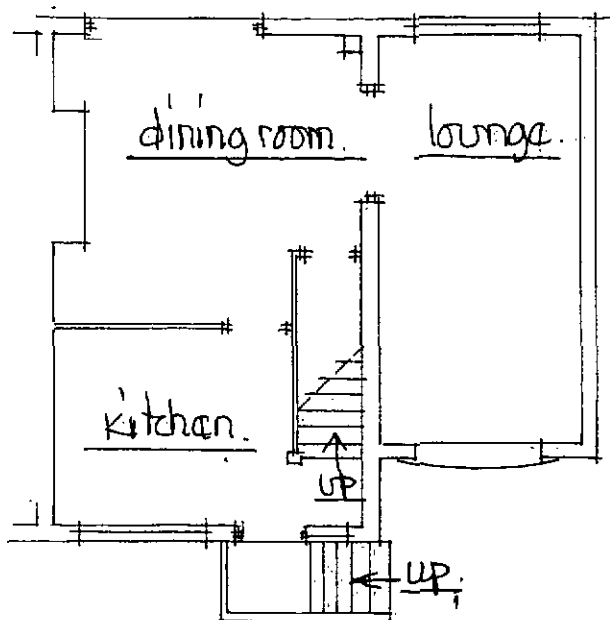


ex. ground floor plan


scale 1:100m.

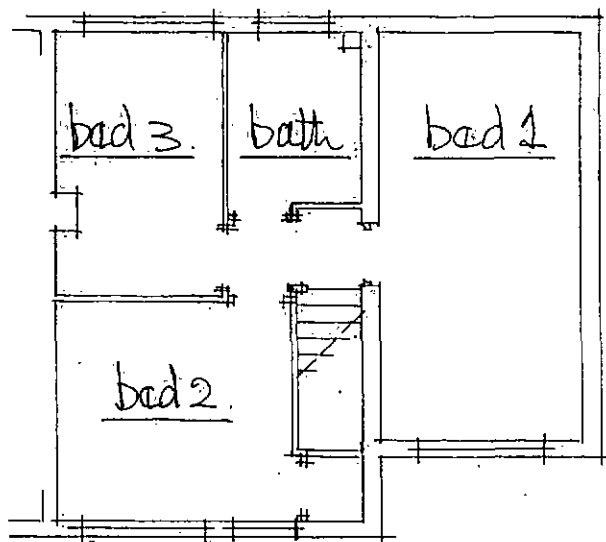


ex. first floor plan

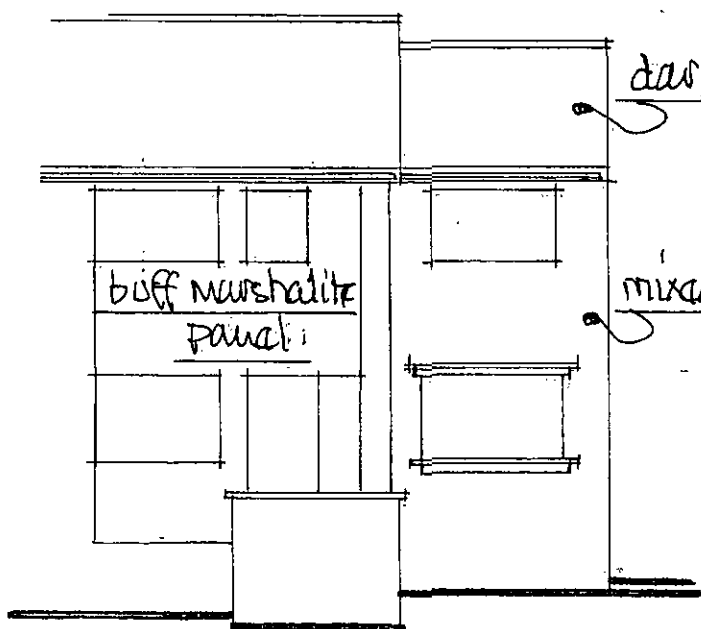

ex. front view

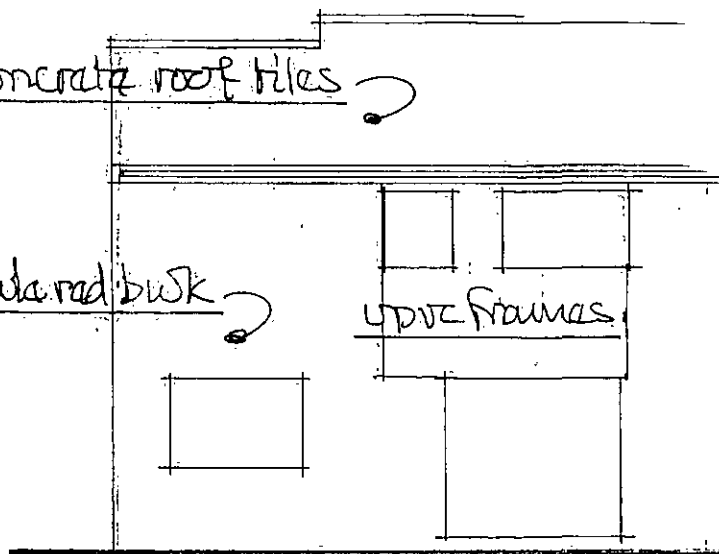



existing rear view

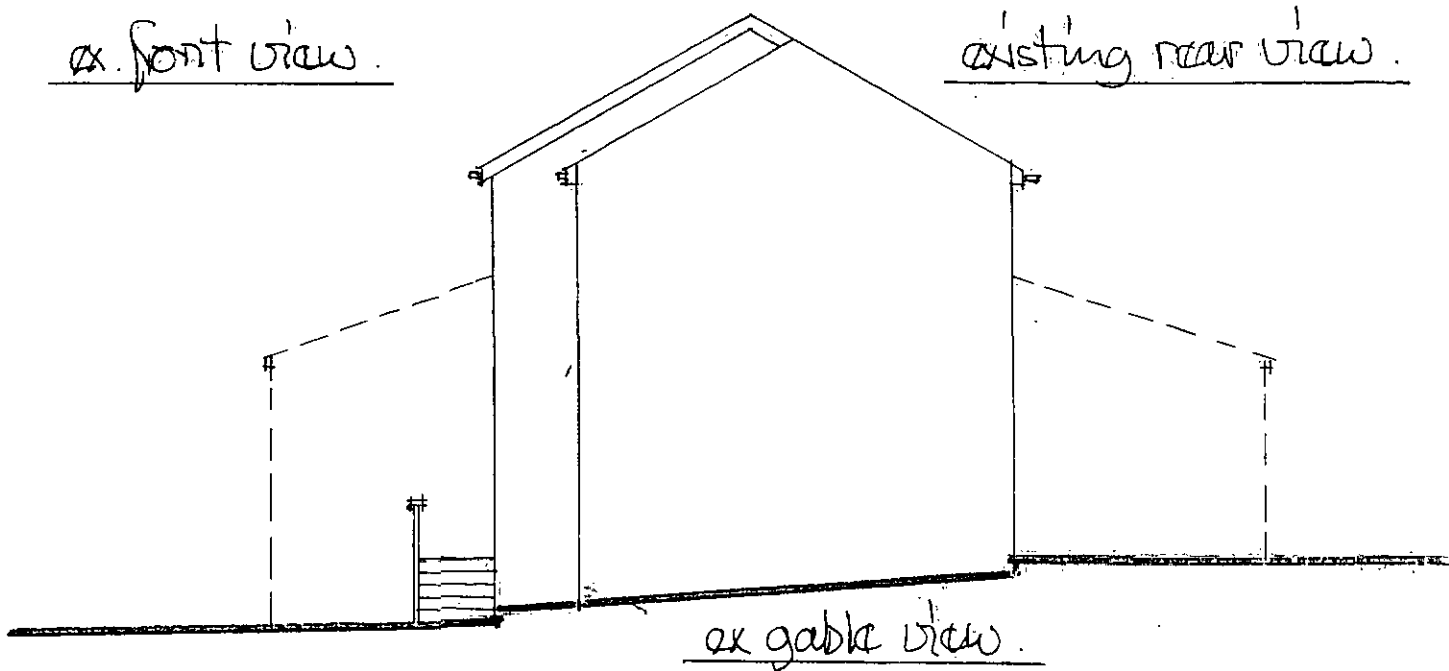


ex gable view


proposed ground floor. scale 1:100m.

proposed first floor.

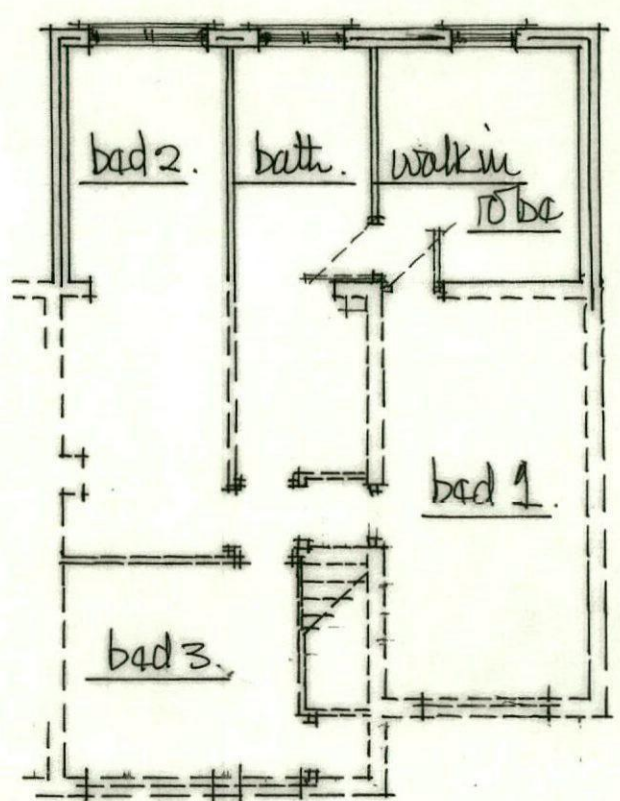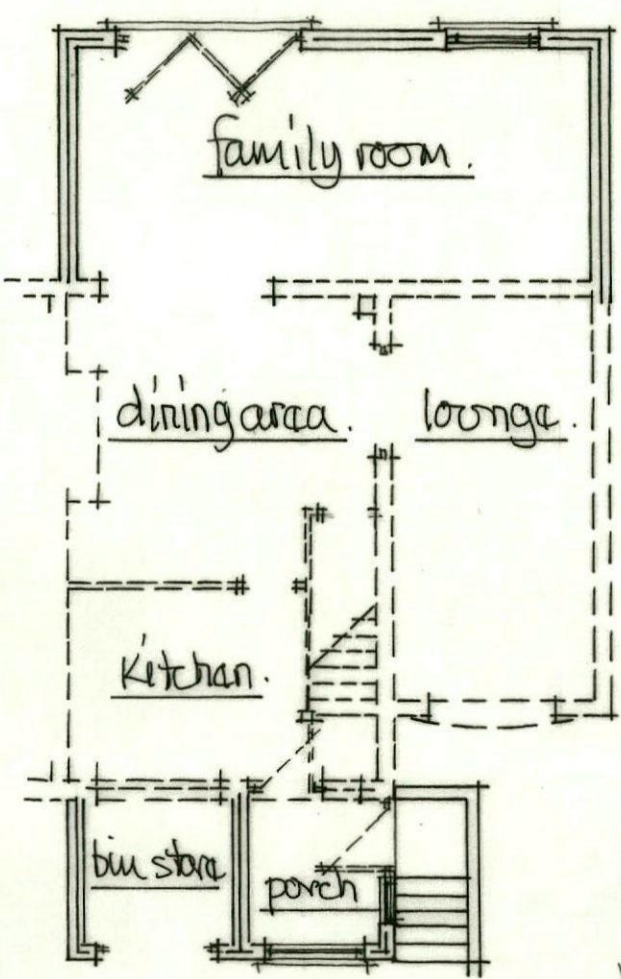

site plan 1:500m.

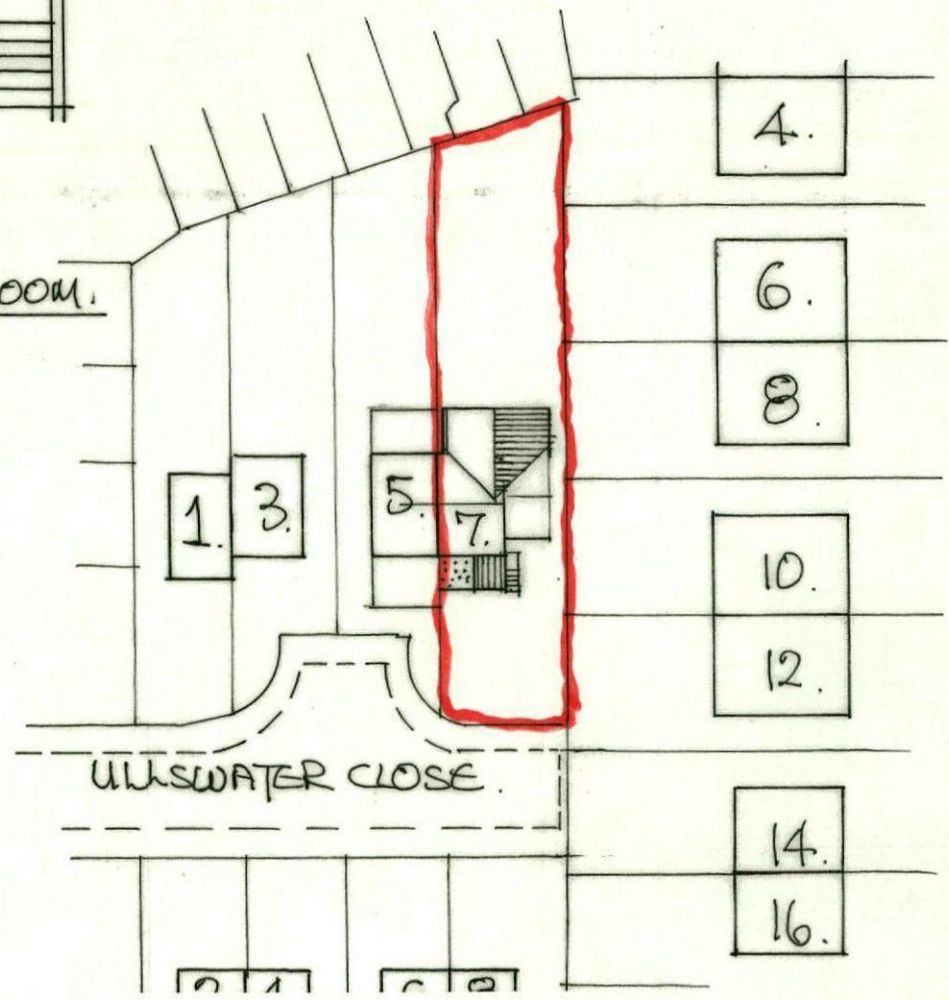


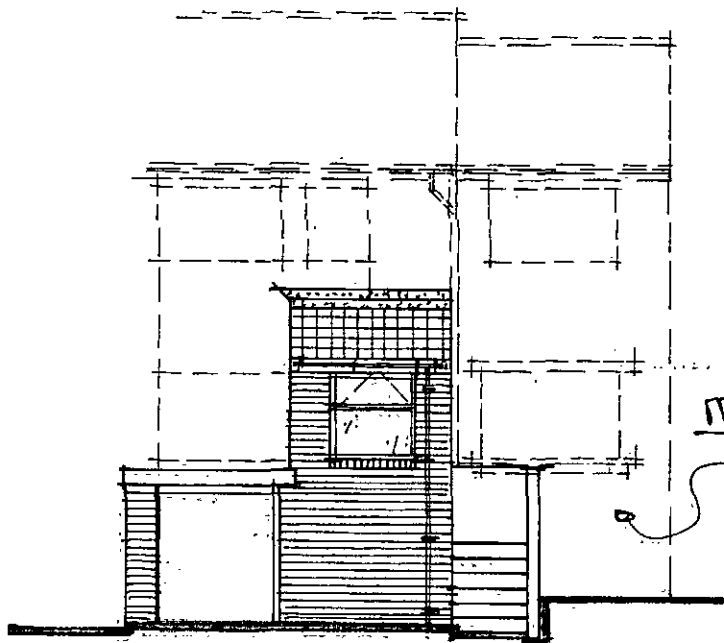


prop. front view.

scale 1:100m.

matching facing
brickwork

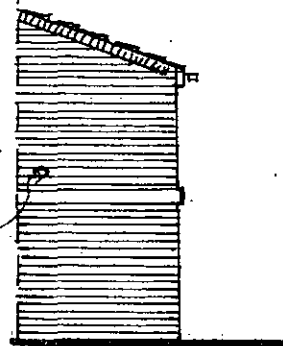


prop. side from no 5 (front).

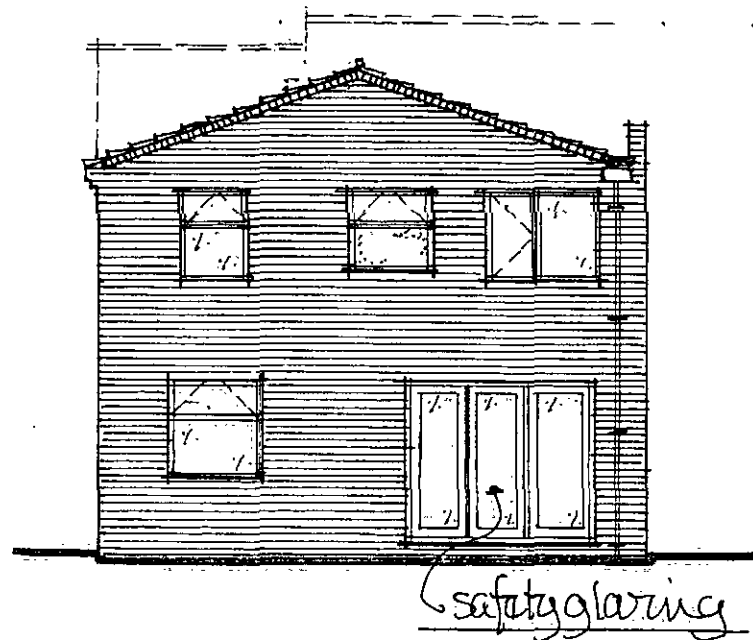

safety glazing


prop. rear view.

matching doors + frames

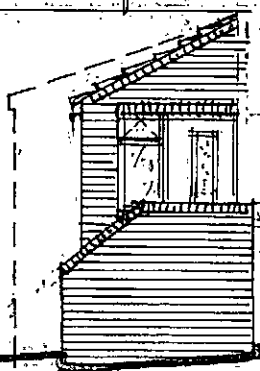

prop. side view from Cumberland way.

matching roof
tiles

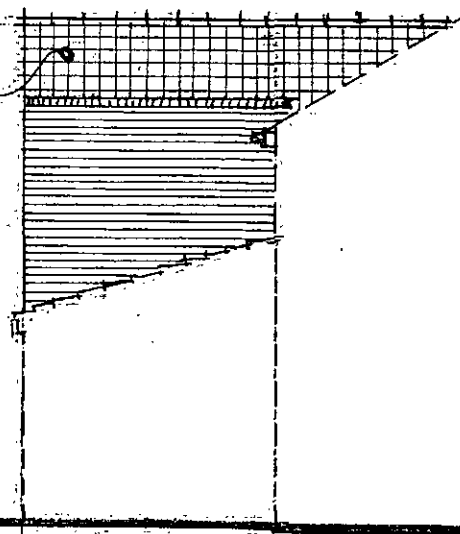

prop side from nos (rear).