


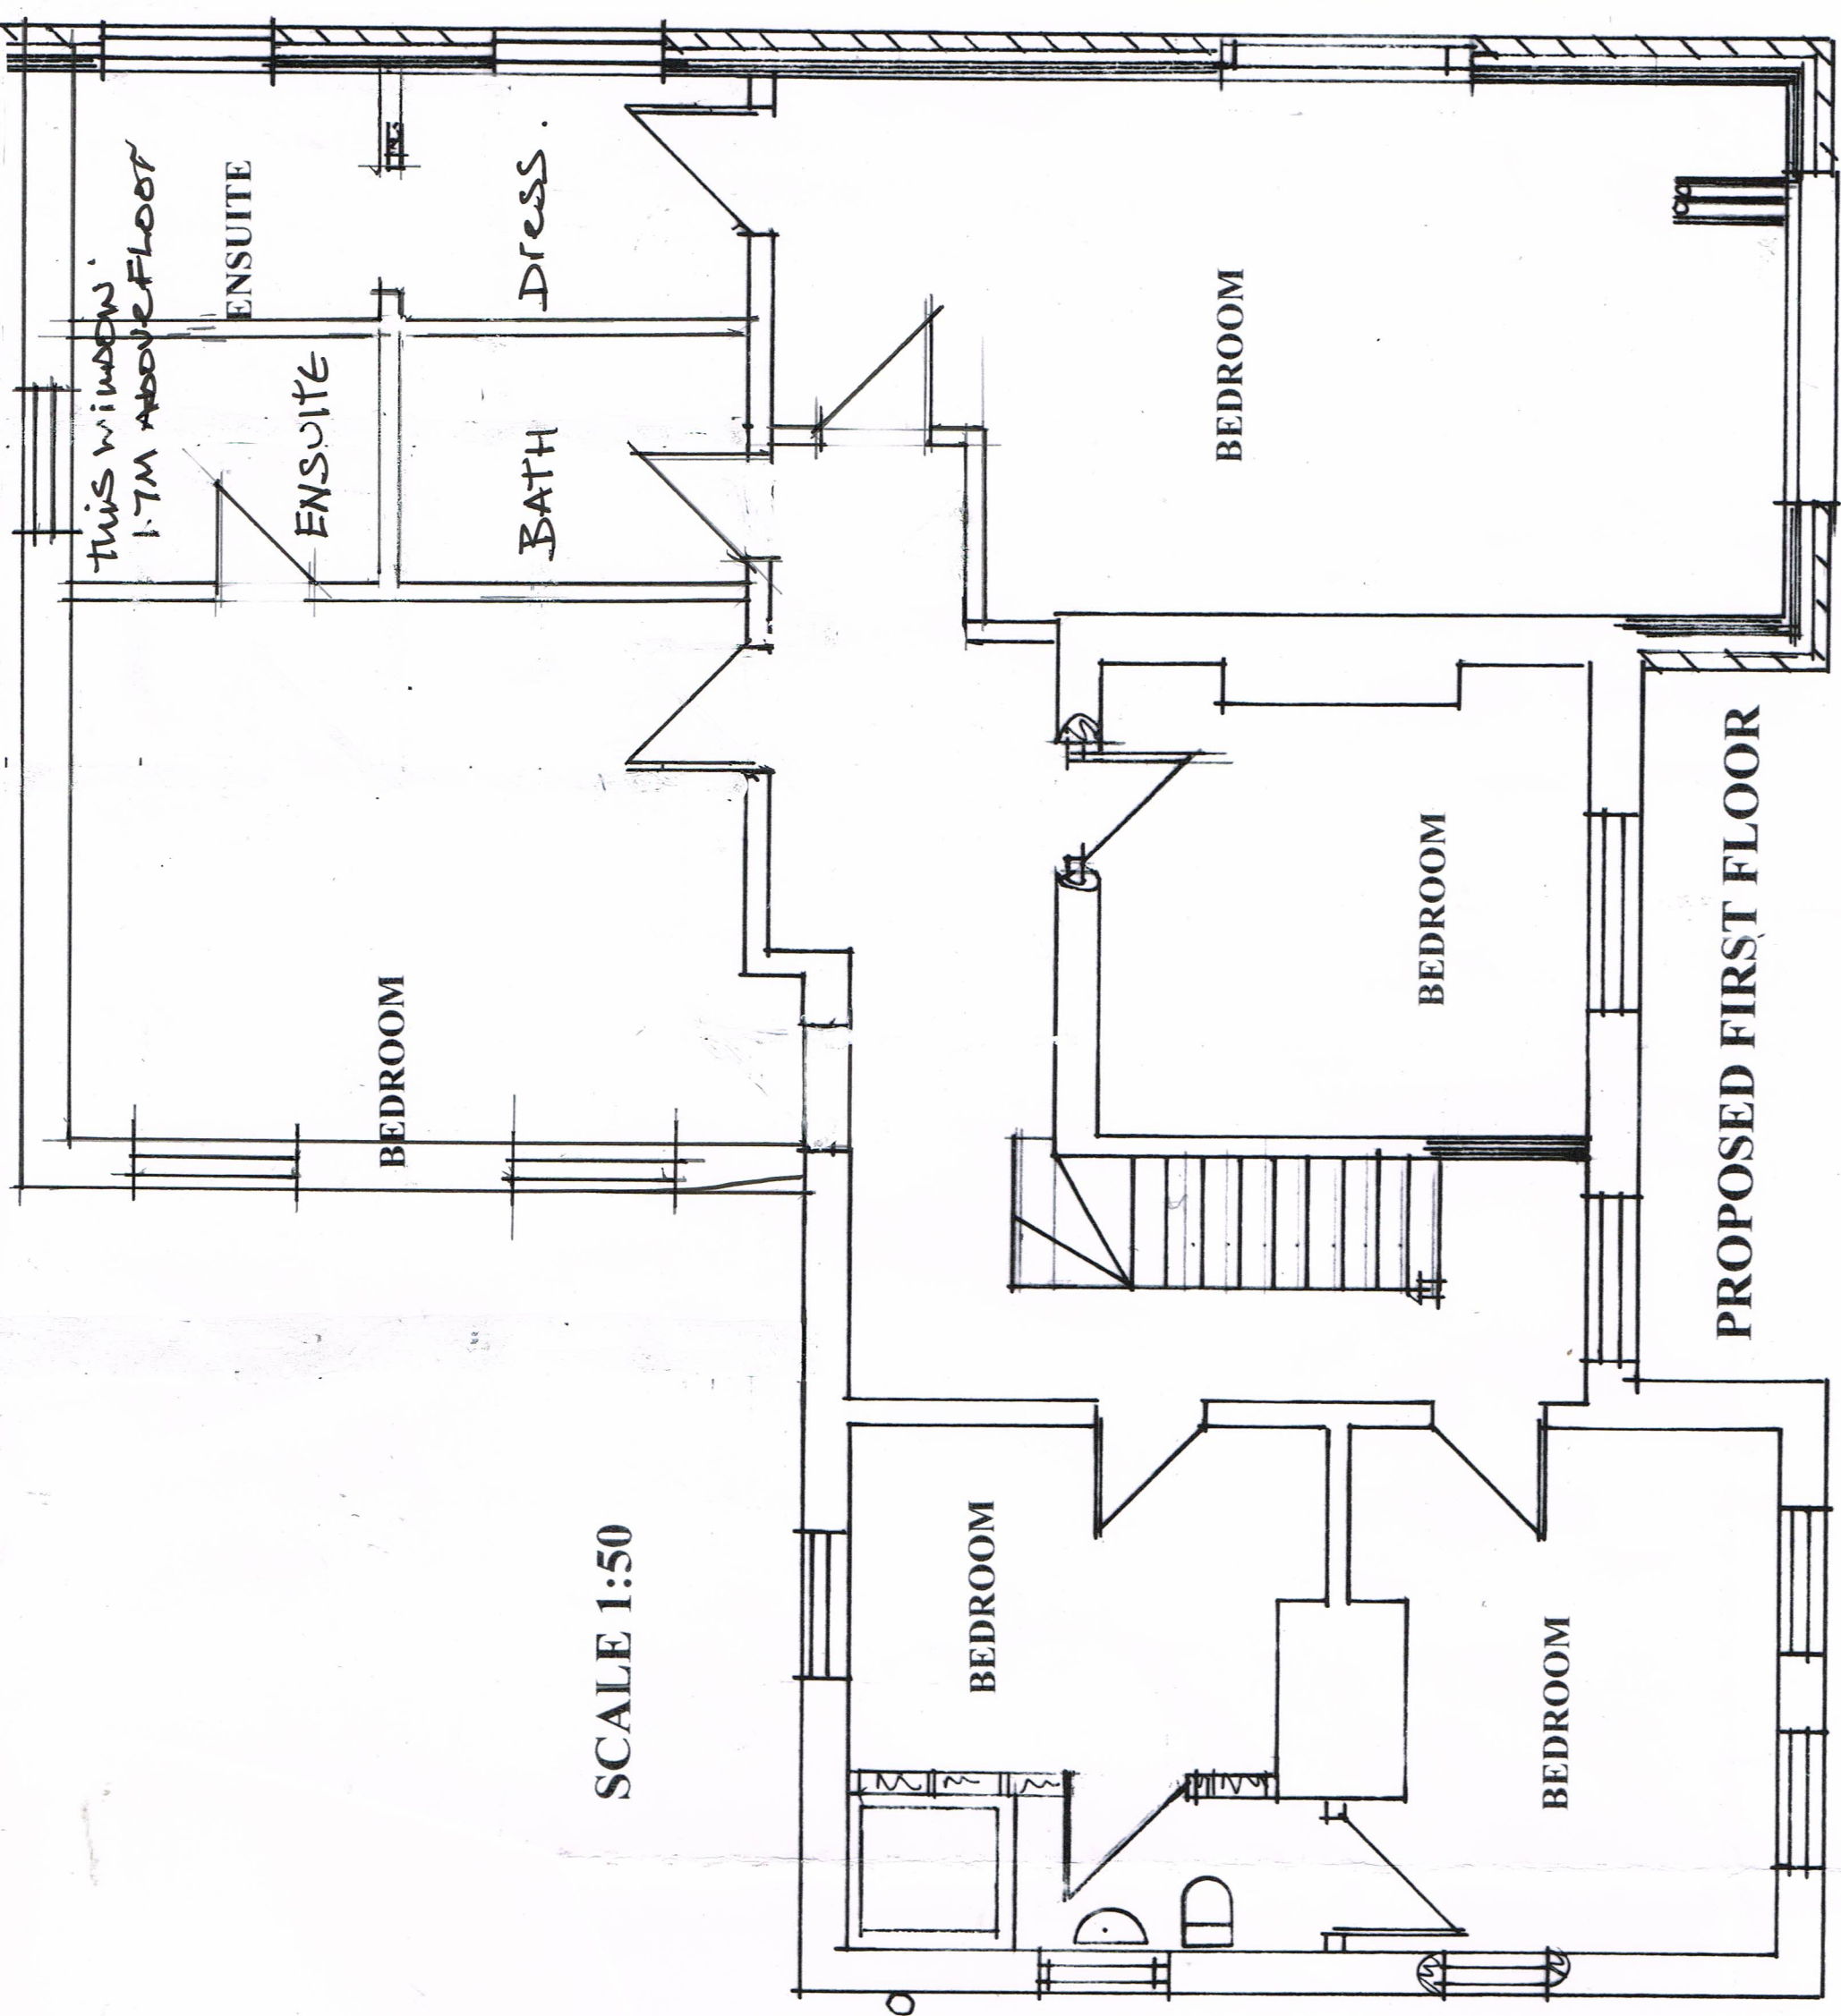

SCALE 1:50

PROPOSED FIRST FLOOR

this window
1.7m above floor

ENSUITE

ENSUITE

BEDROOM

BATH

DRESS.

BEDROOM

BEDROOM

BEDROOM

BEDROOM