


Smithies Lane

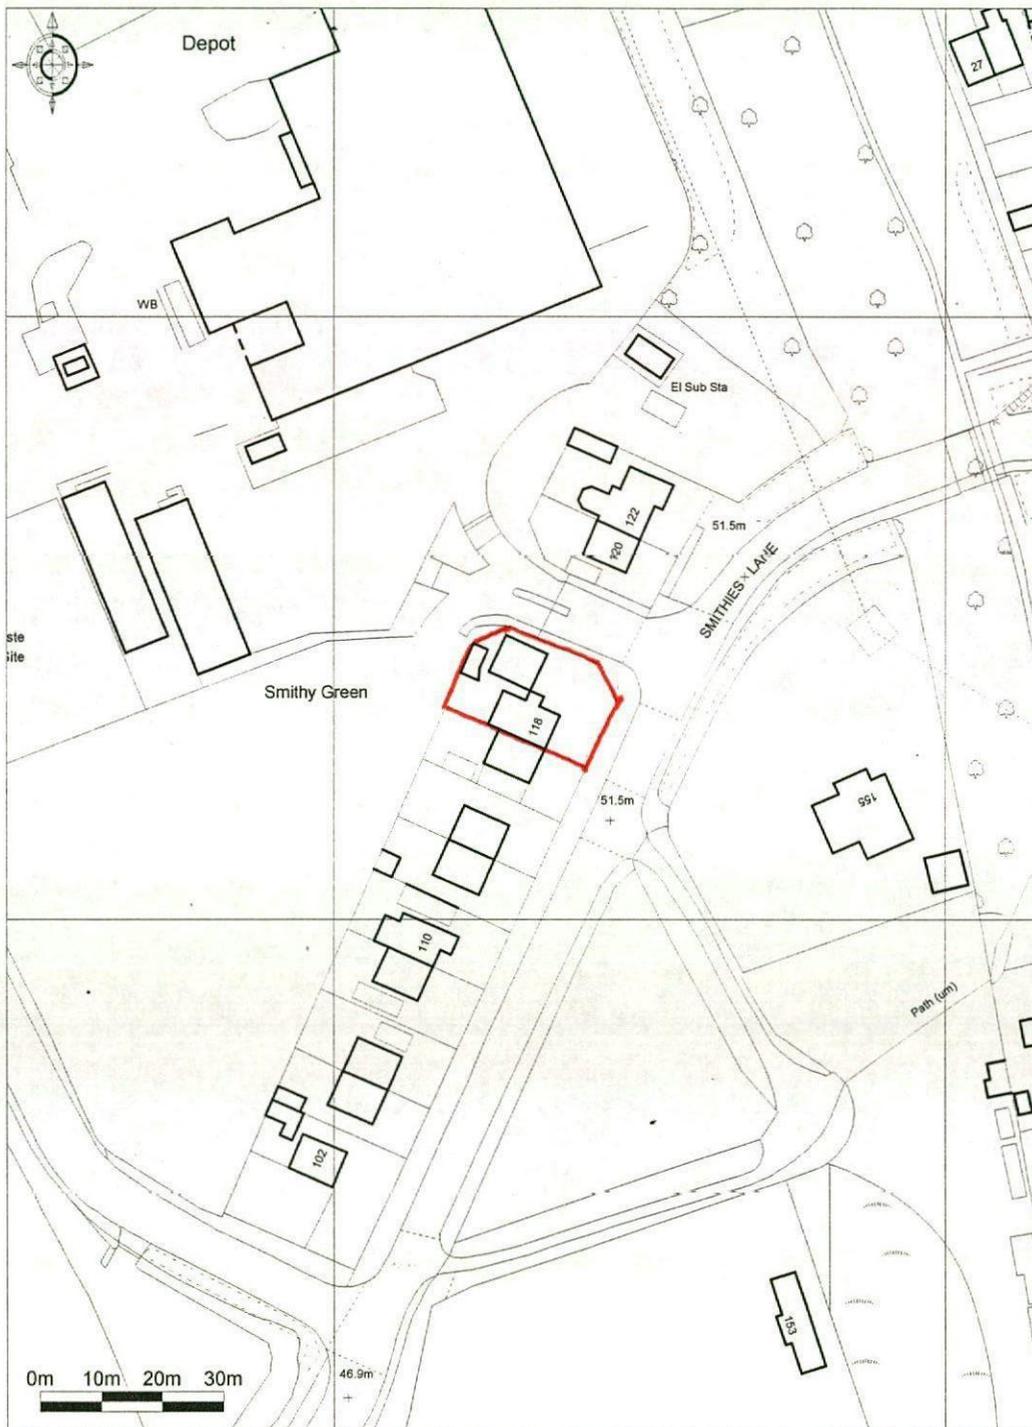

Ordnance Survey © Crown Copyright 2016. All rights reserved.
Licence number 100022432. Plotted Scale - 1:1250

Peter Dimberline RIBA