



SCALE 1-100

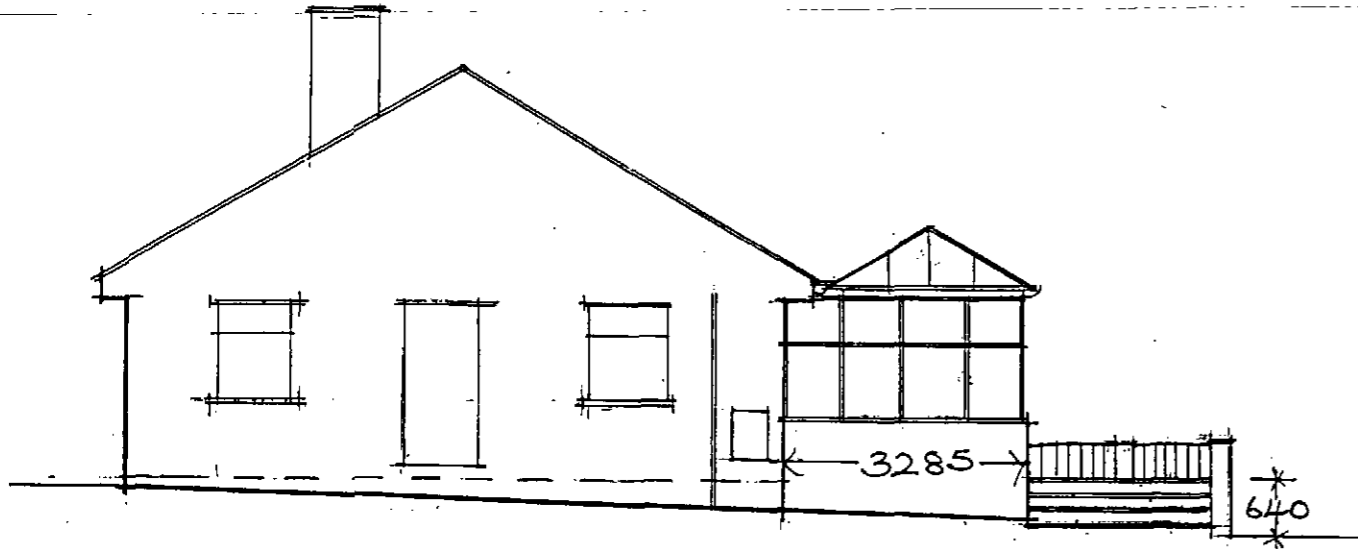


SIDE ELEVATION

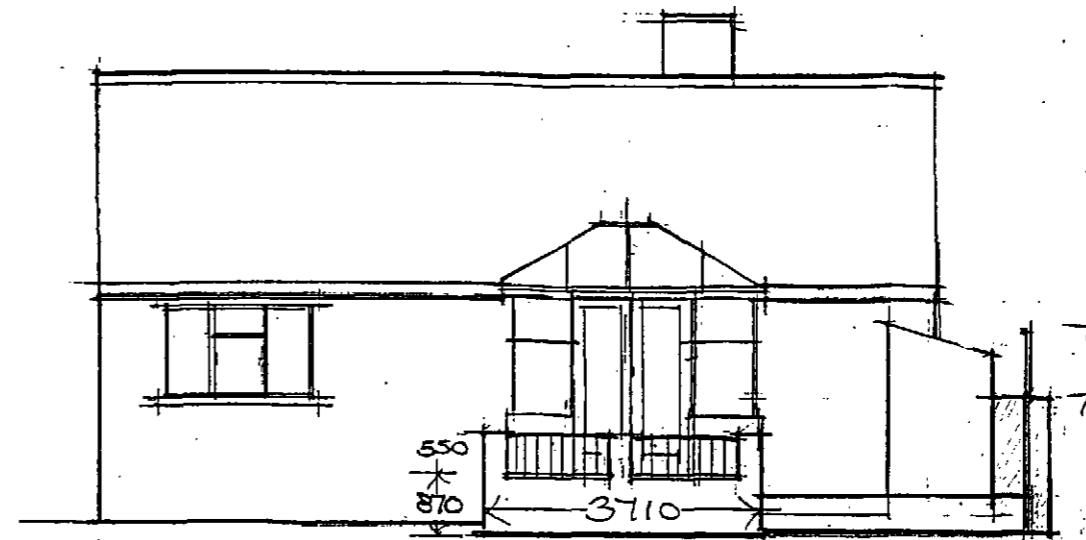


REAR ELEVATION


900MM high
fence above
wall

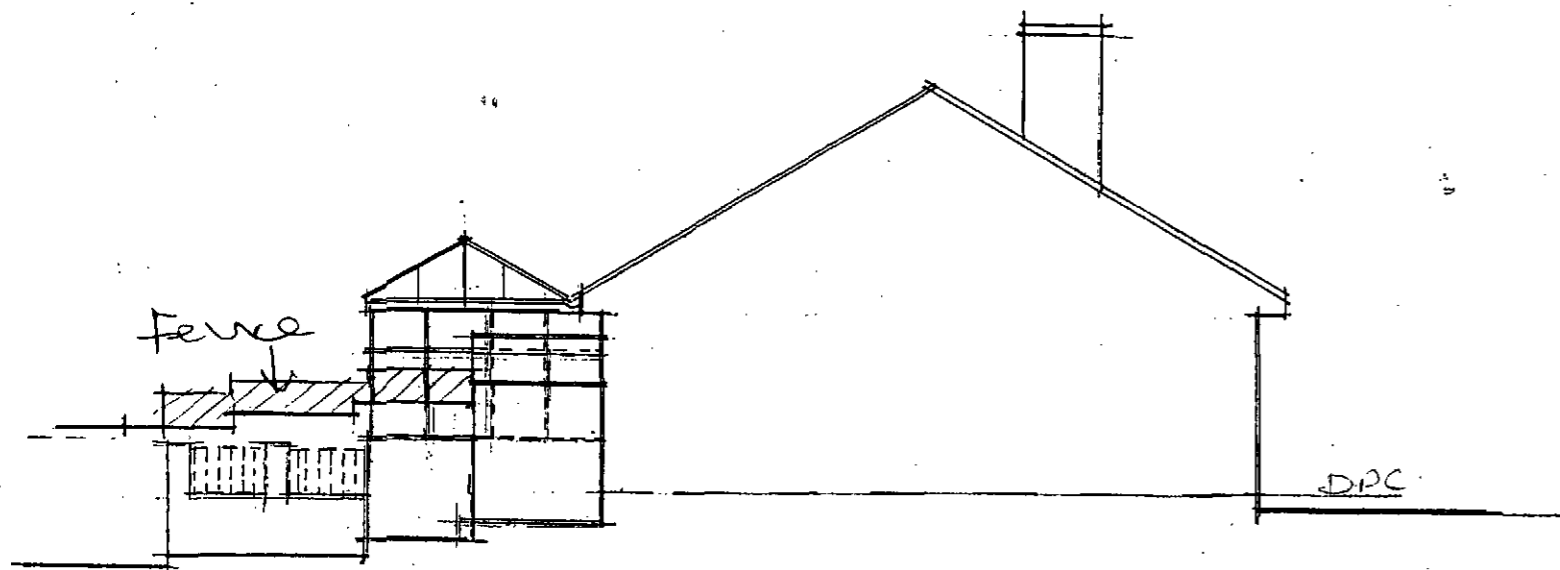

SIDE ELEVATION

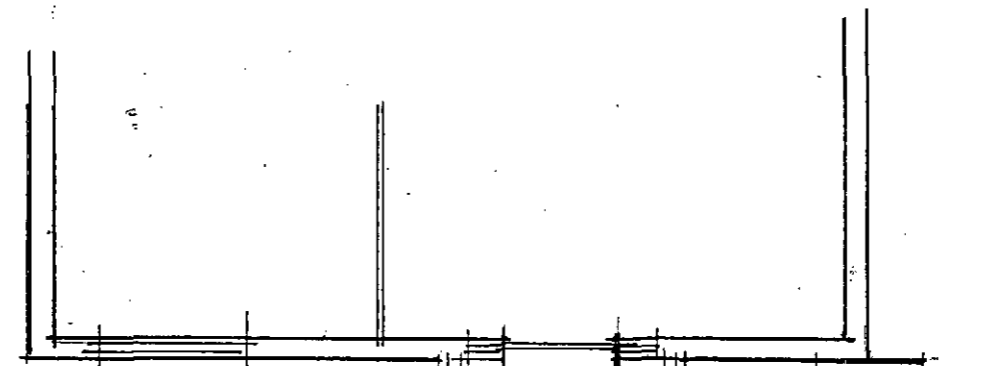


PLAN

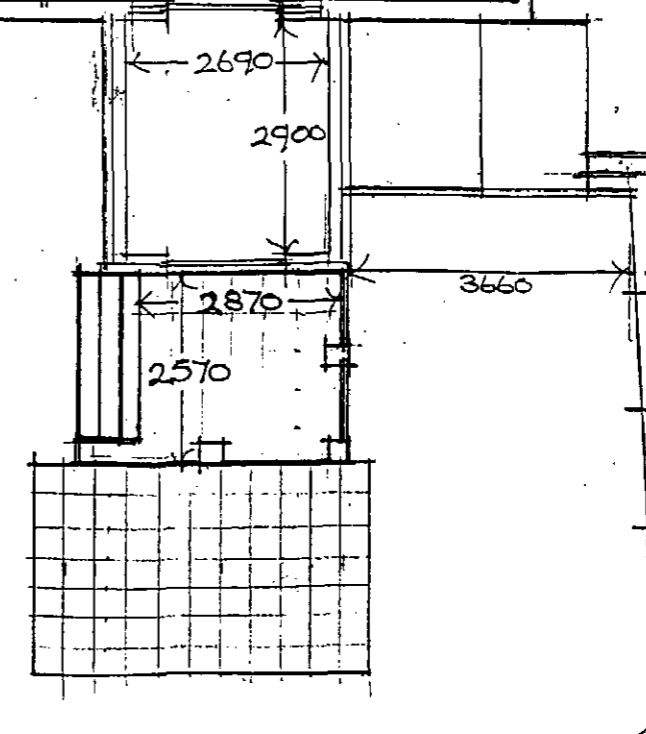

A.
900mm high
Screen fence
above wall
A B
B.

RETROSPECTIVE APPLICATION
FOR PATIO PAVING AT 81 KING
STREET HOYLAND

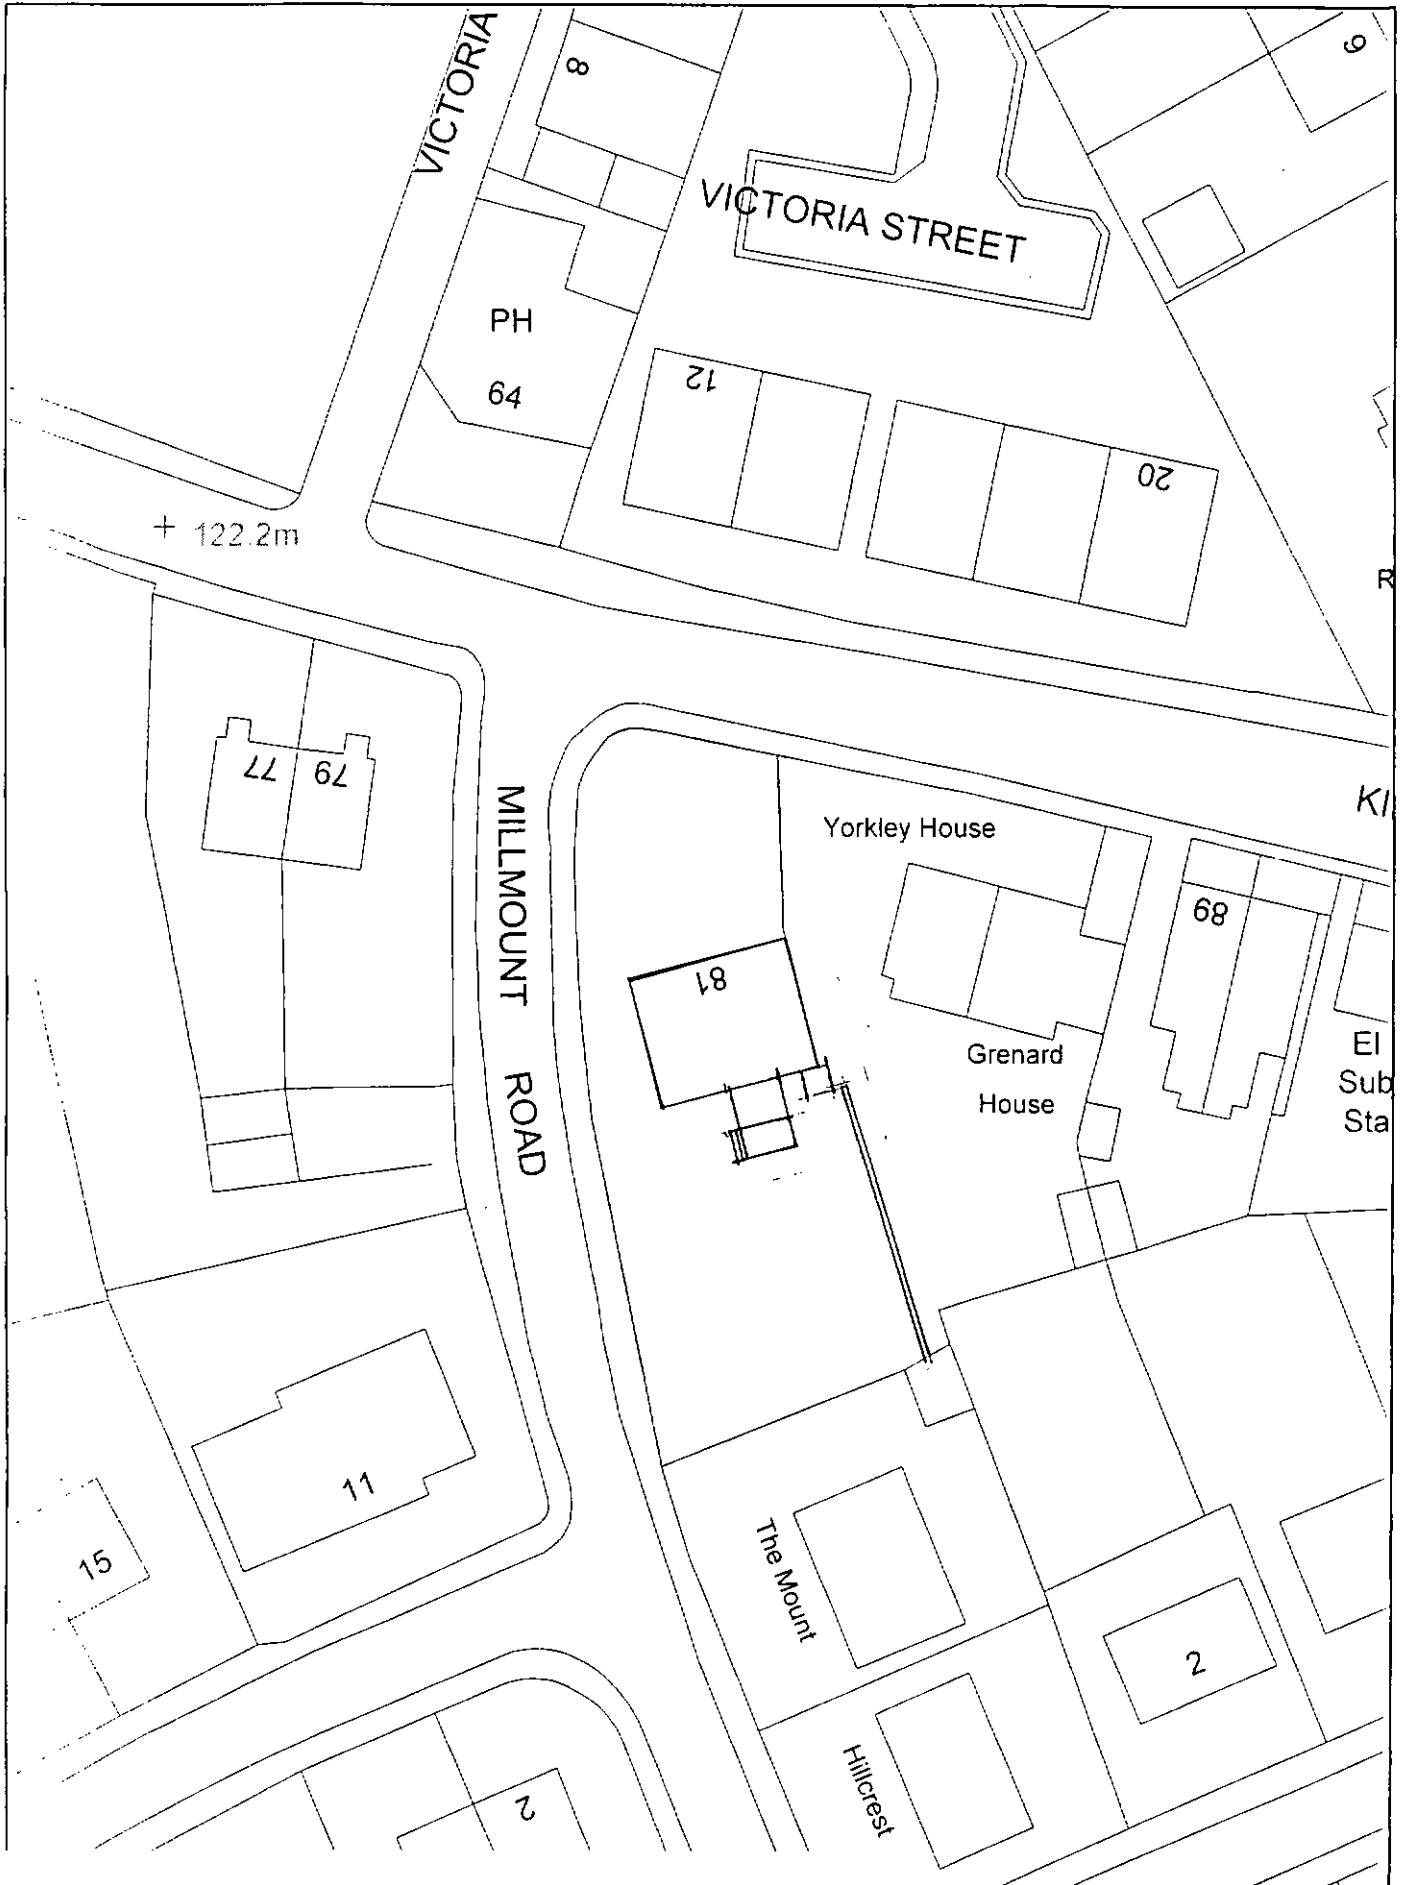

RAILROAD AVENUE
ROAD

Yorkley House

18

Grenard
House

