




E-10 Elevation 1:50

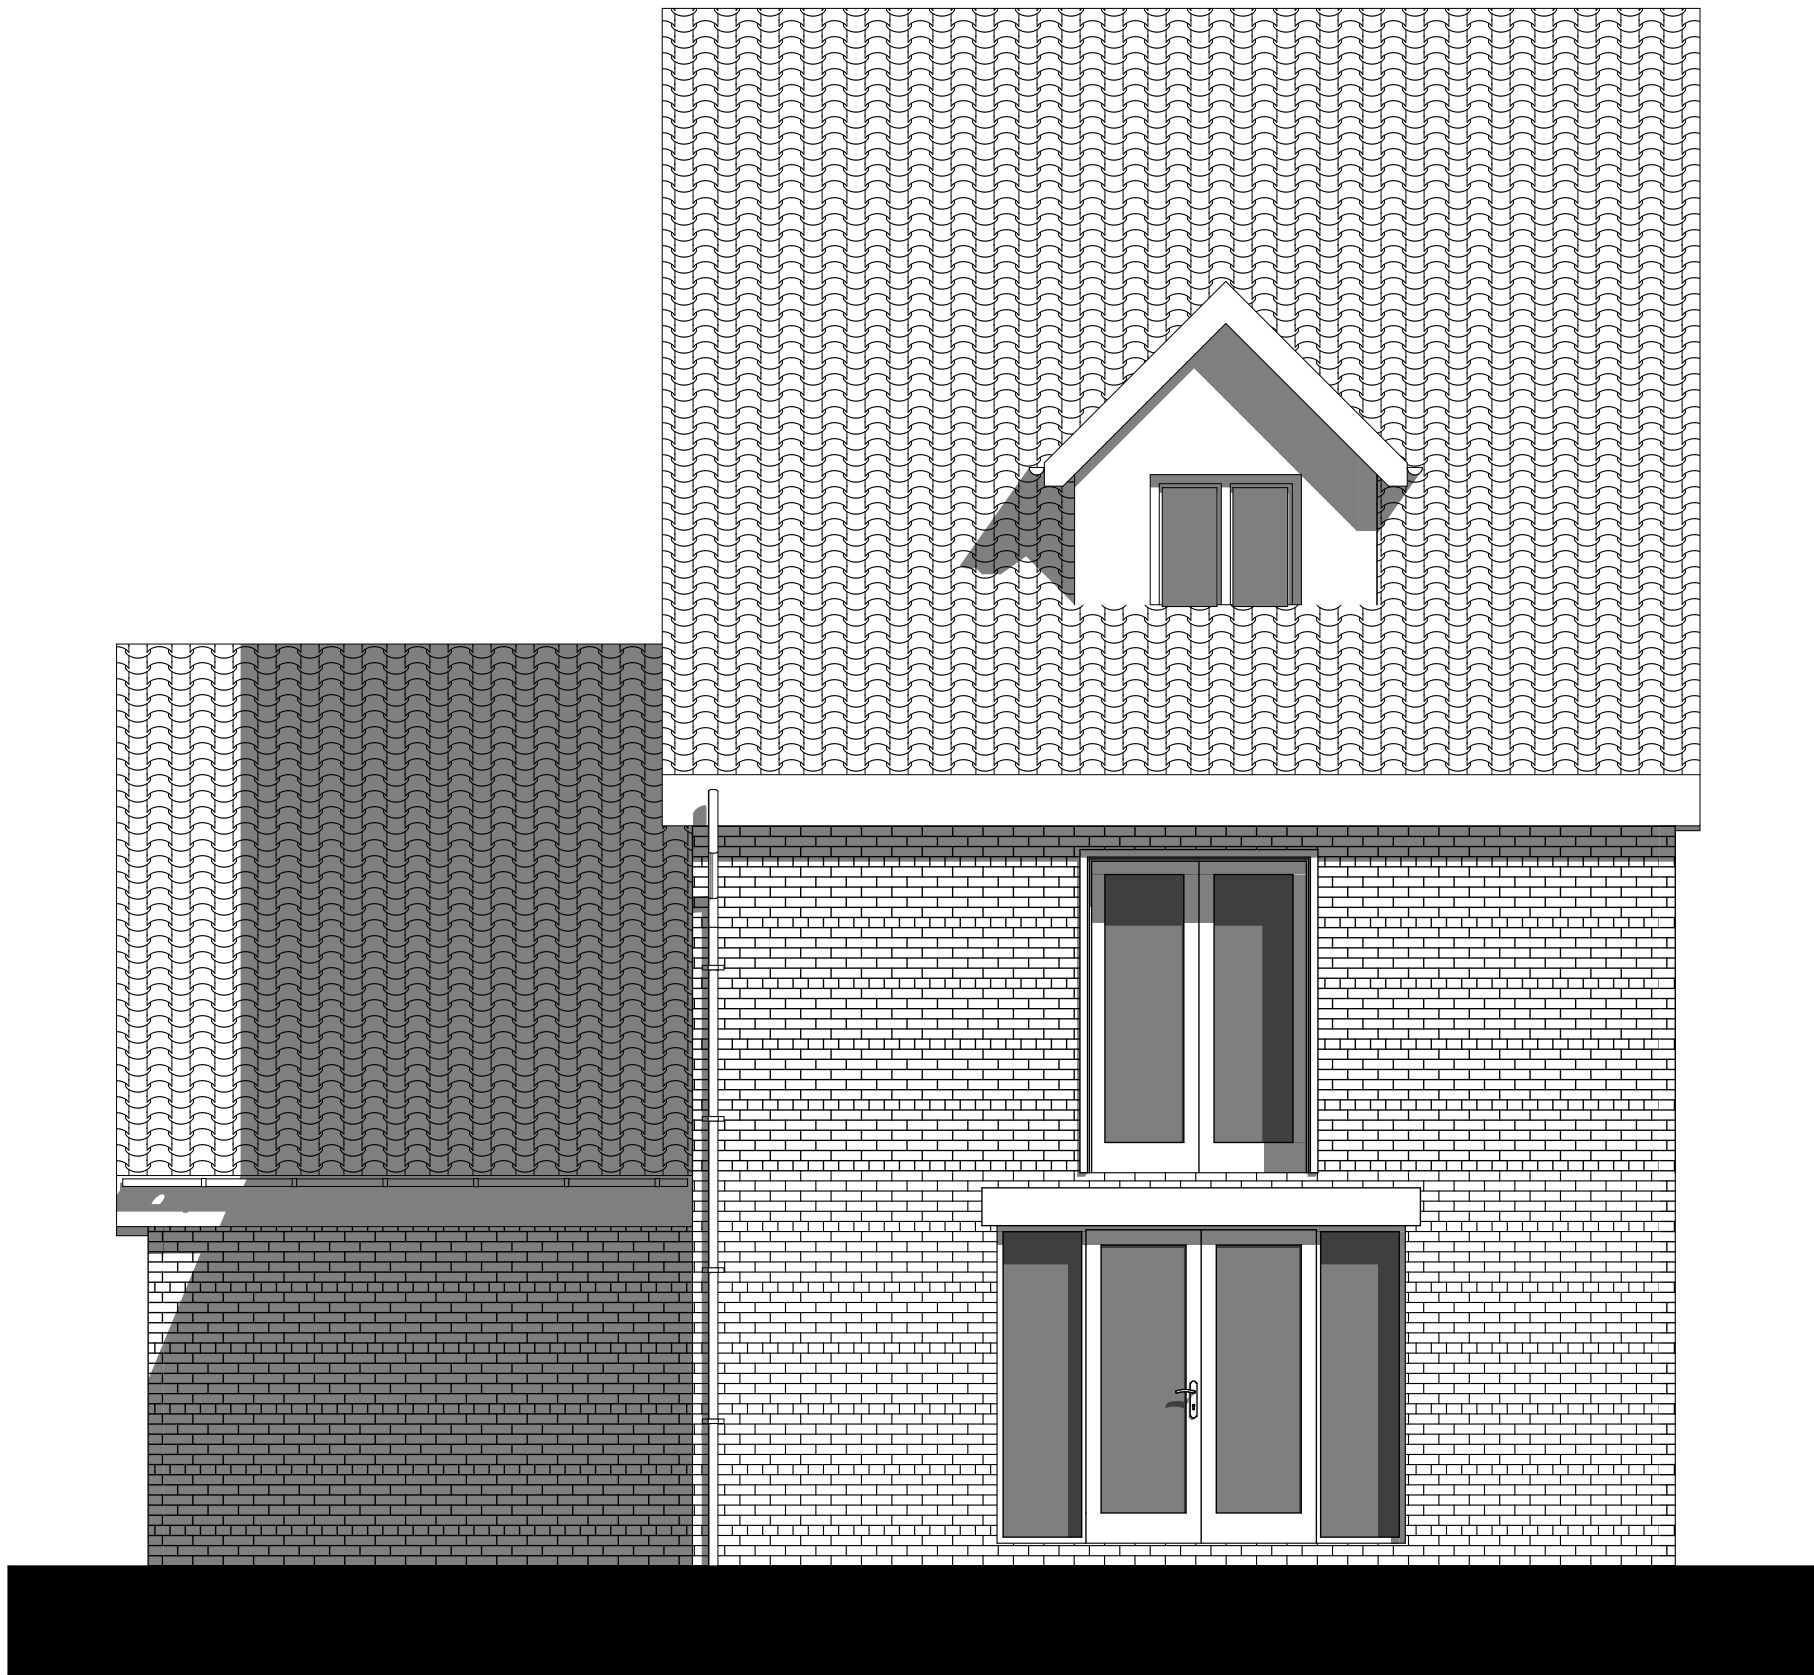

E-11 Elevation 1:50

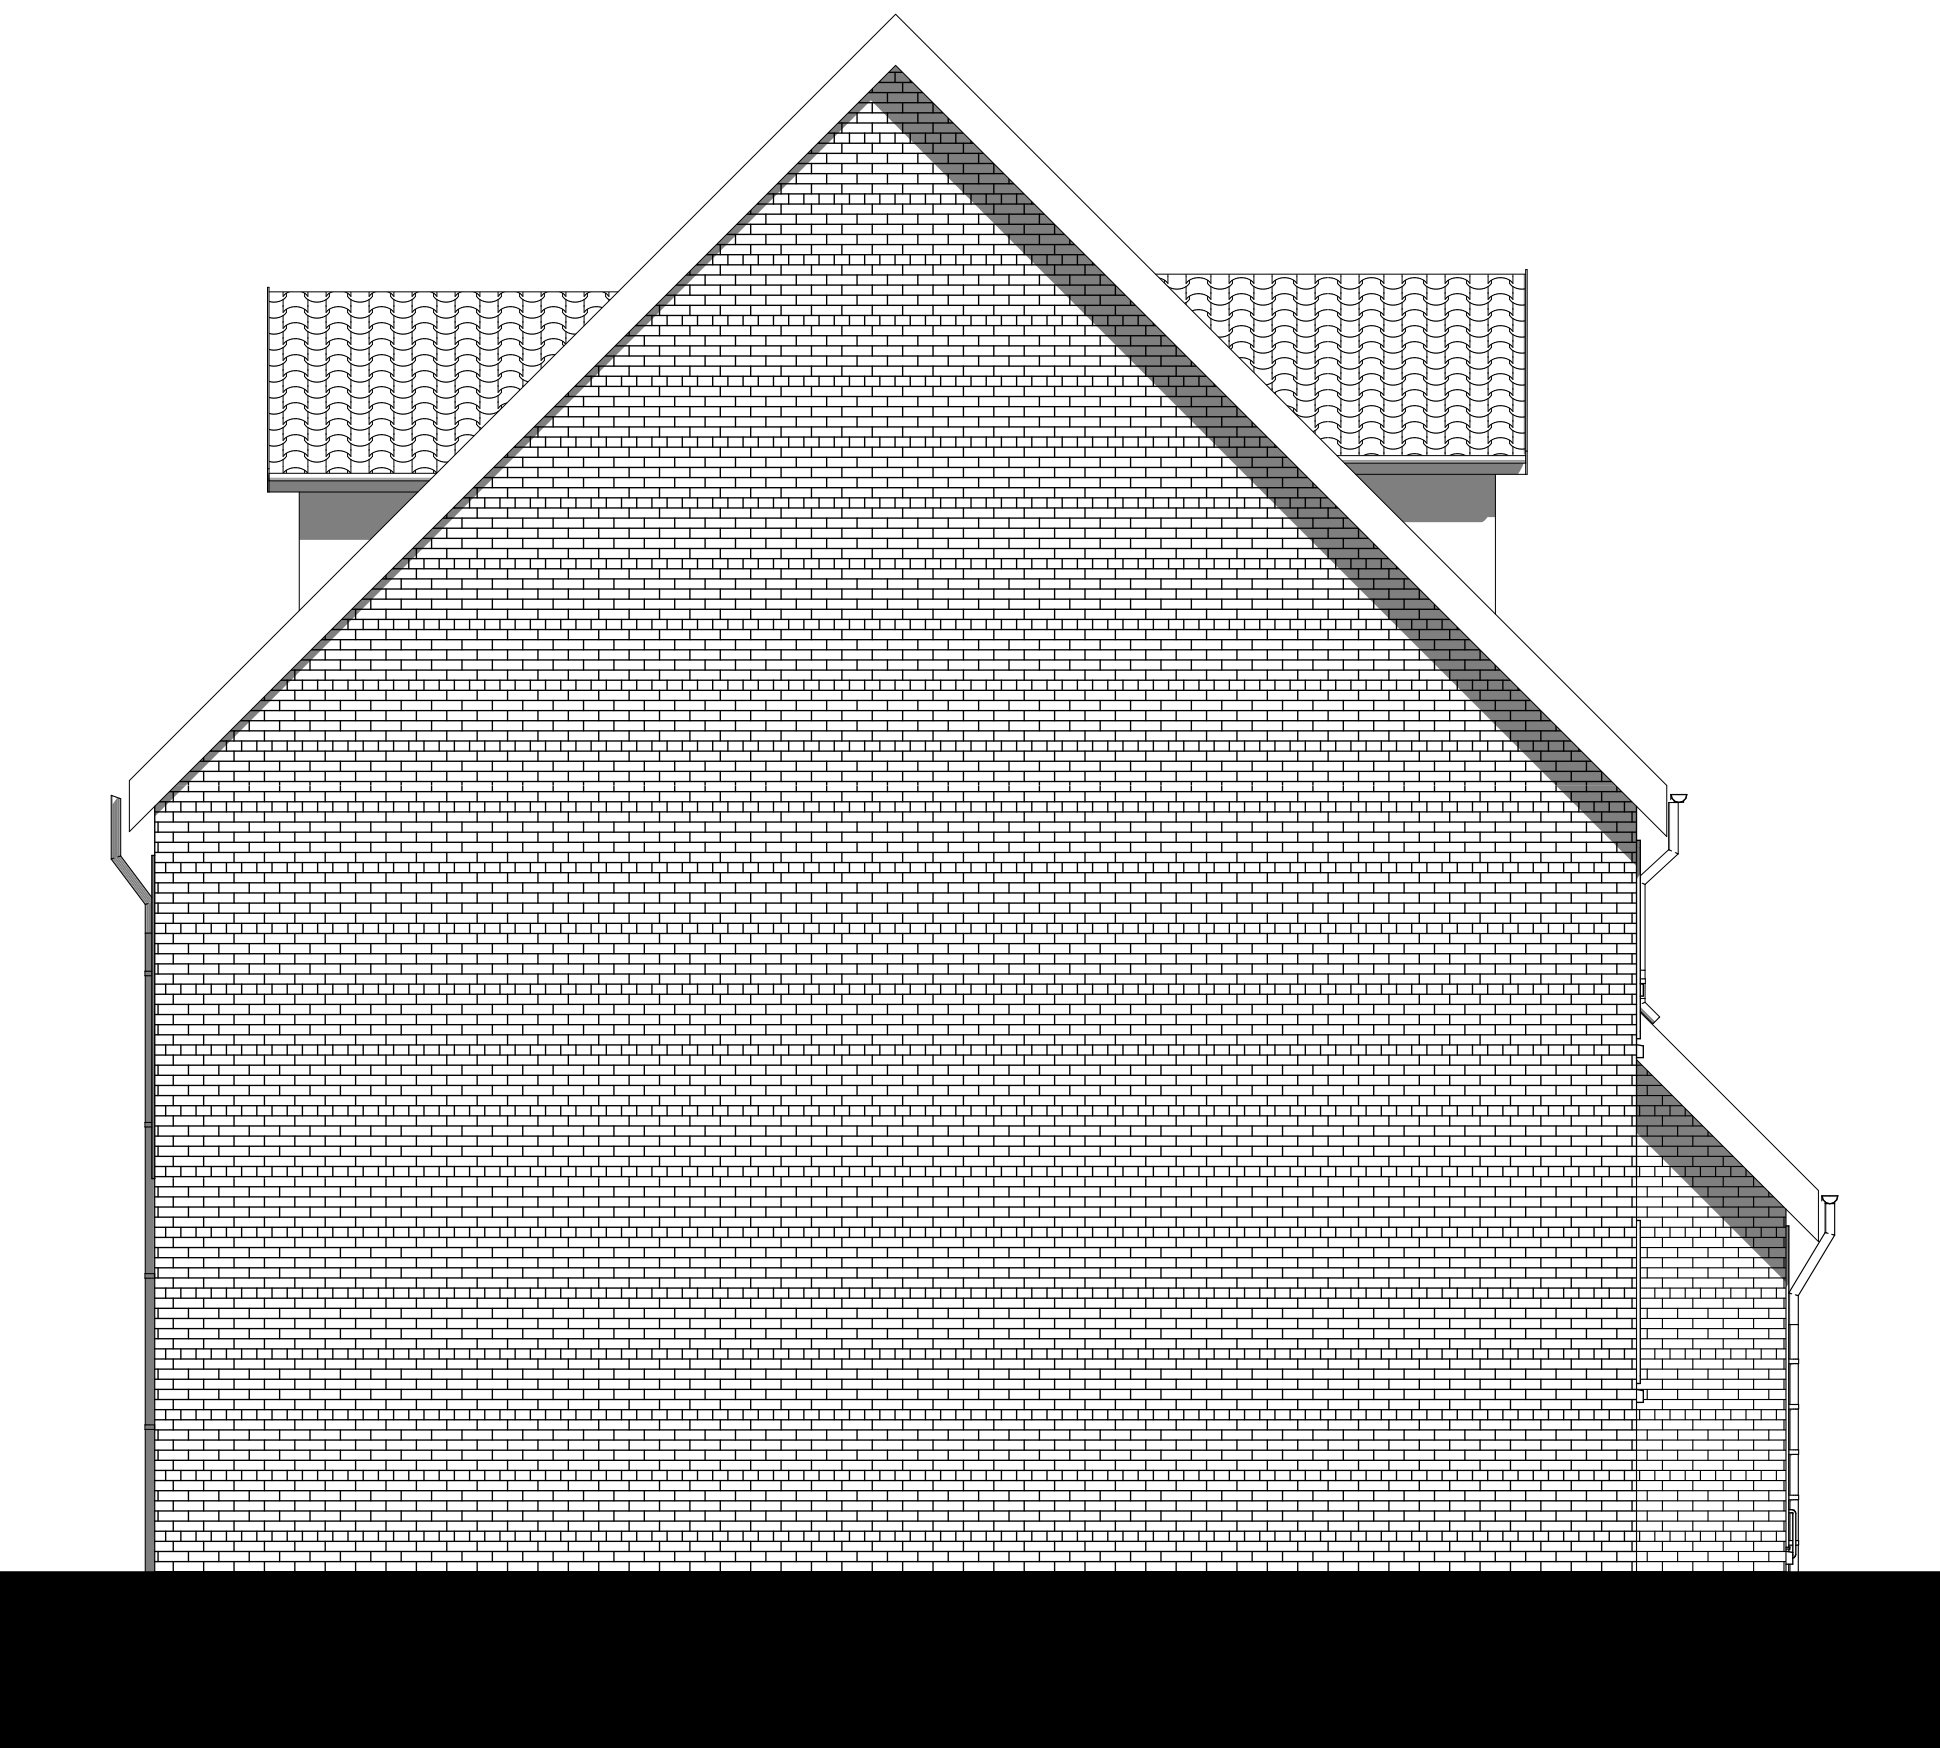

E-12 Elevation 1:50
E-13

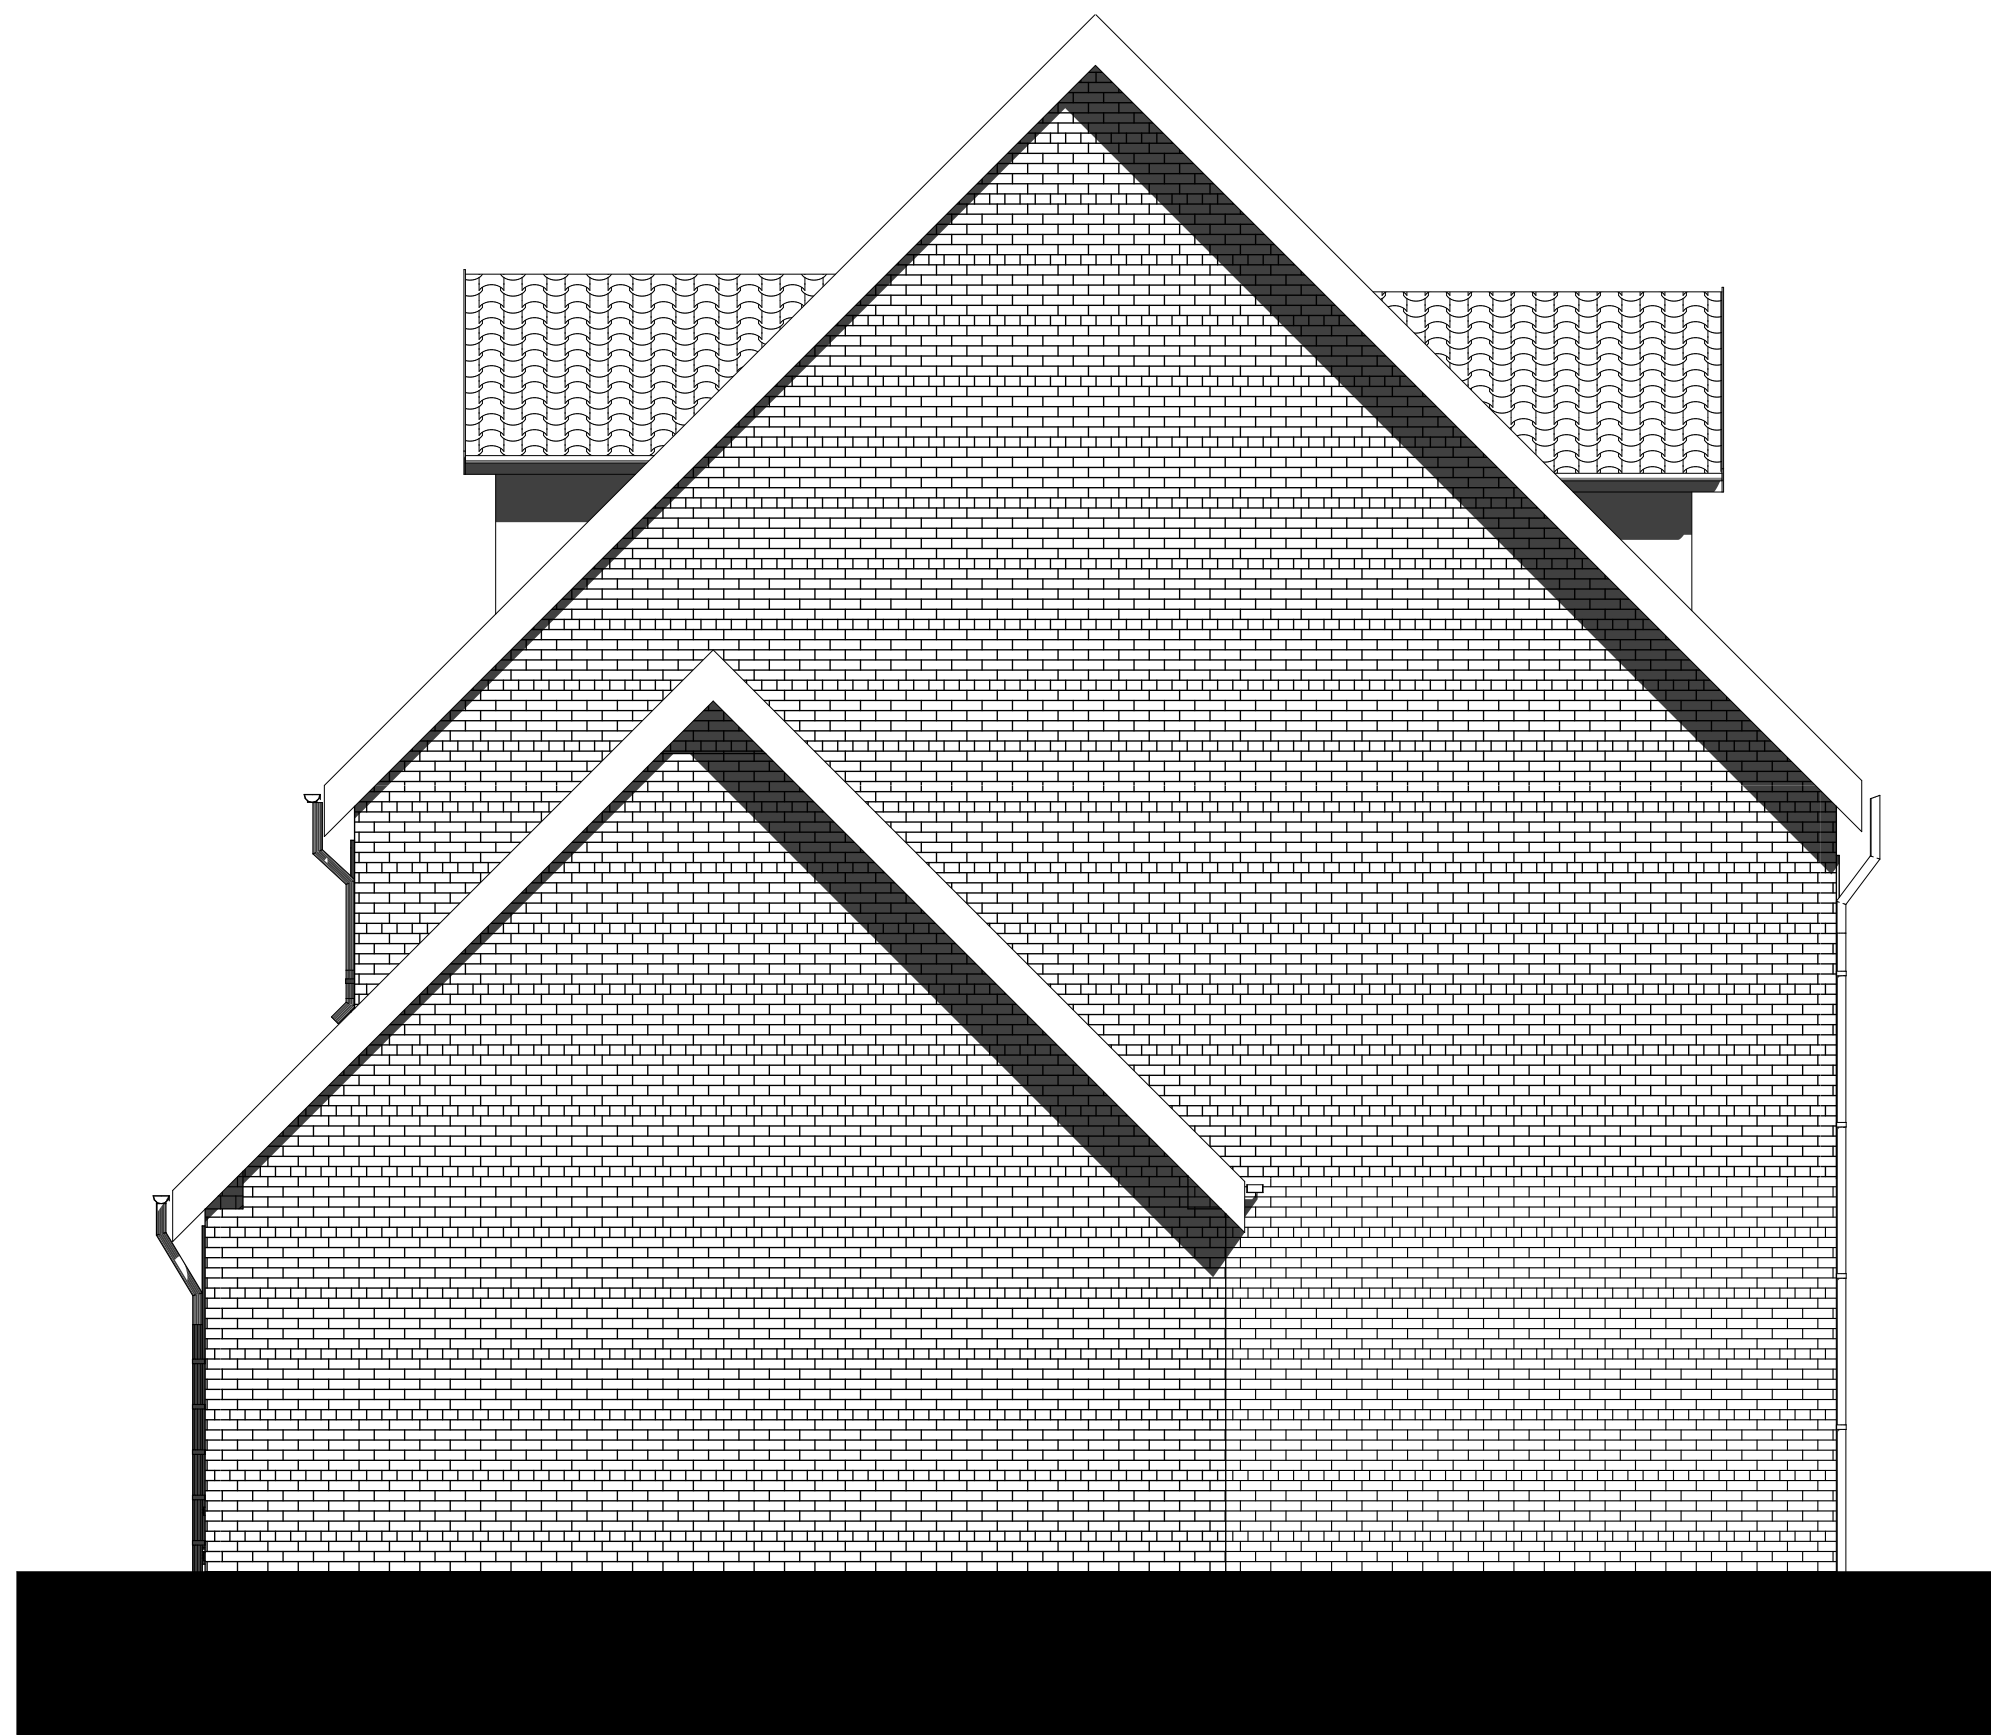

Elevation 1:50

Rev:	Date	Revision Notes
------	------	----------------

Client: C Masters


Project: Proposed 5 Residential Dwellings at 23 Bar Lane, Staincross House type 1 plot 2 Elevations

Drawing Title: Elevations

Scale: 1:50 Date:14/06/2023

Drawn By: AR Rev:

Drawing Nr: 1

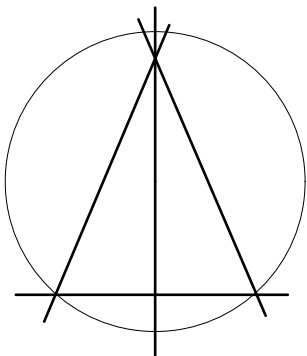

Alan Robinson
Chartered Architect BA Dip Arch RIBA BSc (Hons)
2 Gawber Road, Barnsley S75 2AF
Tel/Fax 01226 286066
Mob: 07947808933