

Proposed Street Elevations

redesign by Oak & Prosper


Note
 Design on this drawing is based on the proposal produced by Low Farm Properties for the site at Hawshaw Close, Platts Common, Barnsley under drawing refs:
 LFP/HC/SU/01
 LFP/HC/S/01
 LFP/HC/C/01
 LFP/HC/S/01
 LFP/HC/W/01
 Proposals provided have adapted the layouts portrayed across the above drawings to meet the client's brief and generate a positive and viable scheme on which Planning permission is to be obtained. The layouts put forward work to the constraints of the site and allow for the significant change in level, as documented within supporting drawings and documents.



North Street Elevation




South Street Elevation

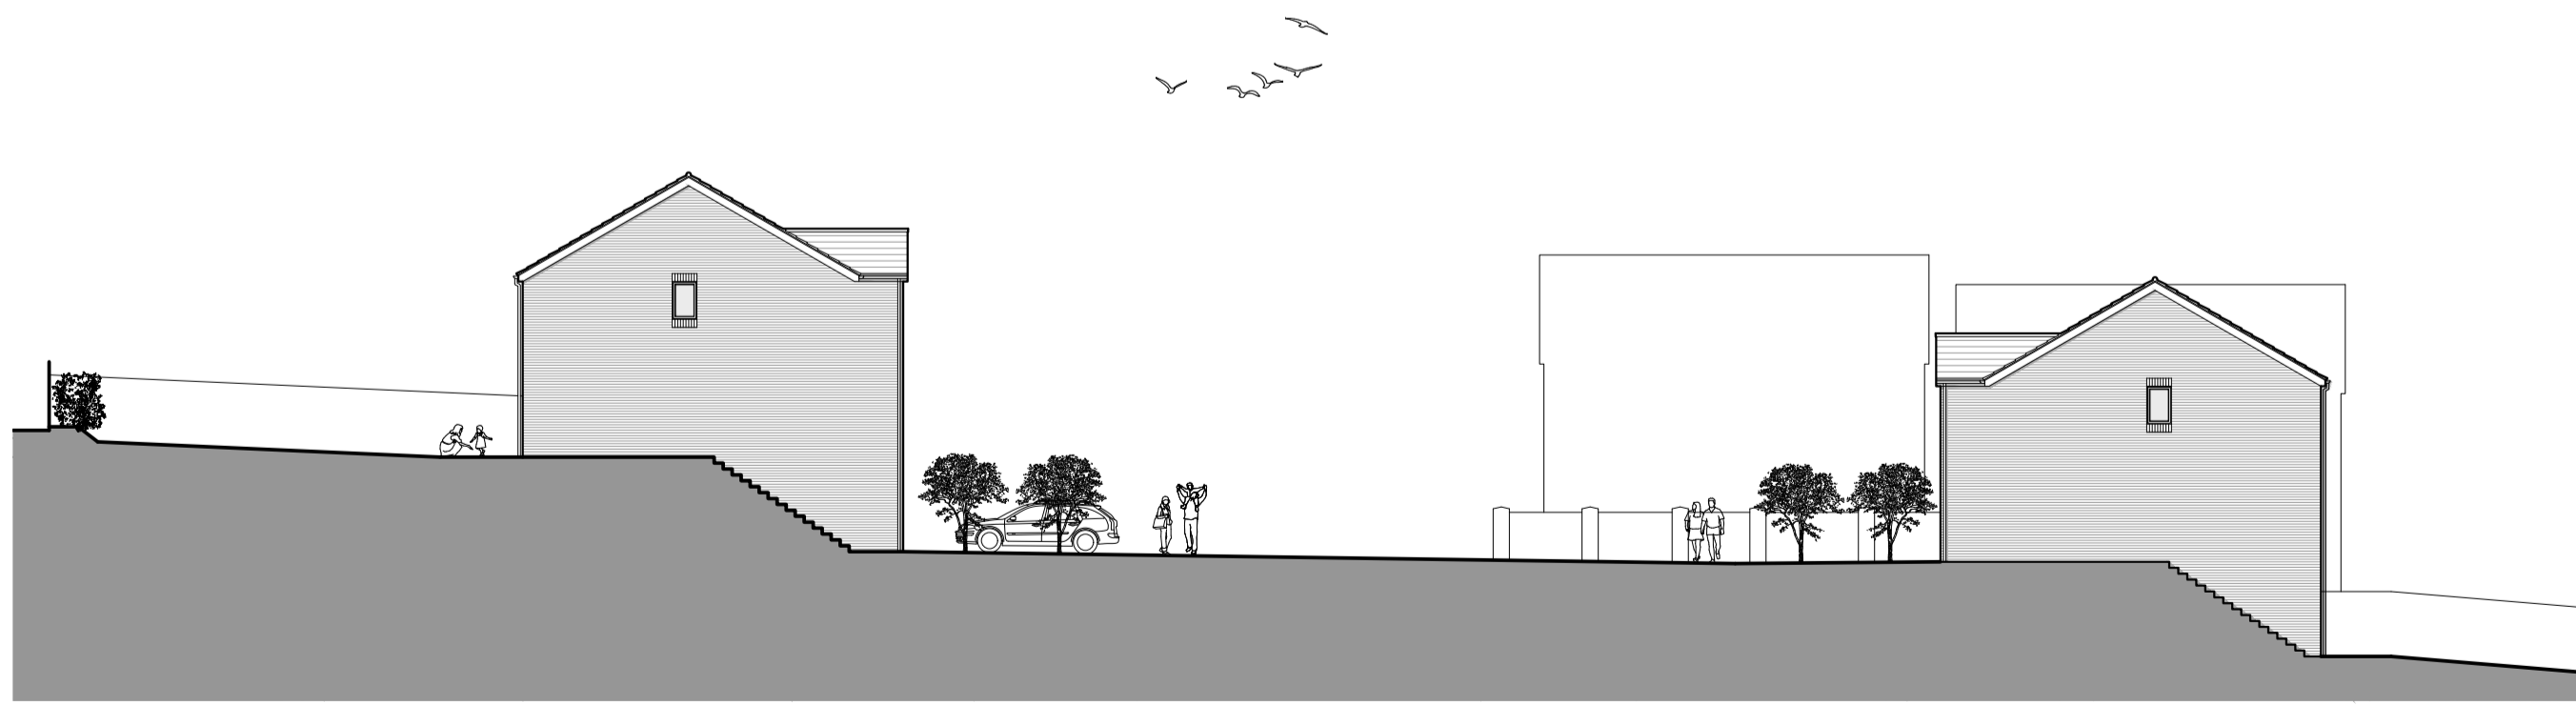

Section AA Street Cross Section



Section BB Street Cross Section

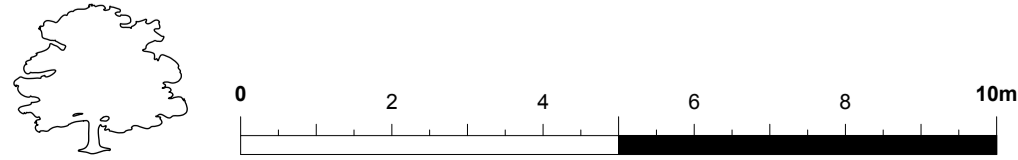

Rev	Date	Description	CY	CK
P1	2024-03-21	Initial Issue		

Project
Hawshaw Bank S74 9ND
 Hoyland Barnsley

Newman Group Ltd

Drawing Title
Proposed Street Elevations

Scale	1:100 @ A1
Date	March 2024
Purpose	Planning
Job No.	032024
Drawing Ref.	032024.OP.FS.ZZ.DR.A.03.010
Revision	P1



Do not measure from this drawing and use figure dimensions only. The associated bar included to check the drawing has been plotted to scale only. The contractor is to check all dimensions and report any discrepancies to Oak and Prosper Construction. Liability accepted by the client only. All drawings are subject to planning approval. Detailed areas are liable to change and are subject to the planning process.
 © Oak and Prosper Construction Limited. All rights reserved. This drawing has been prepared for the applicant's use and is not intended for use by any other person or for other purposes.
 Oak and Prosper Construction Limited is a limited company registered under company number 09101515, registered office: The Mill, 100, The Mill, Barnsley, S70 2JX, UK. Email: sales@oakandprosper.co.uk Tel: 01935 217 100