
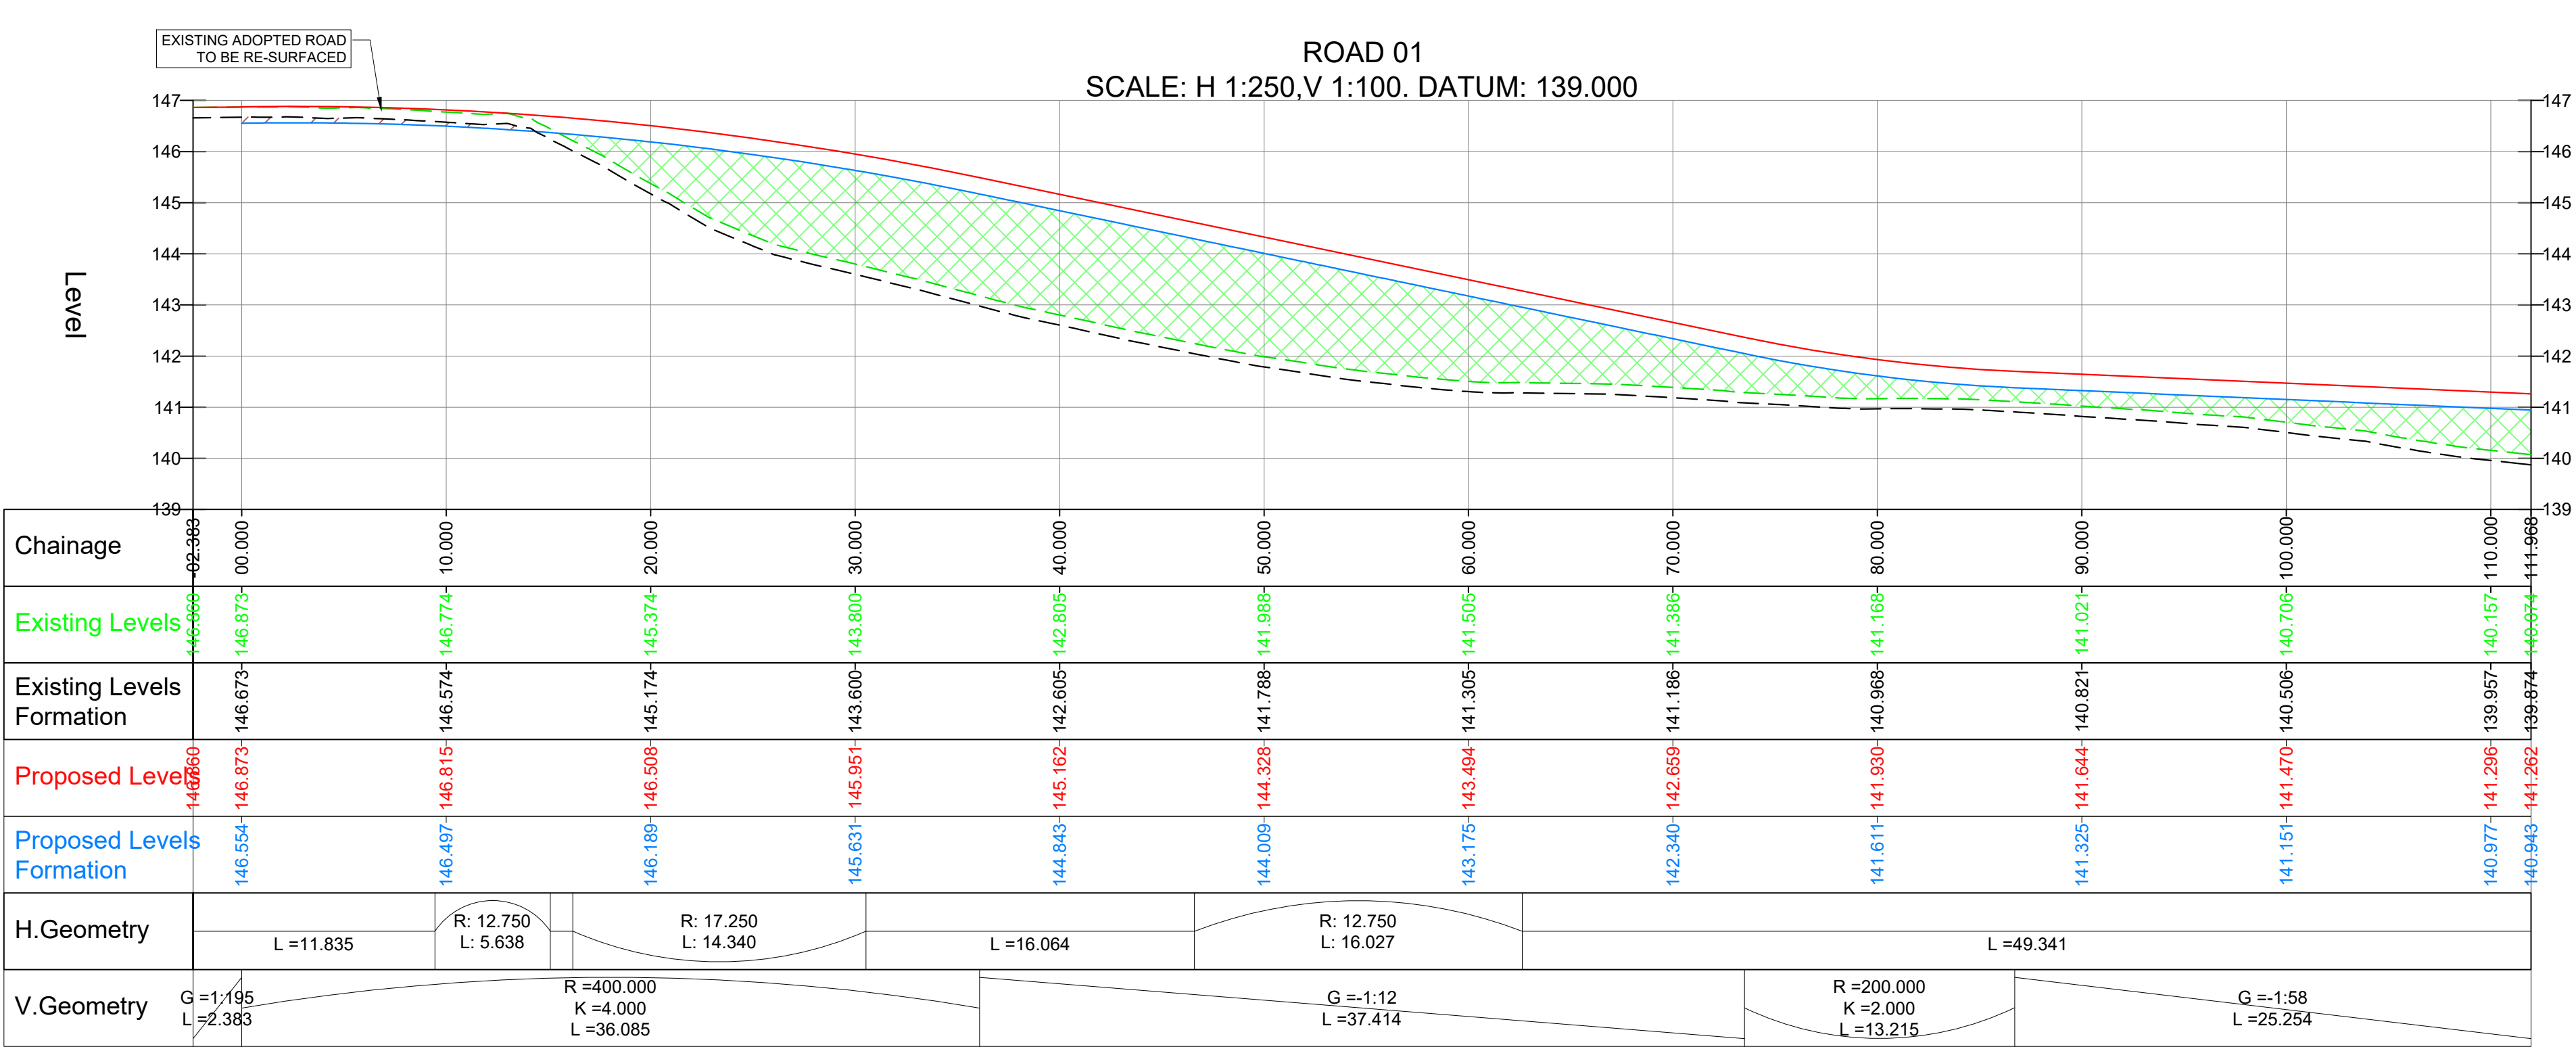
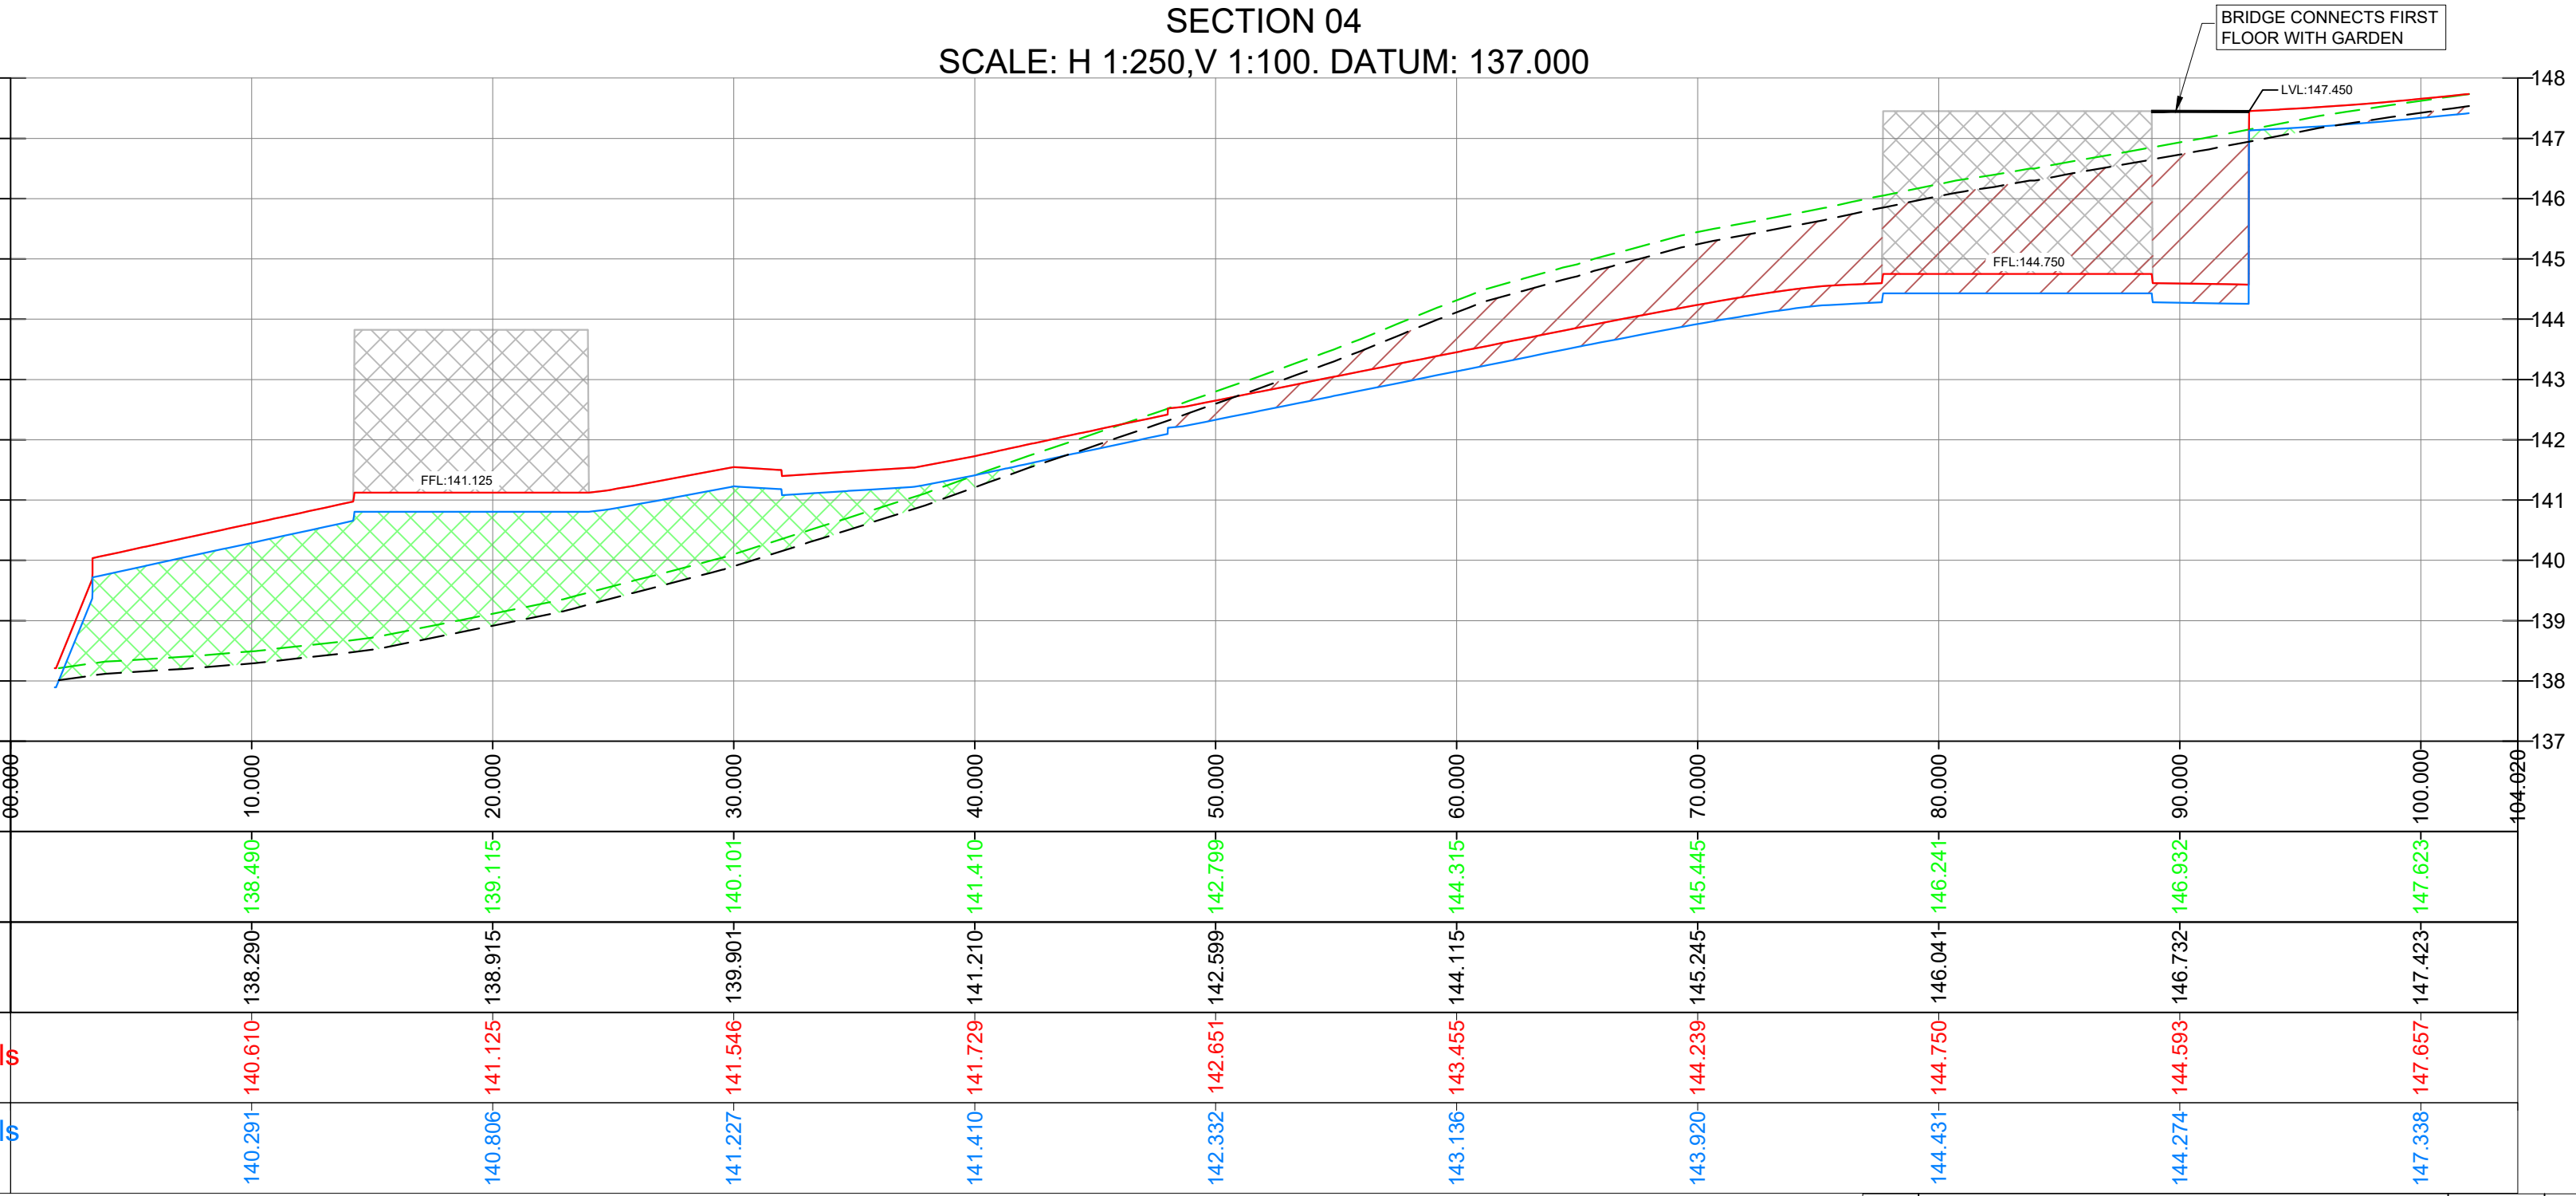
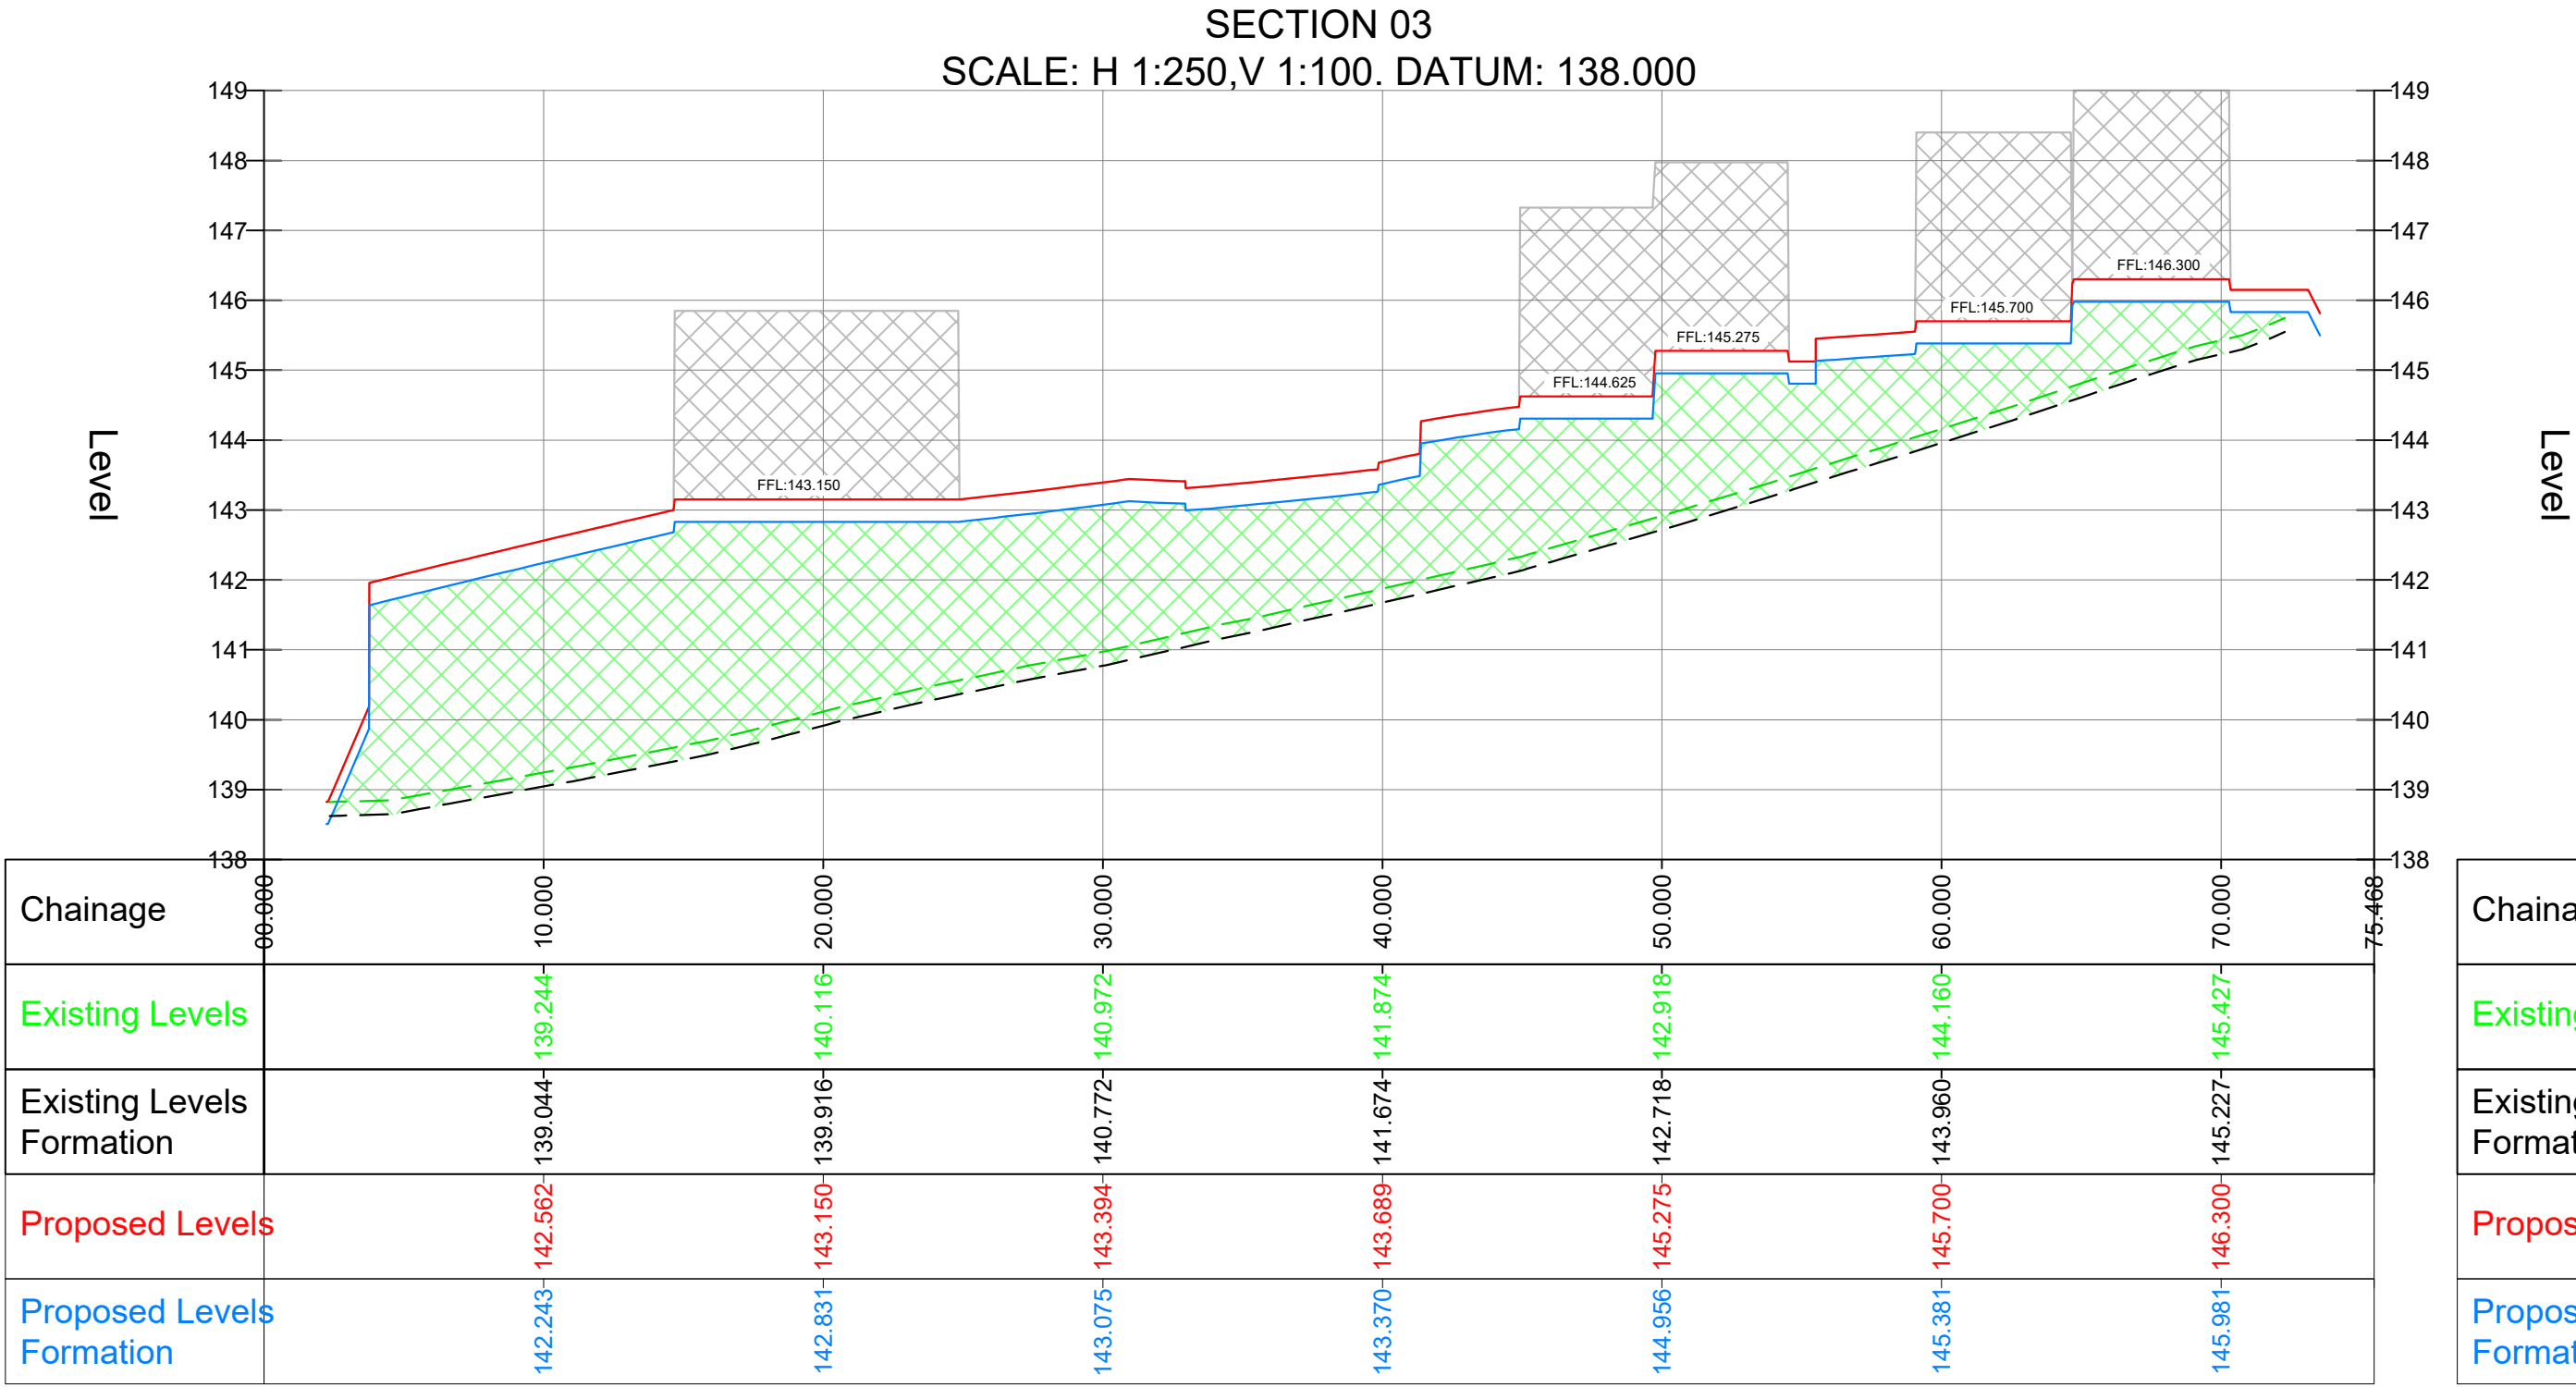
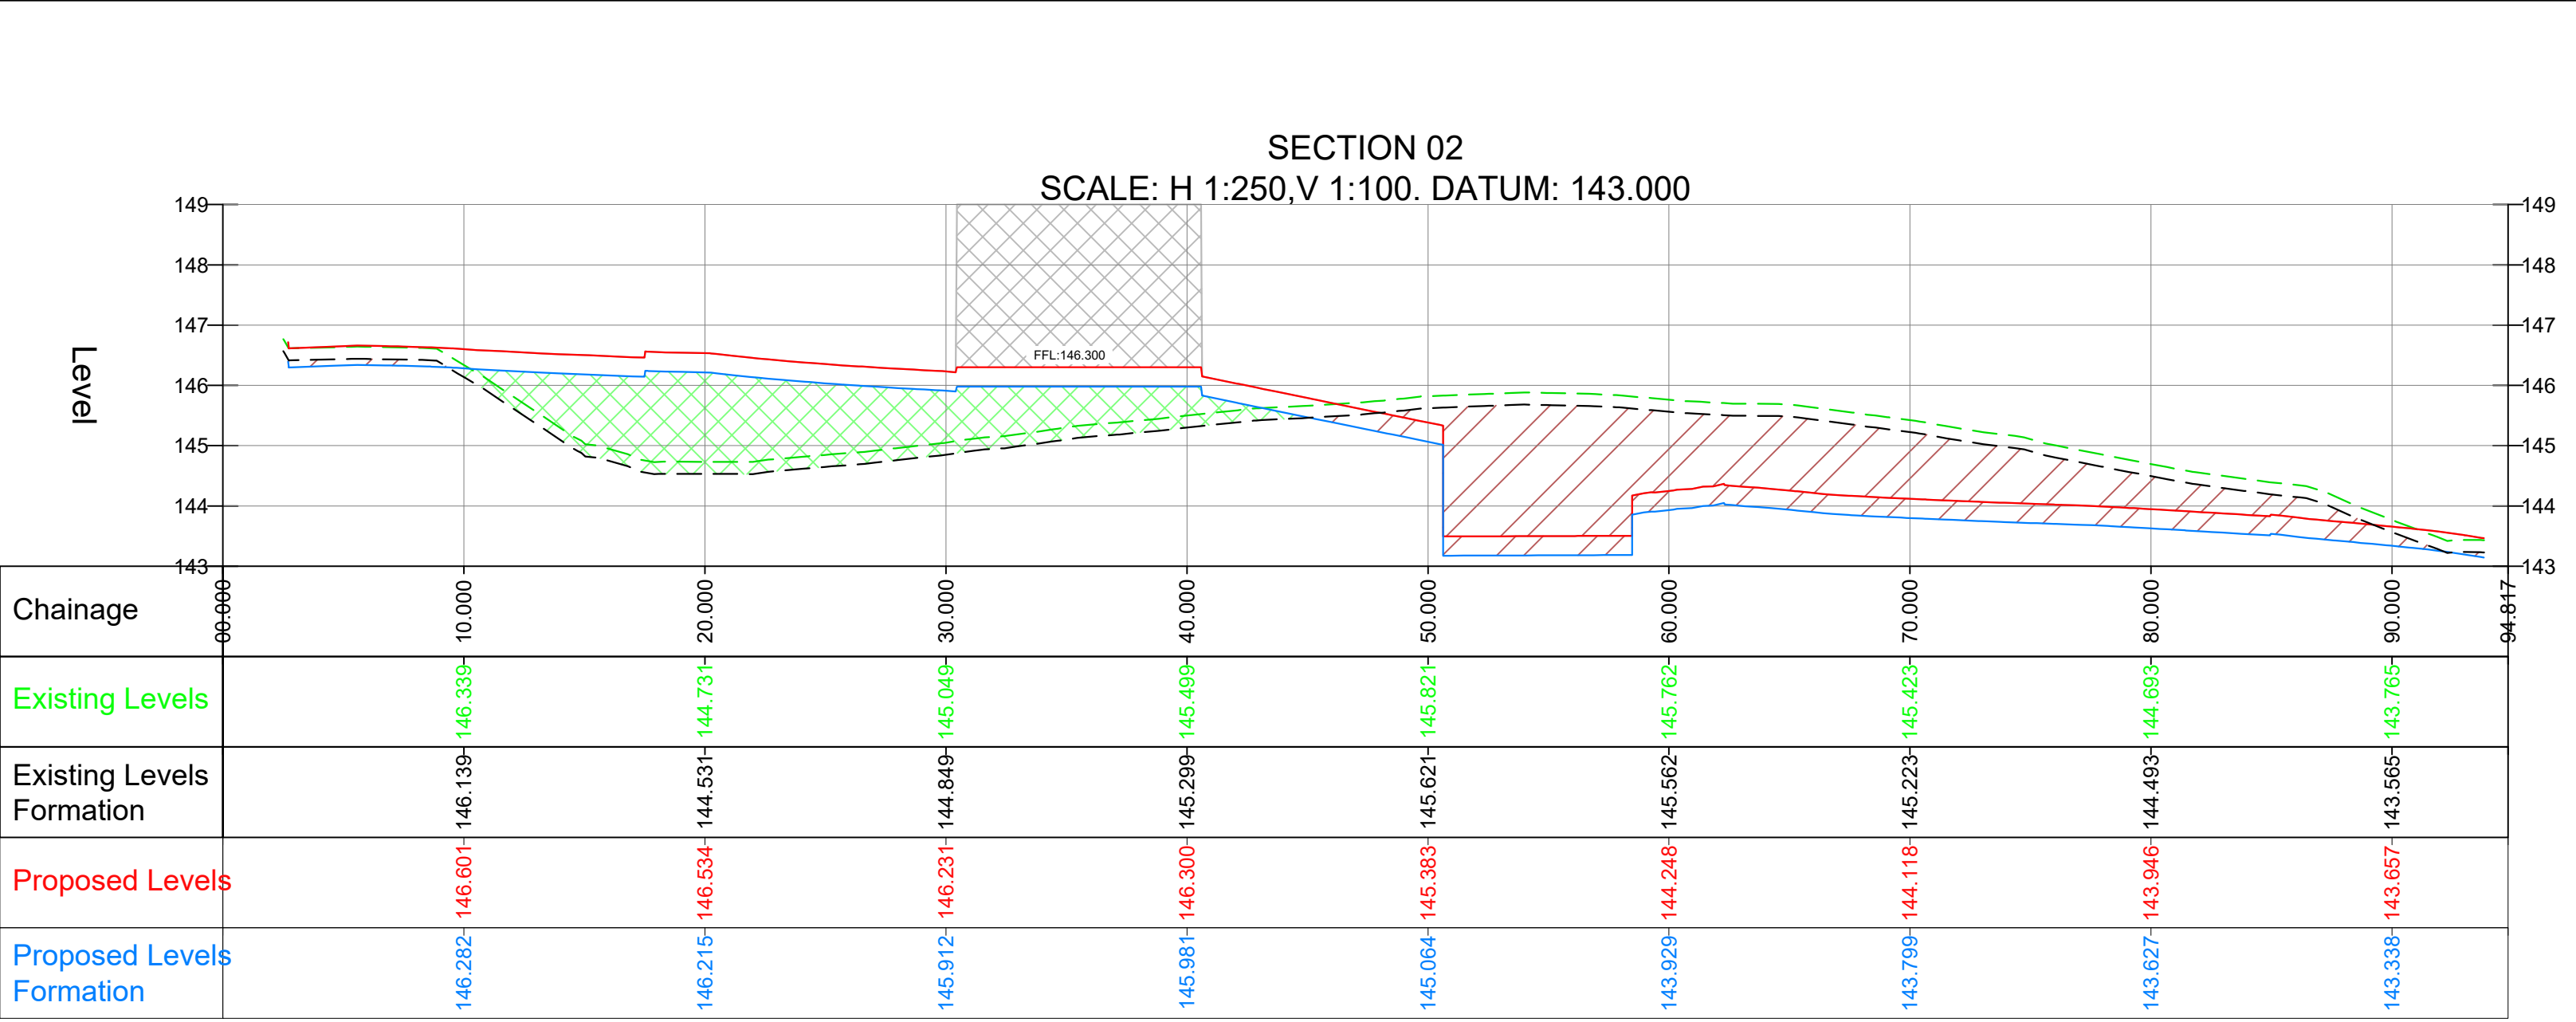


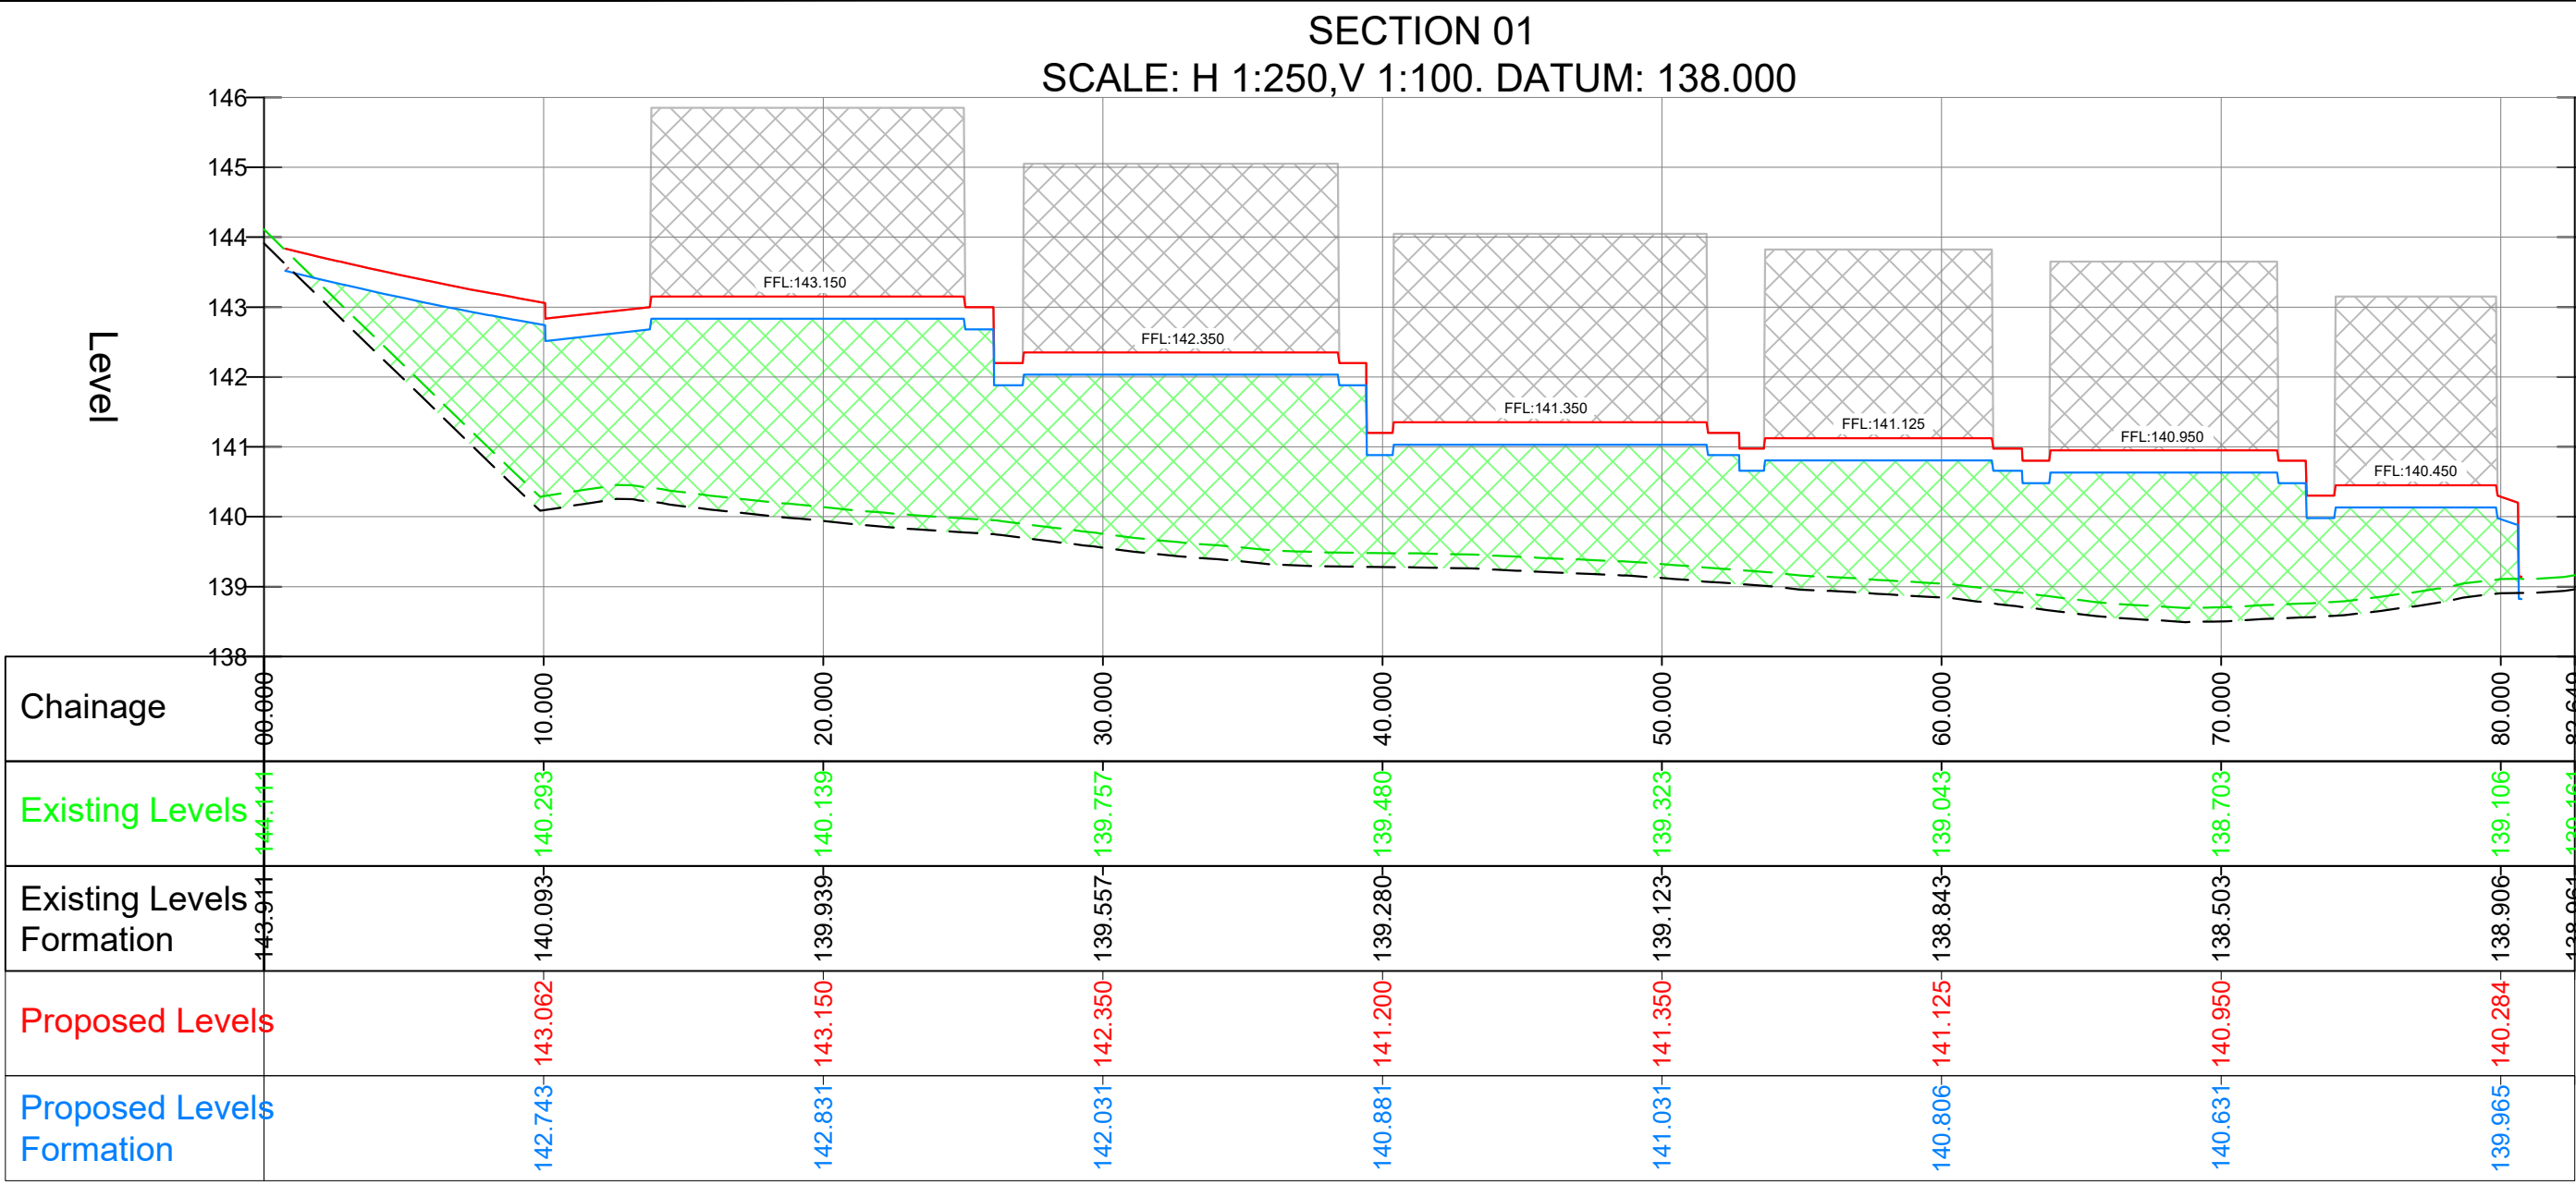

GENERAL NOTES:

- DRAWINGS ARE TO BE READ IN CONJUNCTION WITH ALL RELEVANT SPECIFICATIONS, ENGINEERS ARCHITECTS & SERVICES DRAWINGS, INCLUDING APPROVED BUILDERS WORK DRAWINGS. CONTRACTOR TO NOTIFY ENGINEER OF DISCREPANCIES BETWEEN STRUCTURAL DRAWINGS AND SPECIFICATIONS OR OTHER DRAWINGS.
- DO NOT SCALE FROM THIS DRAWING. WORK TO DIMENSIONS OR CO-ORDINATES PROVIDED. ALL LEVELS ARE IN METRES AND ALL DIMENSIONS ARE IN MILLIMETRES. UNLESS OTHERWISE NOTED, ANY AMBIGUITIES, OMISSIONS AND ERRORS ON DRAWINGS, SHALL BE BROUGHT TO THE ENGINEERS ATTENTION IMMEDIATELY.

SECTION KEY:

- EXISTING GROUND PROFILE
- EXISTING GROUND FORMATION LEVEL PROFILE
- PROPOSED GROUND PROFILE
- PROPOSED GROUND FORMATION PROFILE
- CUT FROM 'EXISTING FORMATION' LEVELS' TO 'PROPOSED FORMATION' LEVELS
- FILL FROM 'EXISTING FORMATION' LEVELS' TO 'PROPOSED FORMATION' LEVELS
- PROPOSED BUILDING LOCATION

Rev	Description	By	Date	Chk'd	Auth
S2	FOR INFORMATION		04.04.25	WF	
P01	FIRST ISSUE	MF	04.04.25	WF	WF

Lynas Engineers
Suite 3, Cargo Fleet Offices
Middlesbrough Road
Middlesbrough
TS6 6XH
Tel: +44 (0)1642 720280
www.lynasengineers.com

Copyright © Lynas Engineers Limited (2024)

Client: MANDALE HOMES

Project: UPPER HOYLAND, BARNSELY

Title: CUT & FILL SECTIONS

Sheet Size	Original Scale	Designed/Drawn	Checked	Authorised
A1	AS SHOWN	MF	WF	WF
Status	Drawing Number	Rev		
S2	24047-LE-00-ZZ-DR-D-0009	P01		