



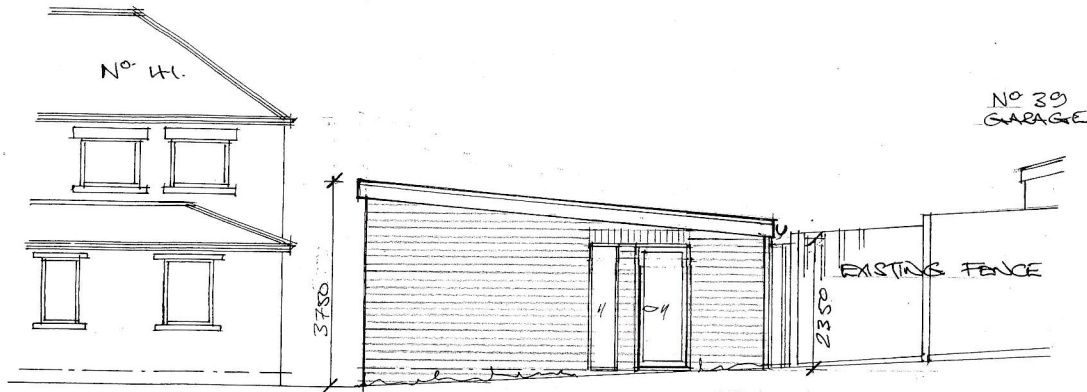


Front ~ street scene

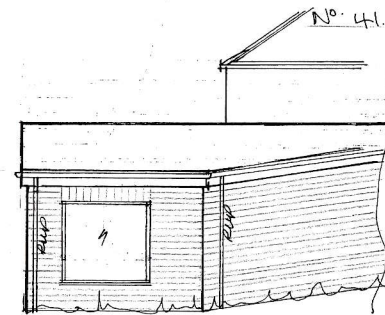

Side

A	ROOF ALTERED	04/25
Rev	Notes	Date


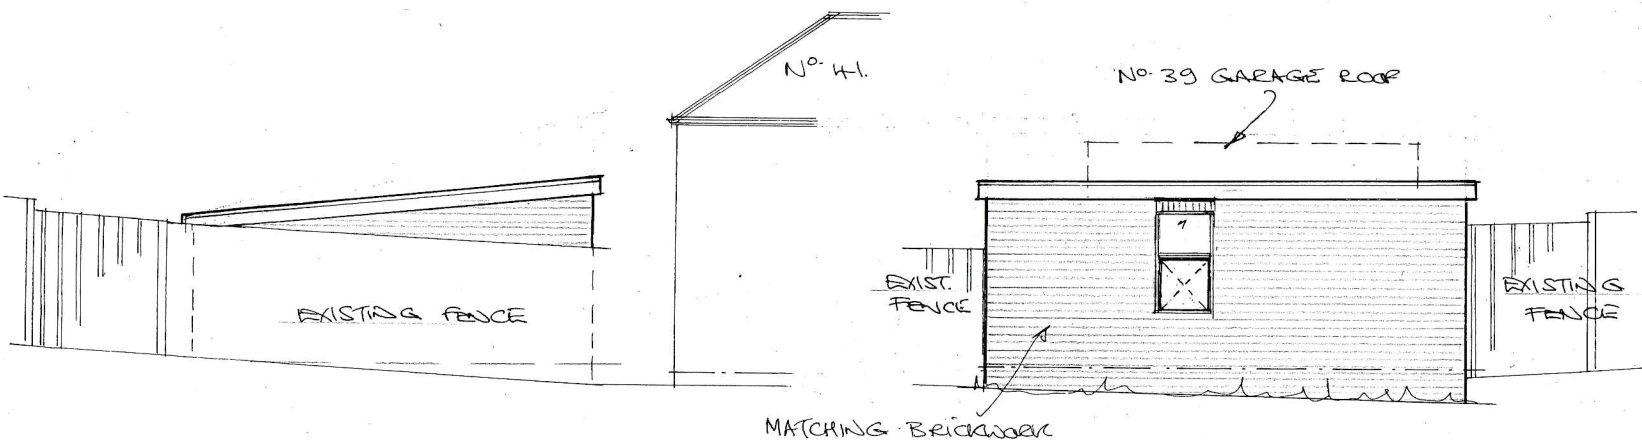


Rear

Side


Garry
Greetham
Associates
Residential
Design Consultant
Westwood House
18 Carr Lane
Tankersley
Barnsley S75 3BE
Tel 07786062364

PROJECT	Detached Home Office
CLIENT	Mrs. Aimee Parsons
TITLE	Elevations
ADDRESS	41 Mayfield, Oxspring, Penistone, Sheffield. S36 8YN
DRAWN BY	ggg
SCALE	1:100 © A3 DATE Mar 25
DRAWING No	823-11 REV A
Member of the Chartered Institute of Architectural Technologists	

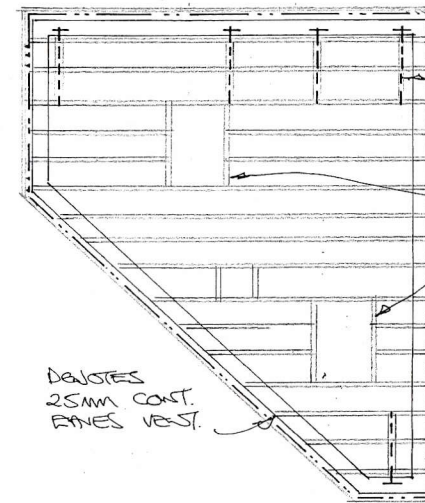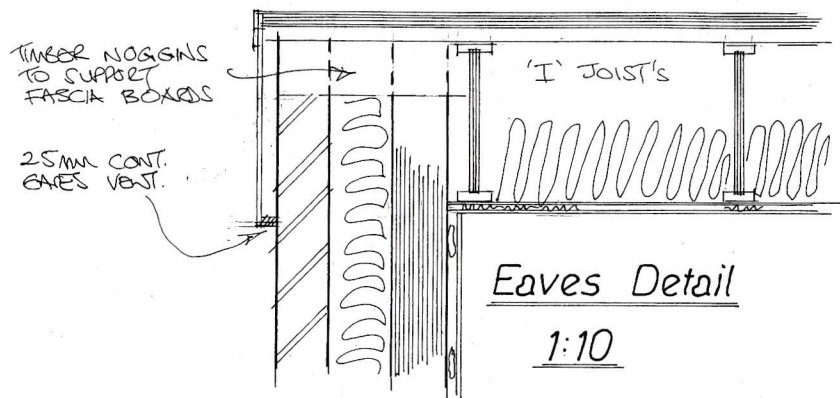

Roof Layout 1:100

A	ROOF CONST. ALTER TO FLAT ROOF.	04/25
Rev	Notes	Date

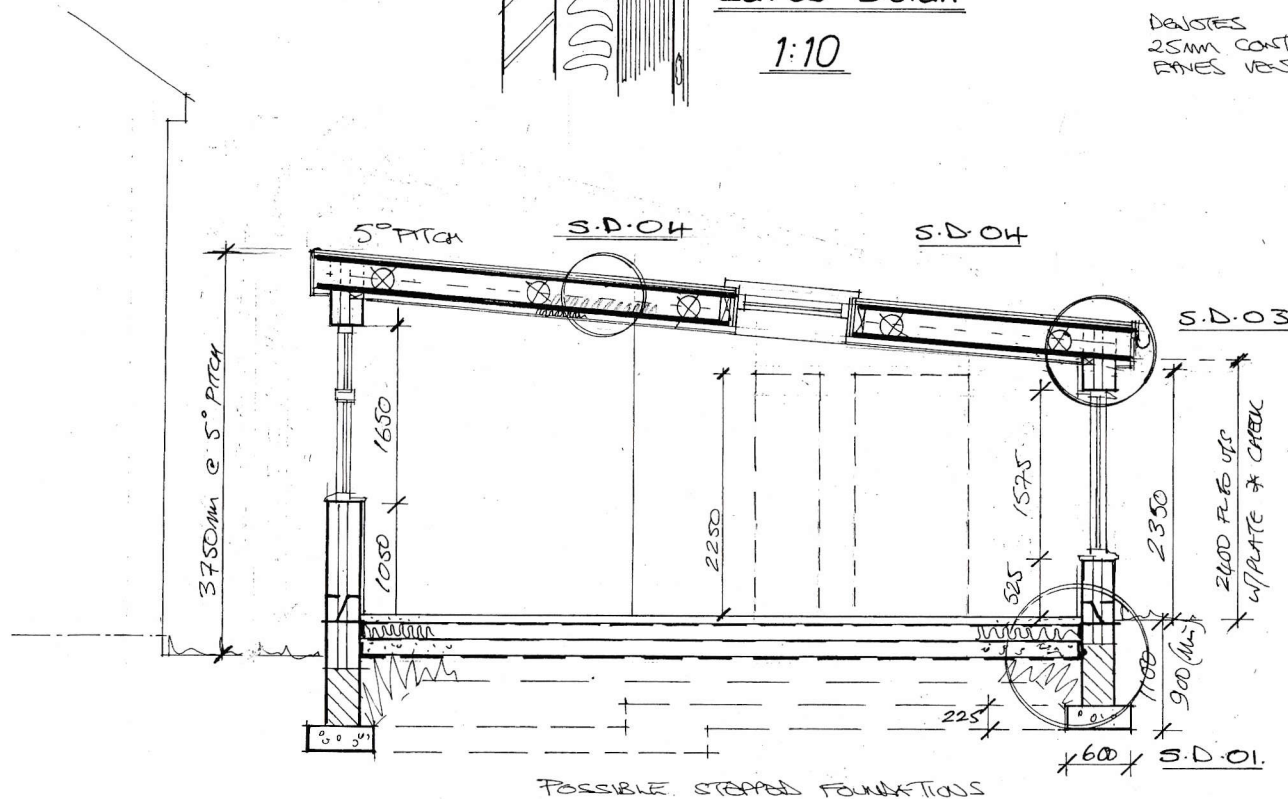

Garry Greetham Associates
 Residential Design Consultant
 Westwood House
 18 Carr Lane
 Tankersley
 Barnsley S75 3BE
 Tel 07786062364

PROJECT	Detached Home Office
CLIENT	Mrs. Aimee Parsons
TITLE	Typical Section
ADDRESS	41 Mayfield, Oxspring, Penistone, Sheffield. S36 8YN
DRAWN BY	999
SCALE	1:50 @ A3
DATE	Mar 25
DRAWING No	823-13
REV	A
Member of the Chartered Institute of Architectural Technologists	