
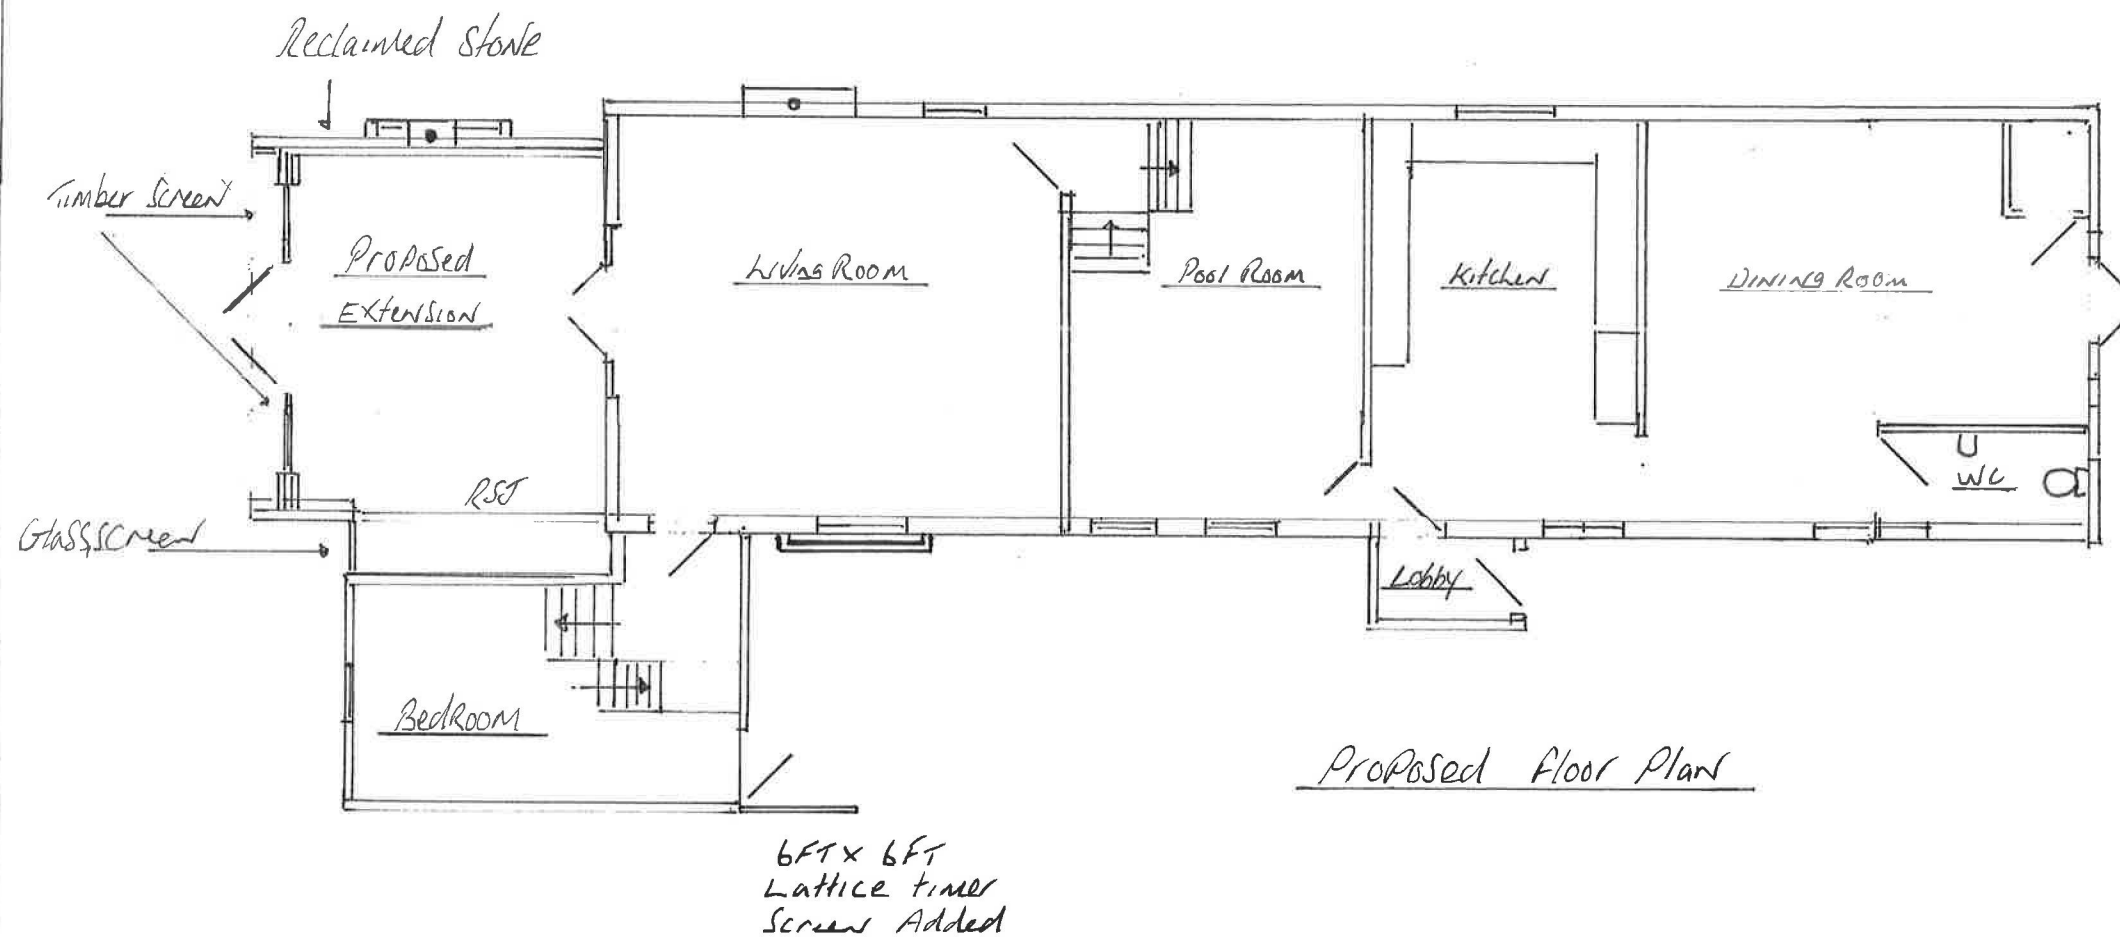


Removal of
Outdated uPVC
Conservatory

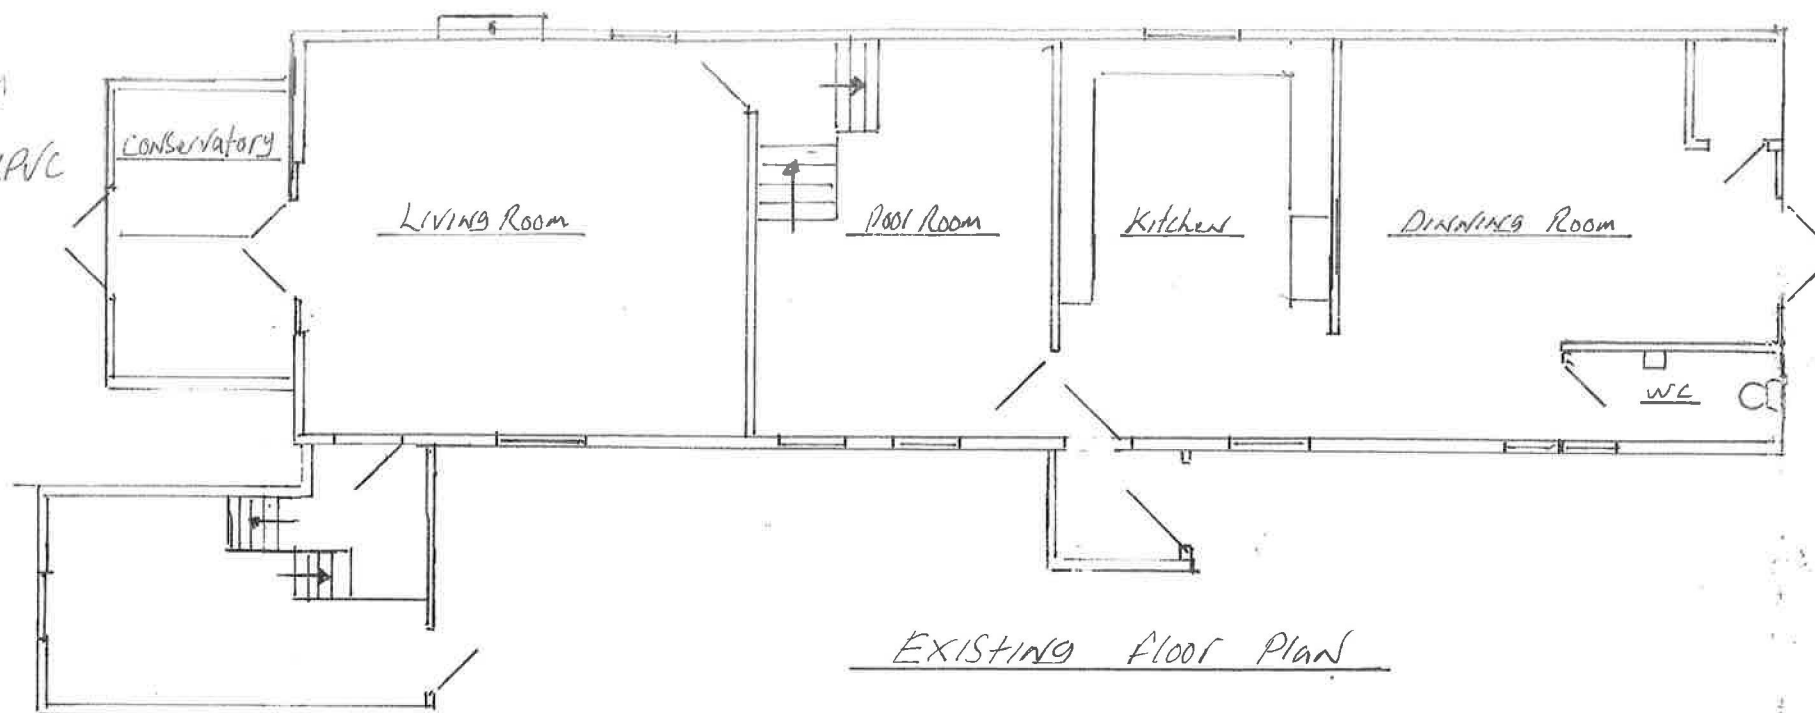

Proposed Extension for:
Brian Mangham & Dawn Dasher

Foundation

Strip concrete foundation
600mm x 300 deep with C35-con
A393 mesh to bottom
Floor Slab 100mm thick with
1 Layer A393.

Walls to external

Ramadan Stone to match existing
Pointed Lime Mortar and wire
brushed to show Sharpe Sand.
Internal wall to be 100mm
blockwork with 100mm full
cavity

Roof tiles

Replica Stone tiles

Doors + Screens

All Door to be timber & Screen
to be painted in sage green
Door French Double Doors
Side Screen to Both Side
of Door leafs
Small Screen a battery Small
Bedroom.

Fire

To be a chimney sack for
a open fire or Multifuel
Burner.

Note Please Refer to Main
Settling out Plan

Proposed Extension

The Long Barn
134 Gawn Lane, Wardgreen
Barnsley S70 6NW

b.mangham@barn.com Scale 1:100