




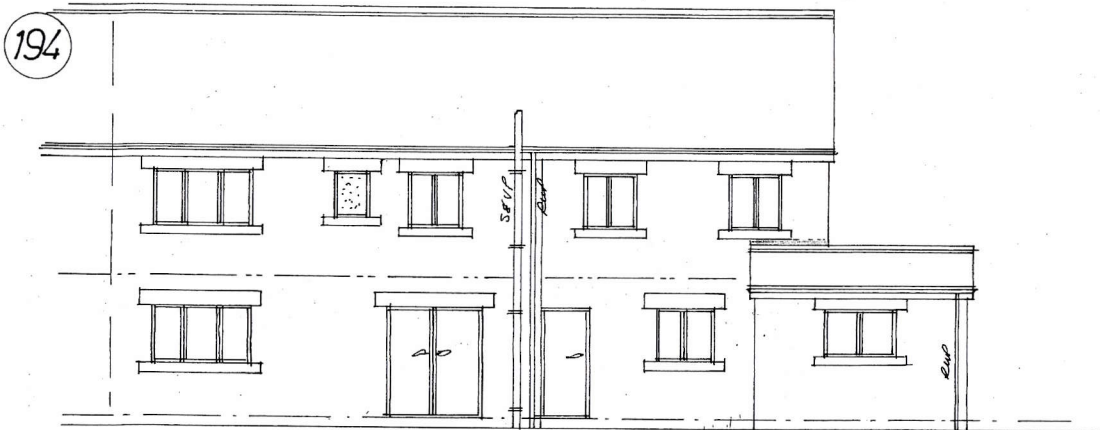

Front

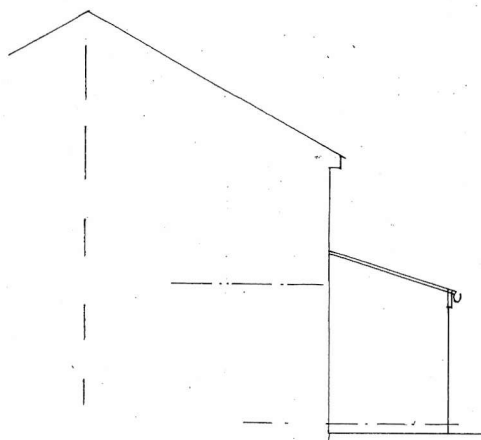

Side

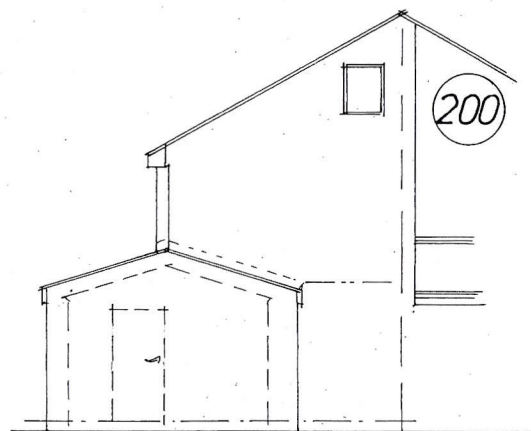


Side

Rev	Notes	Date

Garry
Greetham
Associates
Residential
Design Consultant
Westwood House
18 Carr Lane
Tankersley
Barnsley S75 3BE
Tel 07786062364

PROJECT	Front Extension	
CLIENT	Mr. George Harrison	
TITLE	Elevations as Existing	
ADDRESS	198 Milton Road, Hoyland, Barnsley. S74 9BW	
DRAWN BY	ggg	
SCALE	1:100 @ A3	DATE Aug 24
DRAWING No	980-02	REV

Member of the Chartered Institute
of Architectural Technologists

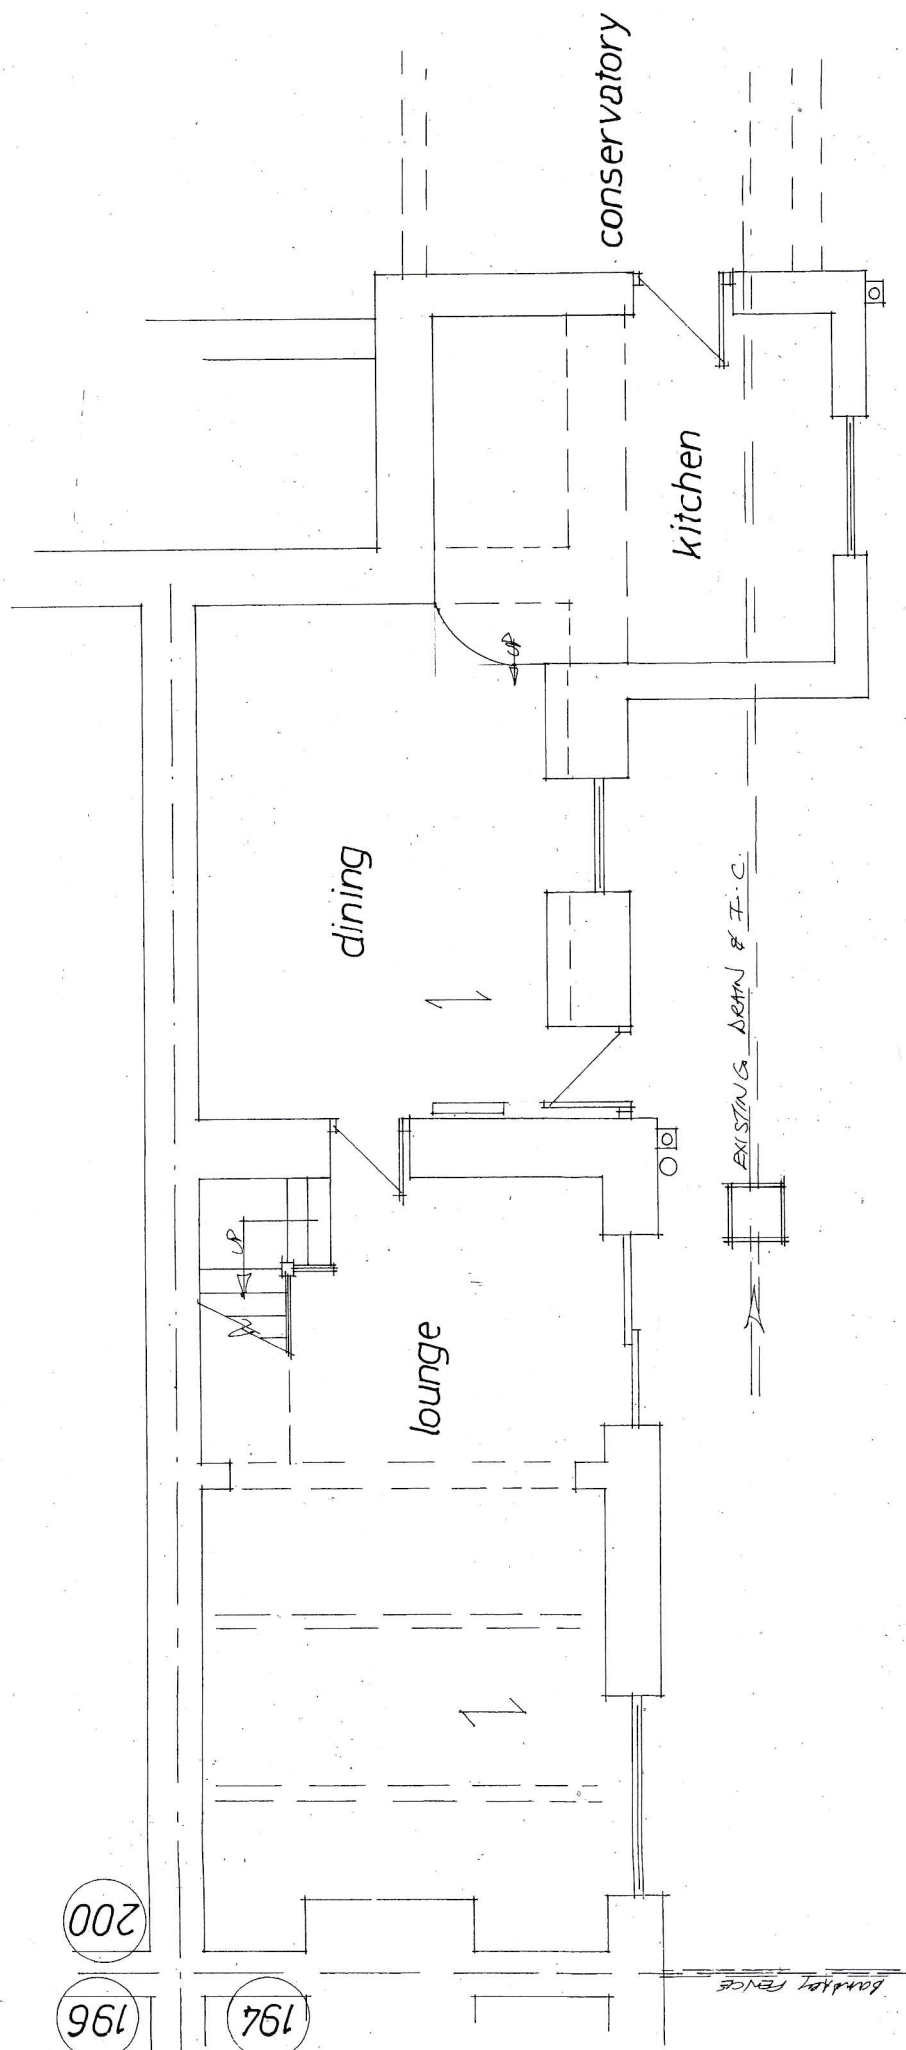


Rev	Notes	Date

Garry Greetham Associates Residential Design Consultant Westwood House 18 Carr Lane Tankersley Barnsley S75 3BE Tel 07786062364	
PROJECT	Front Extension
CLIENT	Mr. George Harrison
TITLE	G.F. Layout as Existing
ADDRESS	198 Milton Road, Hoyland, Barnsley. S74 9BW
DRAWN BY	999
SCALE	1:50 @ A3 DATE Aug 24
DRAWING No	980-03 REV
Member of the Chartered Institute of Architectural Technologists	

194



Front

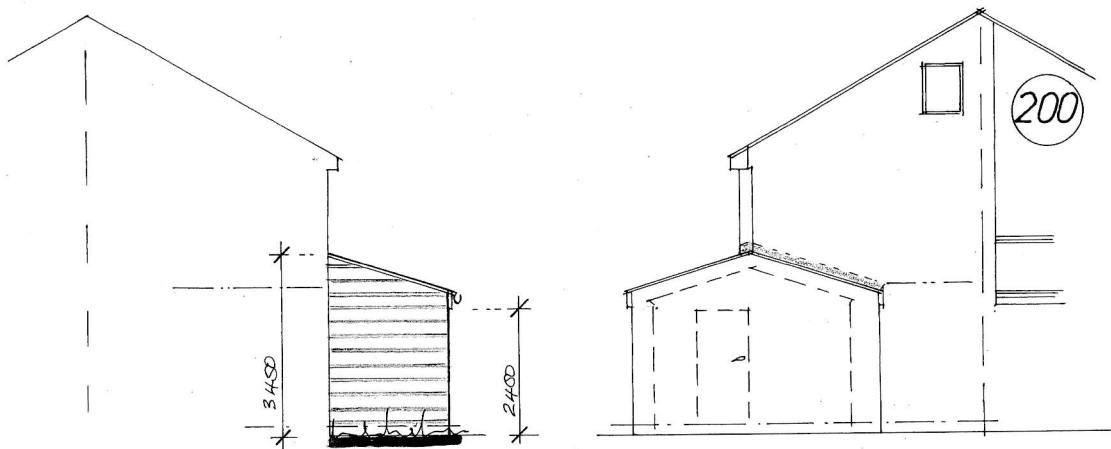

Side


Side

Rev	Notes	Date

Garry
Greetham
Associates
Residential
Design Consultant
Westwood House
18 Carr Lane
Tankersley
Barnsley S75 3BE
Tel 07786062364

PROJECT	Front Extension
CLIENT	Mr. George Harrison
TITLE	Elevations as Proposed
ADDRESS	198 Milton Road, Hoyland, Barnsley. S74 9BW
DRAWN BY	ggg
SCALE	1:100 @ A3
DATE	Aug 24
DRAWING No	980-04
REV	

Member of the Chartered Institute
of Architectural Technologists

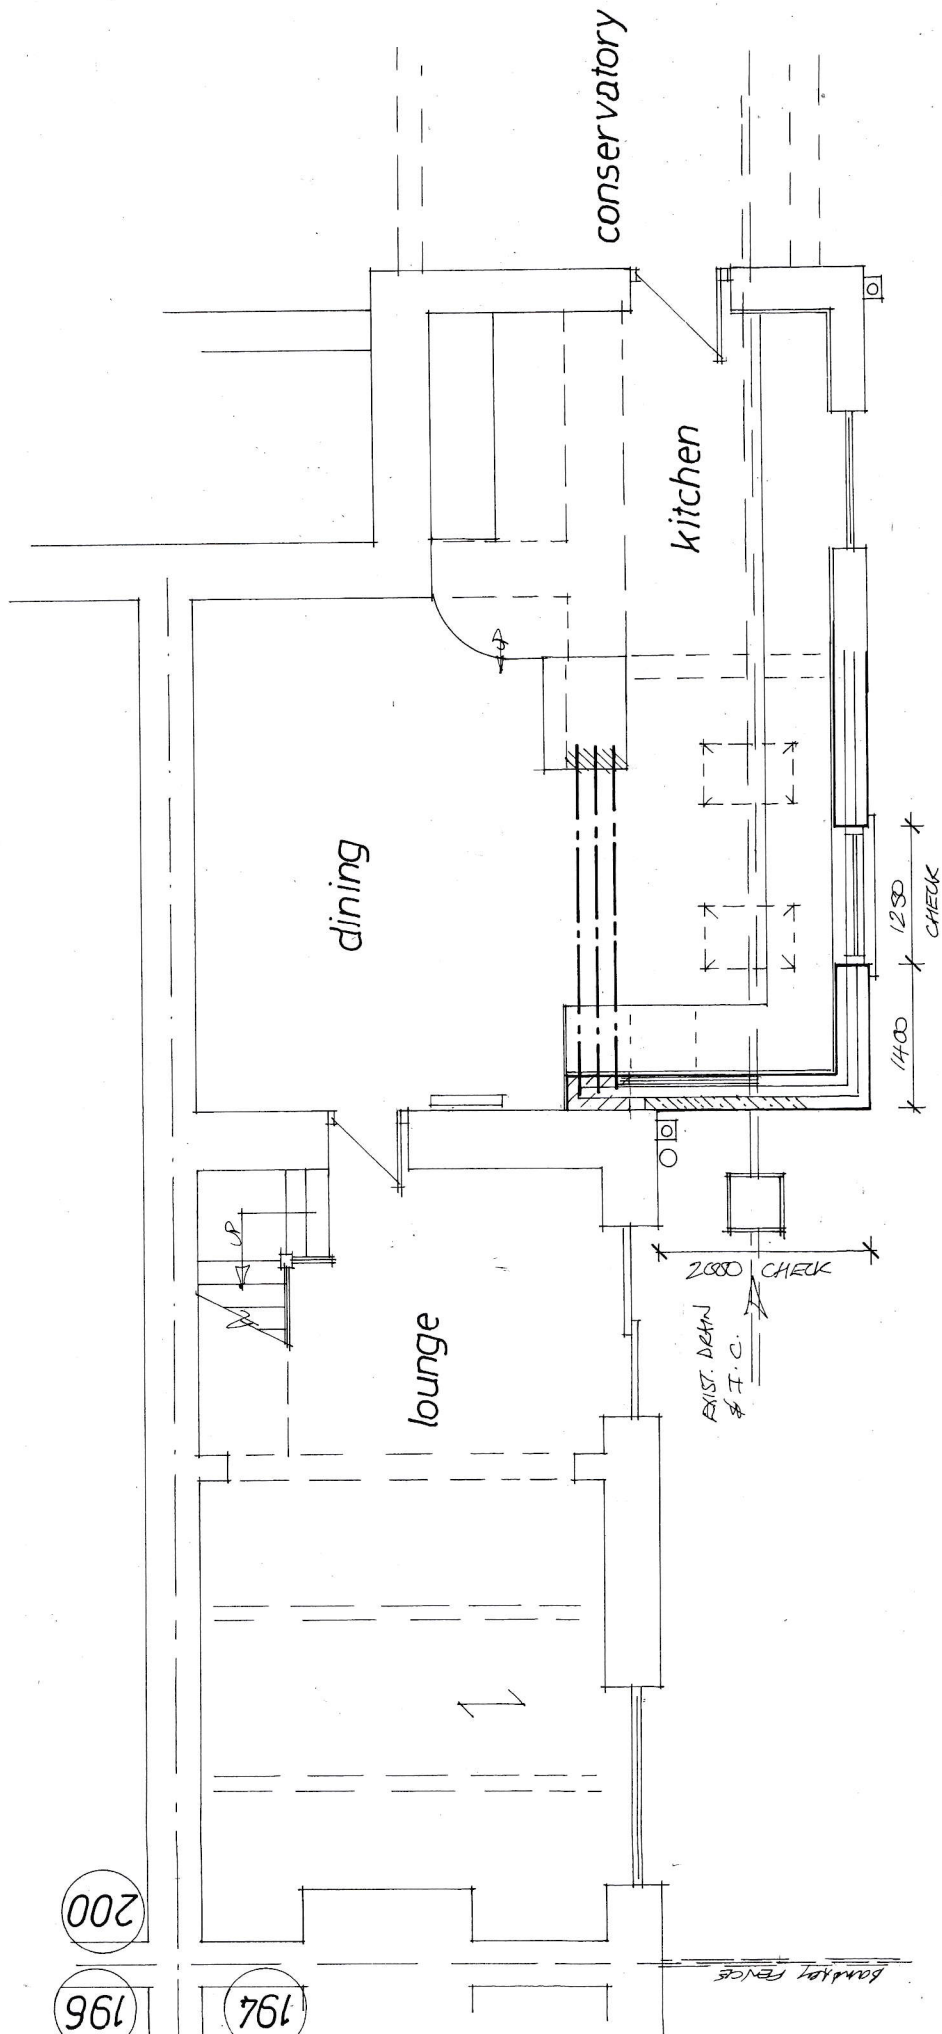

Rev	Notes	Date

Garry Greetham Associates Residential Design Consultant Westwood House 18 Carr Lane Tankersley Barnsley S75 3BE Tel 07786062364	
PROJECT	Front Extension
CLIENT	Mr. George Harrison
TITLE	G.F. Layout as Proposed
ADDRESS	198 Milton Road, Hoyland, Barnsley, S74 9BW
DRAWN BY	999
SCALE	1:50 • A3 DATE Aug 24
DRAWING No	980-05 REV
Member of the Chartered Institute of Architectural Technologists	

002

196

197