



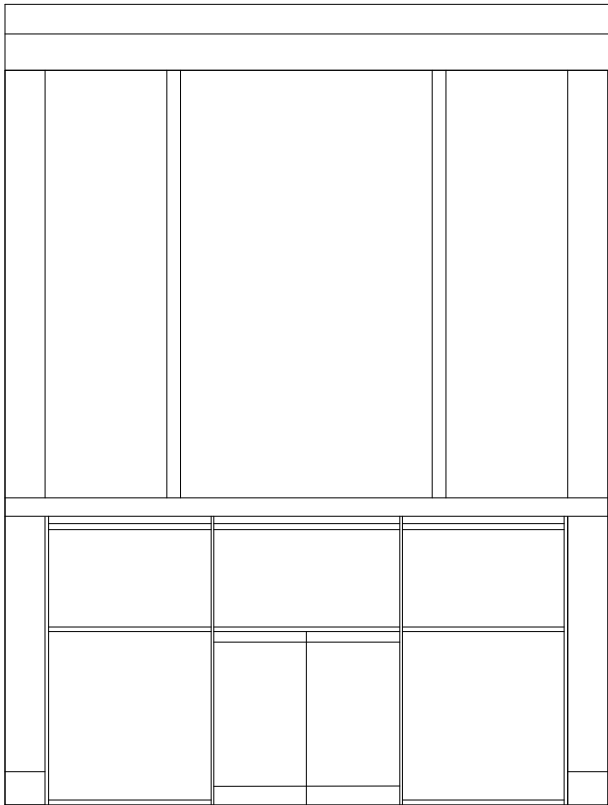

EXISTING ELEVATION PLAN 1:100 / A3

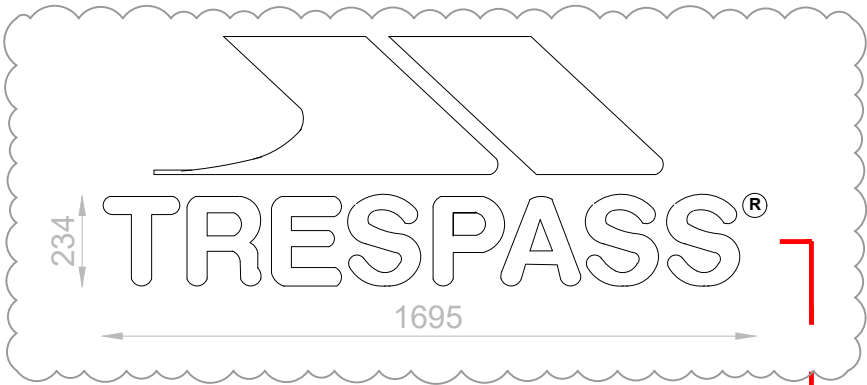


FASCIA SIGN 1:20 / A3



GENERAL PHOTO OF FRONT FACING ELEVATION



PROJECTING SIGN 1:20 / A3

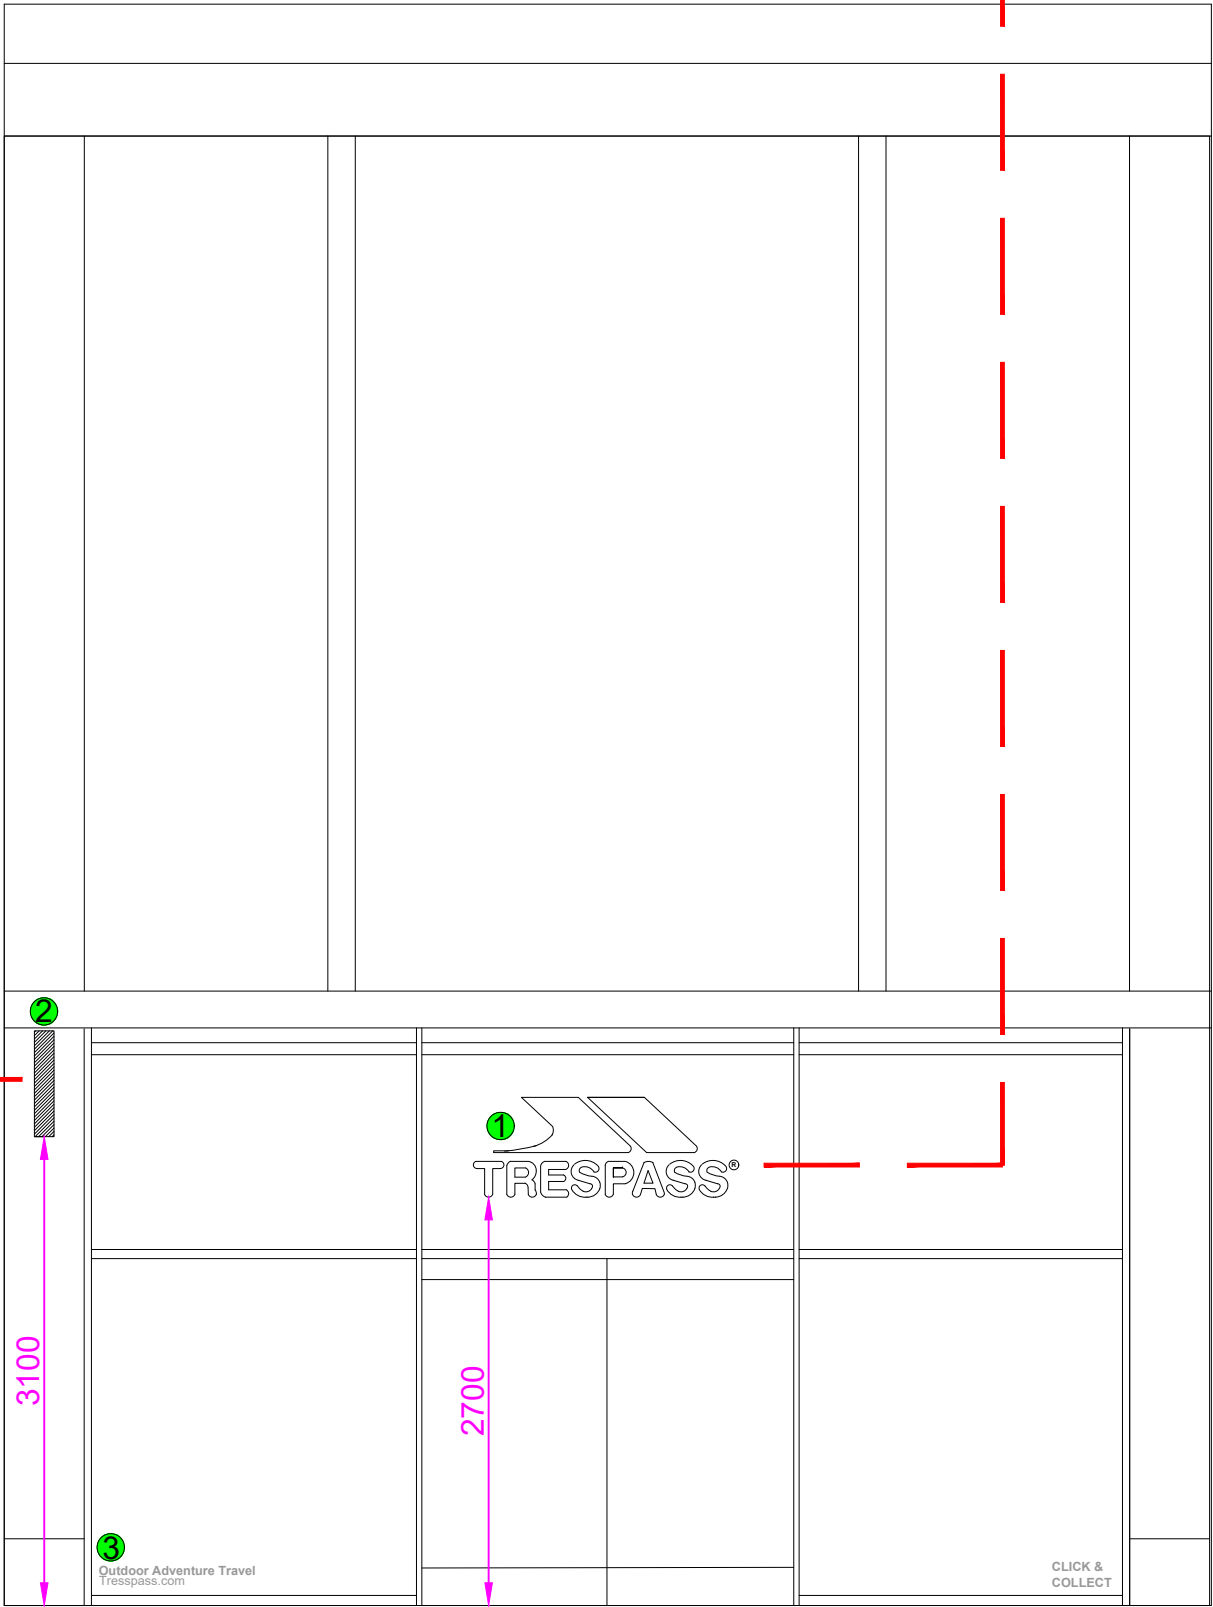

PROPOSED ELEVATION PLAN 1:50 / A3

NOTES

This drawing is copyright protected and remains the property of Triangle Building Consultancy Ltd.

All levels and dimensions to be checked on site prior to construction / fabrication; report discrepancies immediately to the Architect.

Do not scale for construction purposes.

Additional Notes

- Fascia sign to be manufactured from individual internally illuminated **TRESPASS, FLAGS & '®'** lettering (white), with brushed steel returns and rimless acrylic faces bonded to the external face of glazing.

Size: - 1695mm x 641mm x 60 mm
Illuminated: - Cool White, 800cd/m2
- Double sided projecting 'bus stop sign' to be manufactured from powder coated aluminium panels (RAL 900, Black) with **TRESPASS, FLAGS & '®'** lettering backed with 3mm acrylic (white).

Size: - 700mm x 700mm x 130mm
Illuminated: - Cool White, 800cd/m2
- 'OUTDOOR ADVENTURE TRAVEL' / 'CLICK AND COLLECT' white vinyl decal fitted to inside of glass.



Project:
Unit SU16B,
The Glass Works,
Barnsley
Client:
Jacobs & Turner Ltd
Drawing:
Existing and Proposed Elevation Plan

Drawing Status: Advertisement Consent			
Scale as shown / A3	Date Sept ' 24	Drawn EDM	Checked
Job No. T632	Element	Number 02	Revision