


Proposed GF Plan
1:50

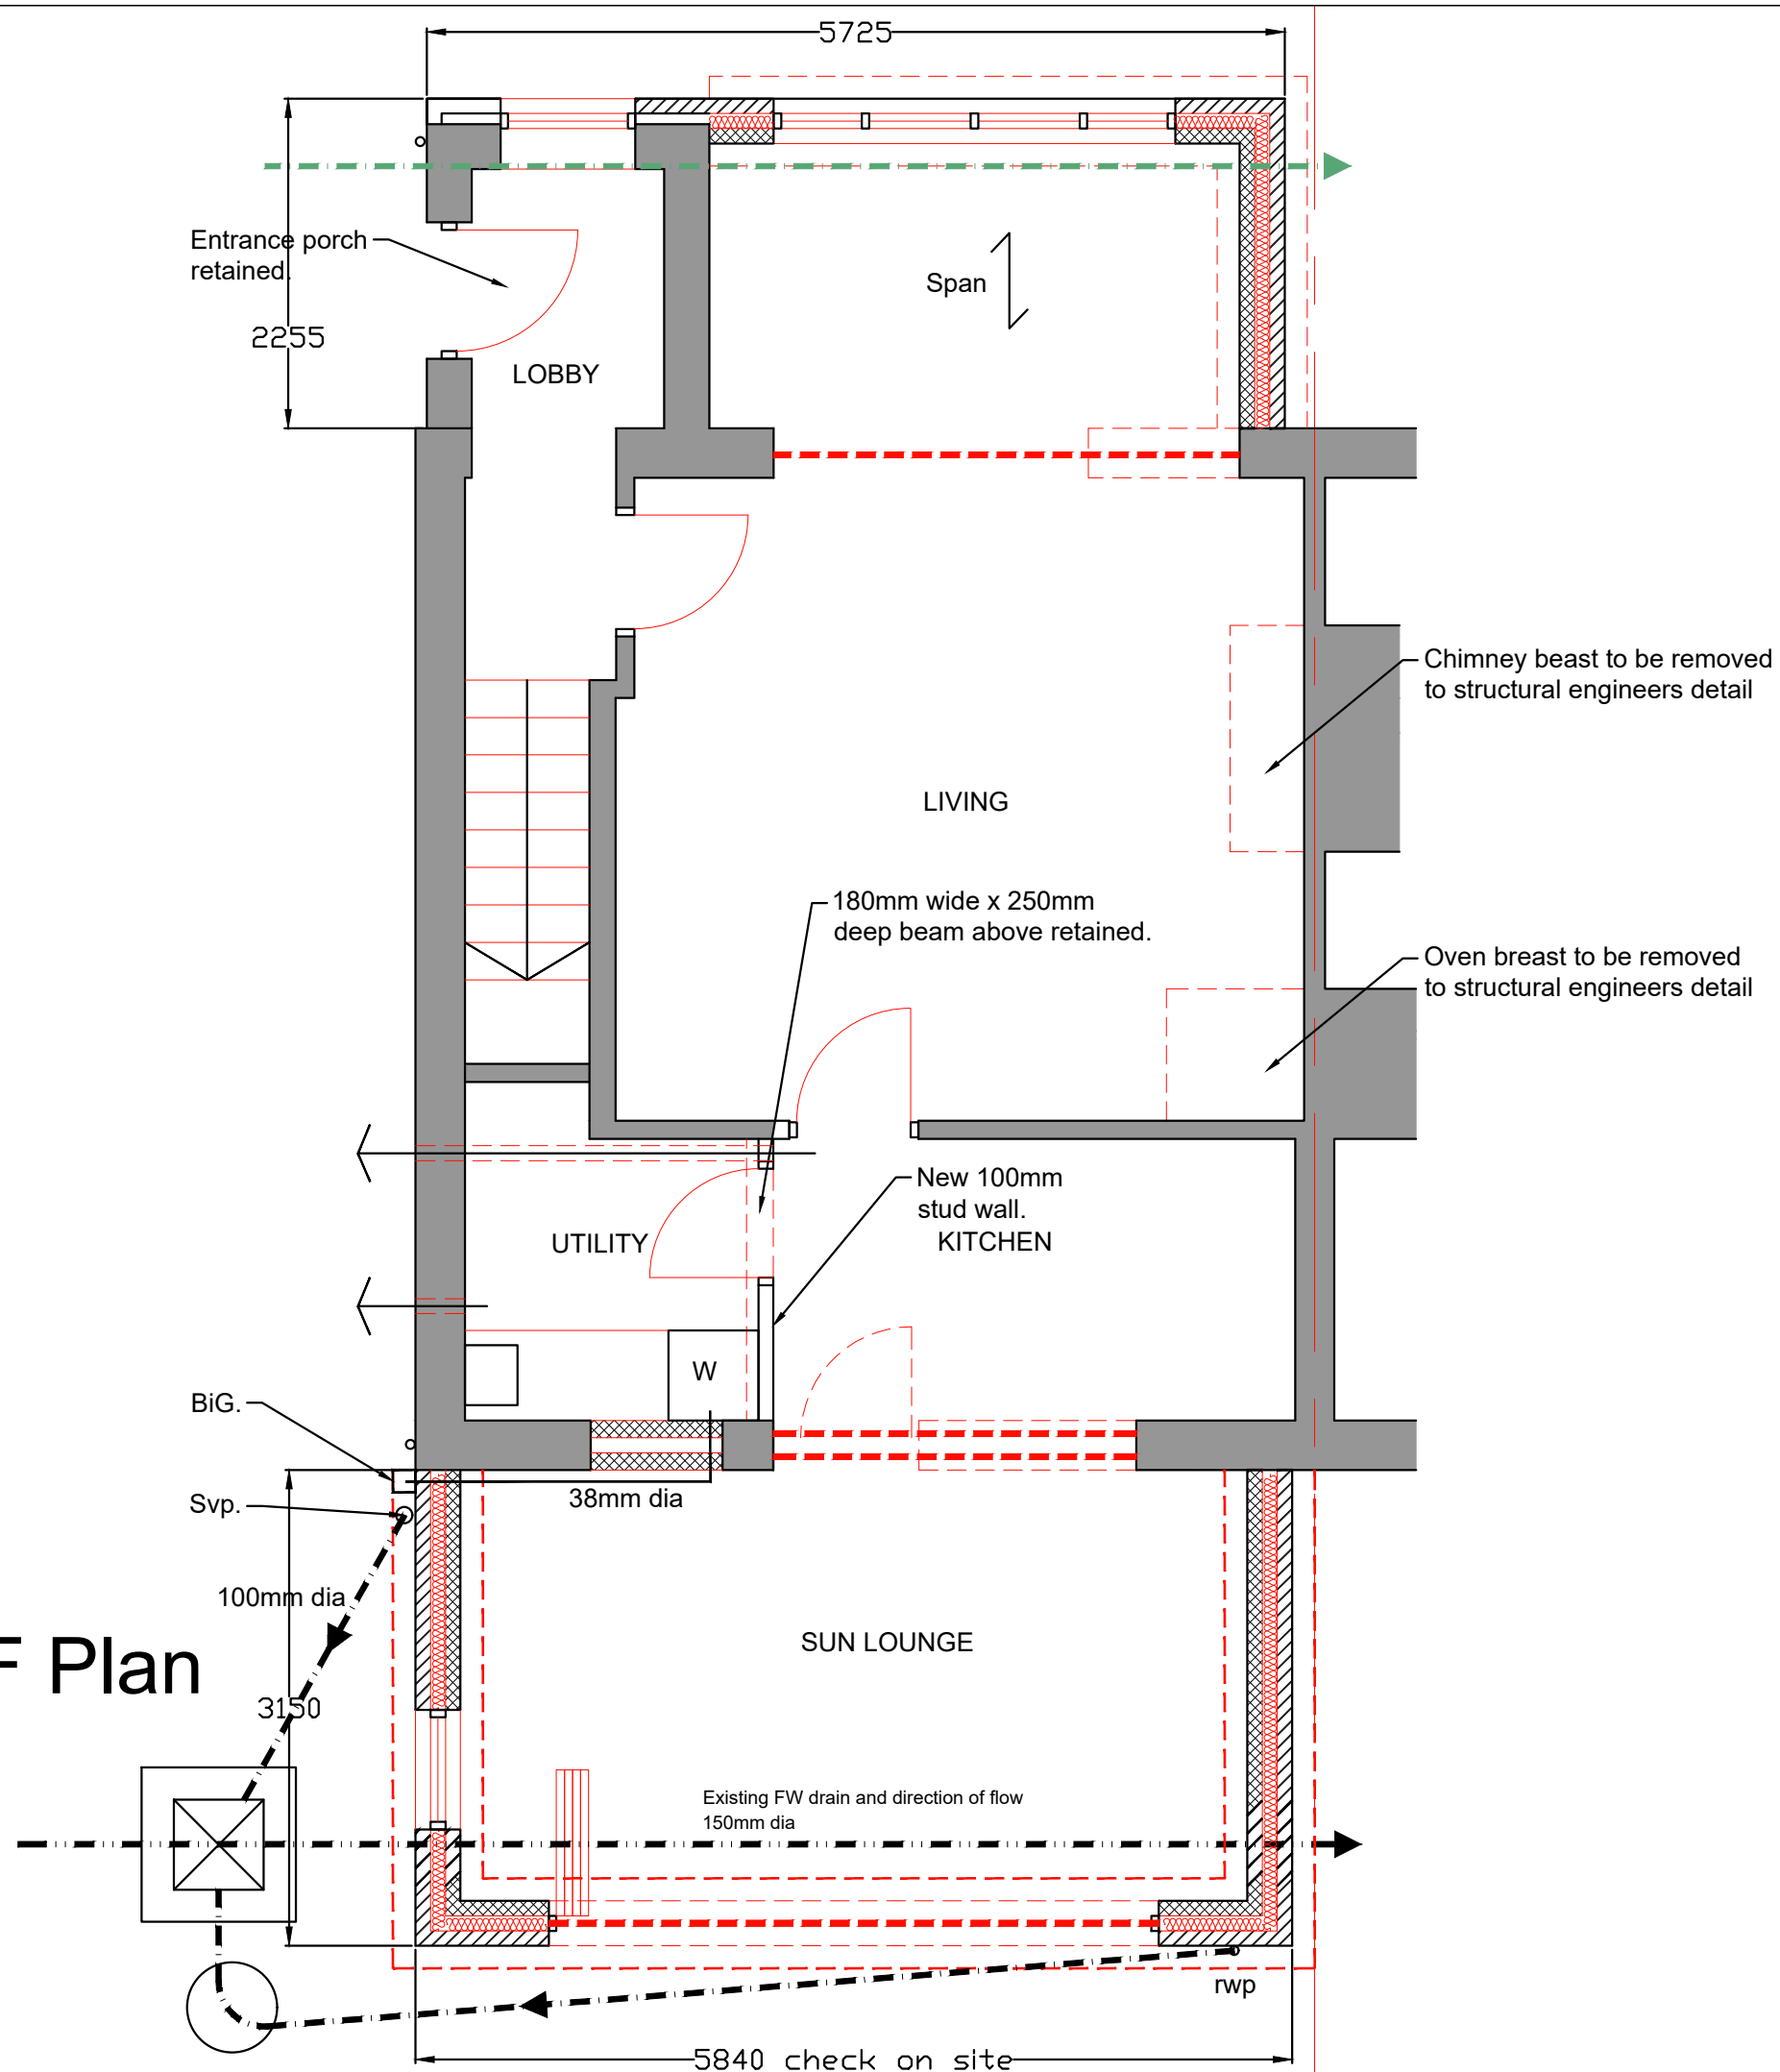

Revisions	F. Front extension extended 225mm to avoid existing SW drain.	22-07-26
This drawing is for planning permission only and is not a construction drawing.		
Drawing Title	PROPOSED-PLAN	
Job No. - Dwg No.	EMK/2025/15F	-
Client:	Edyta and Michal Kadela 74 Highstone Avenue Worsbrough, Barnsley S70 4LF	
Scale:	1:50	

