


All Dimensions to be checked on site prior to work commencing on site.
All discrepancies must be reported

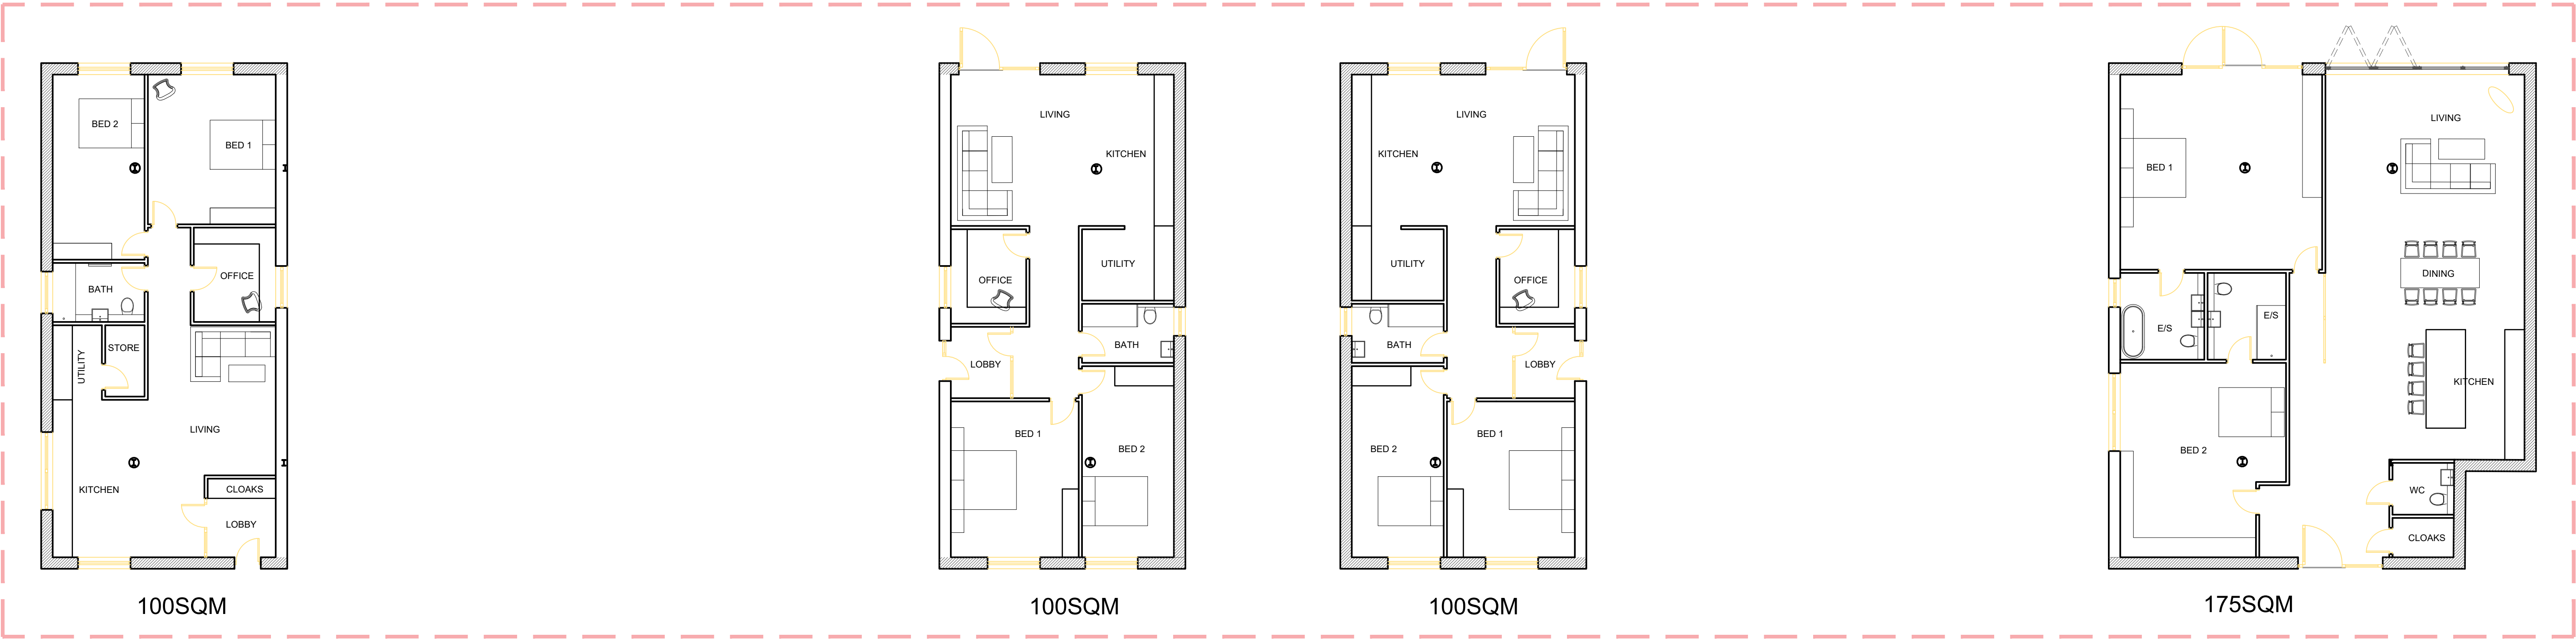


PLOT 2 LAYOUT - 1:100
hatching indicates existing wall positions which are retained


PLOT 3 LAYOUT - 1:100
hatching indicates existing wall positions which are retained

PLOT 4 LAYOUT - 1:100
hatching indicates existing wall positions which are retained


PLOT 5 LAYOUT - 1:100
hatching indicates existing wall positions which are retained

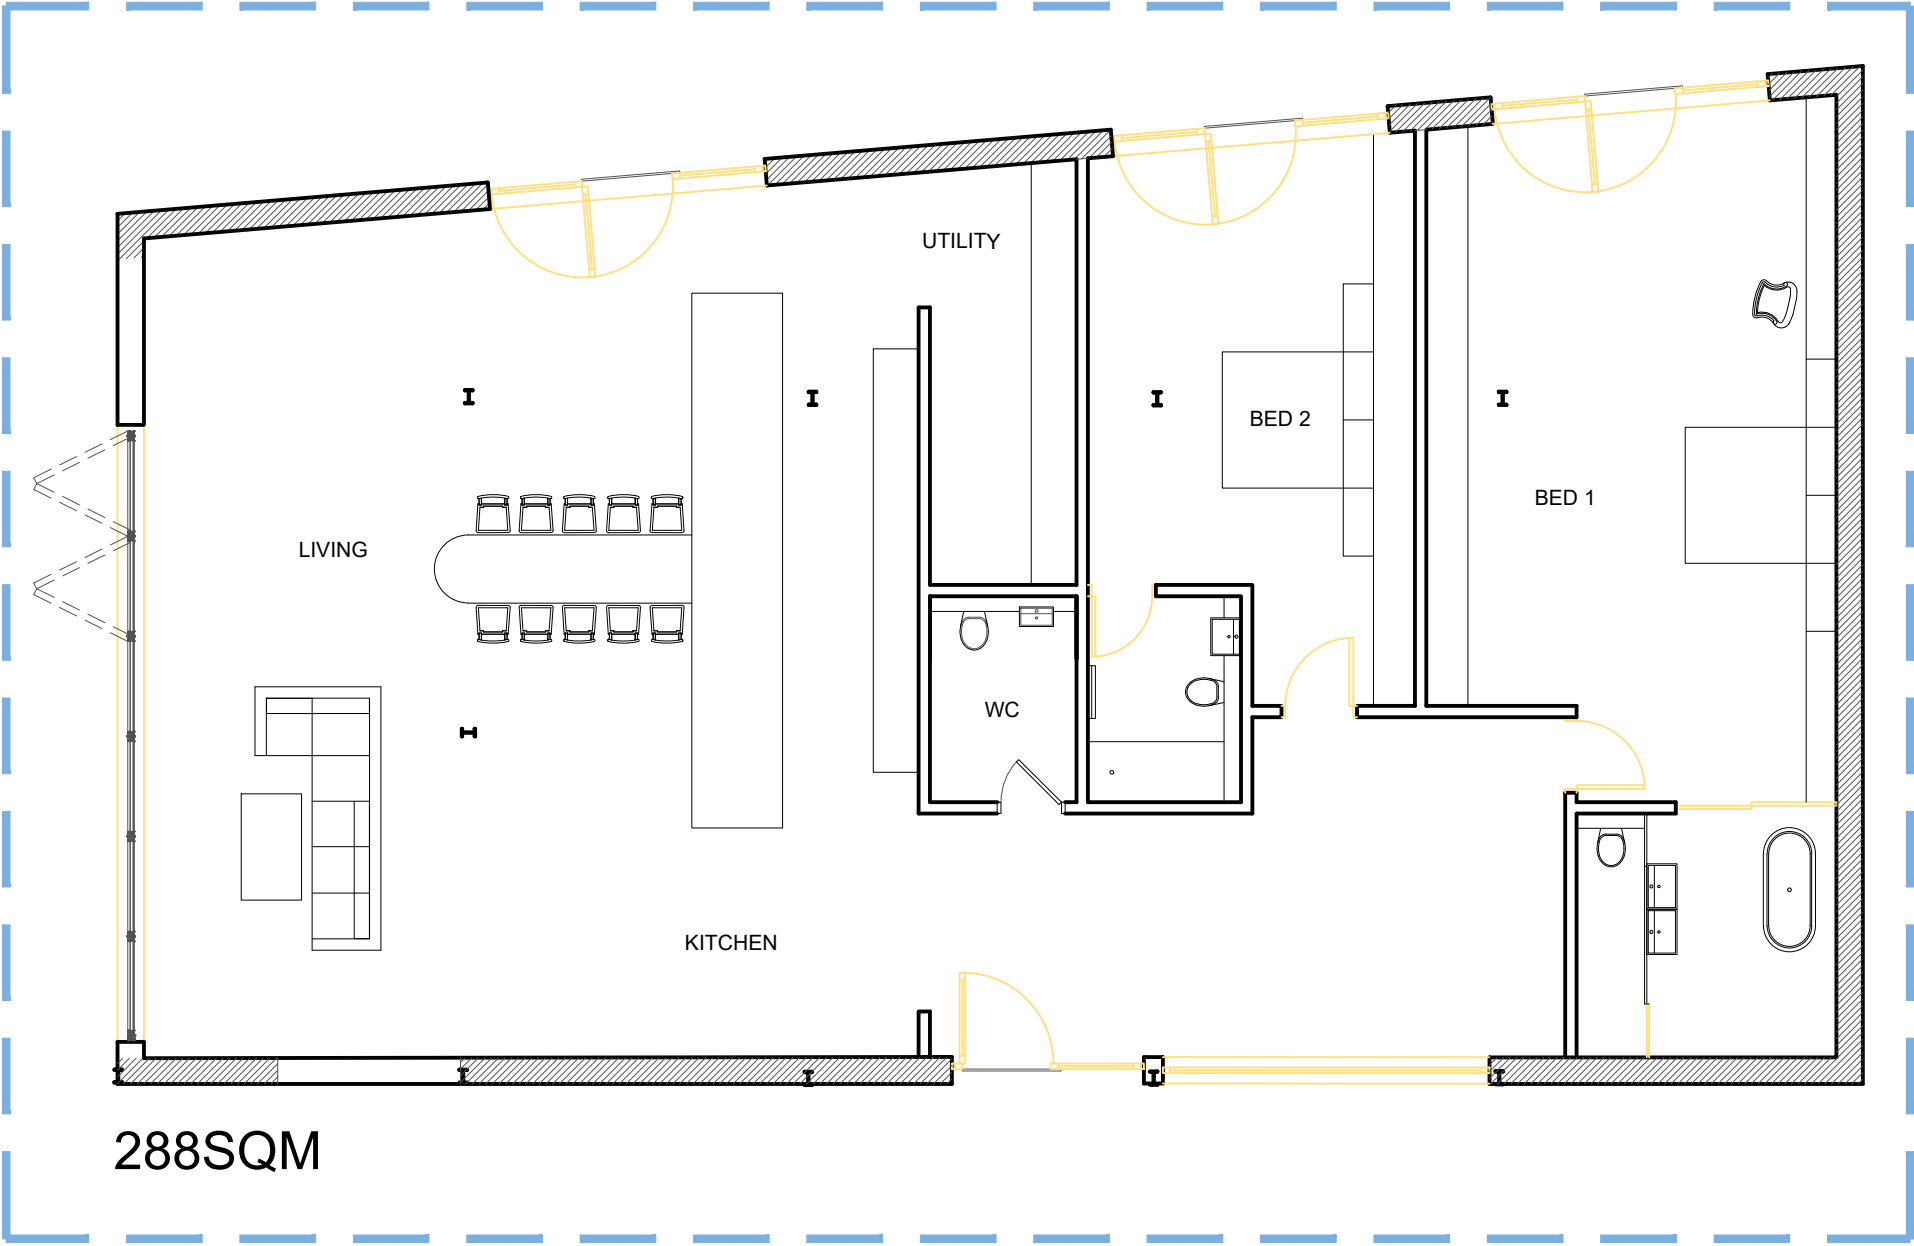

PLOT 1 LAYOUT - 1:100
hatching indicates existing wall positions which are retained

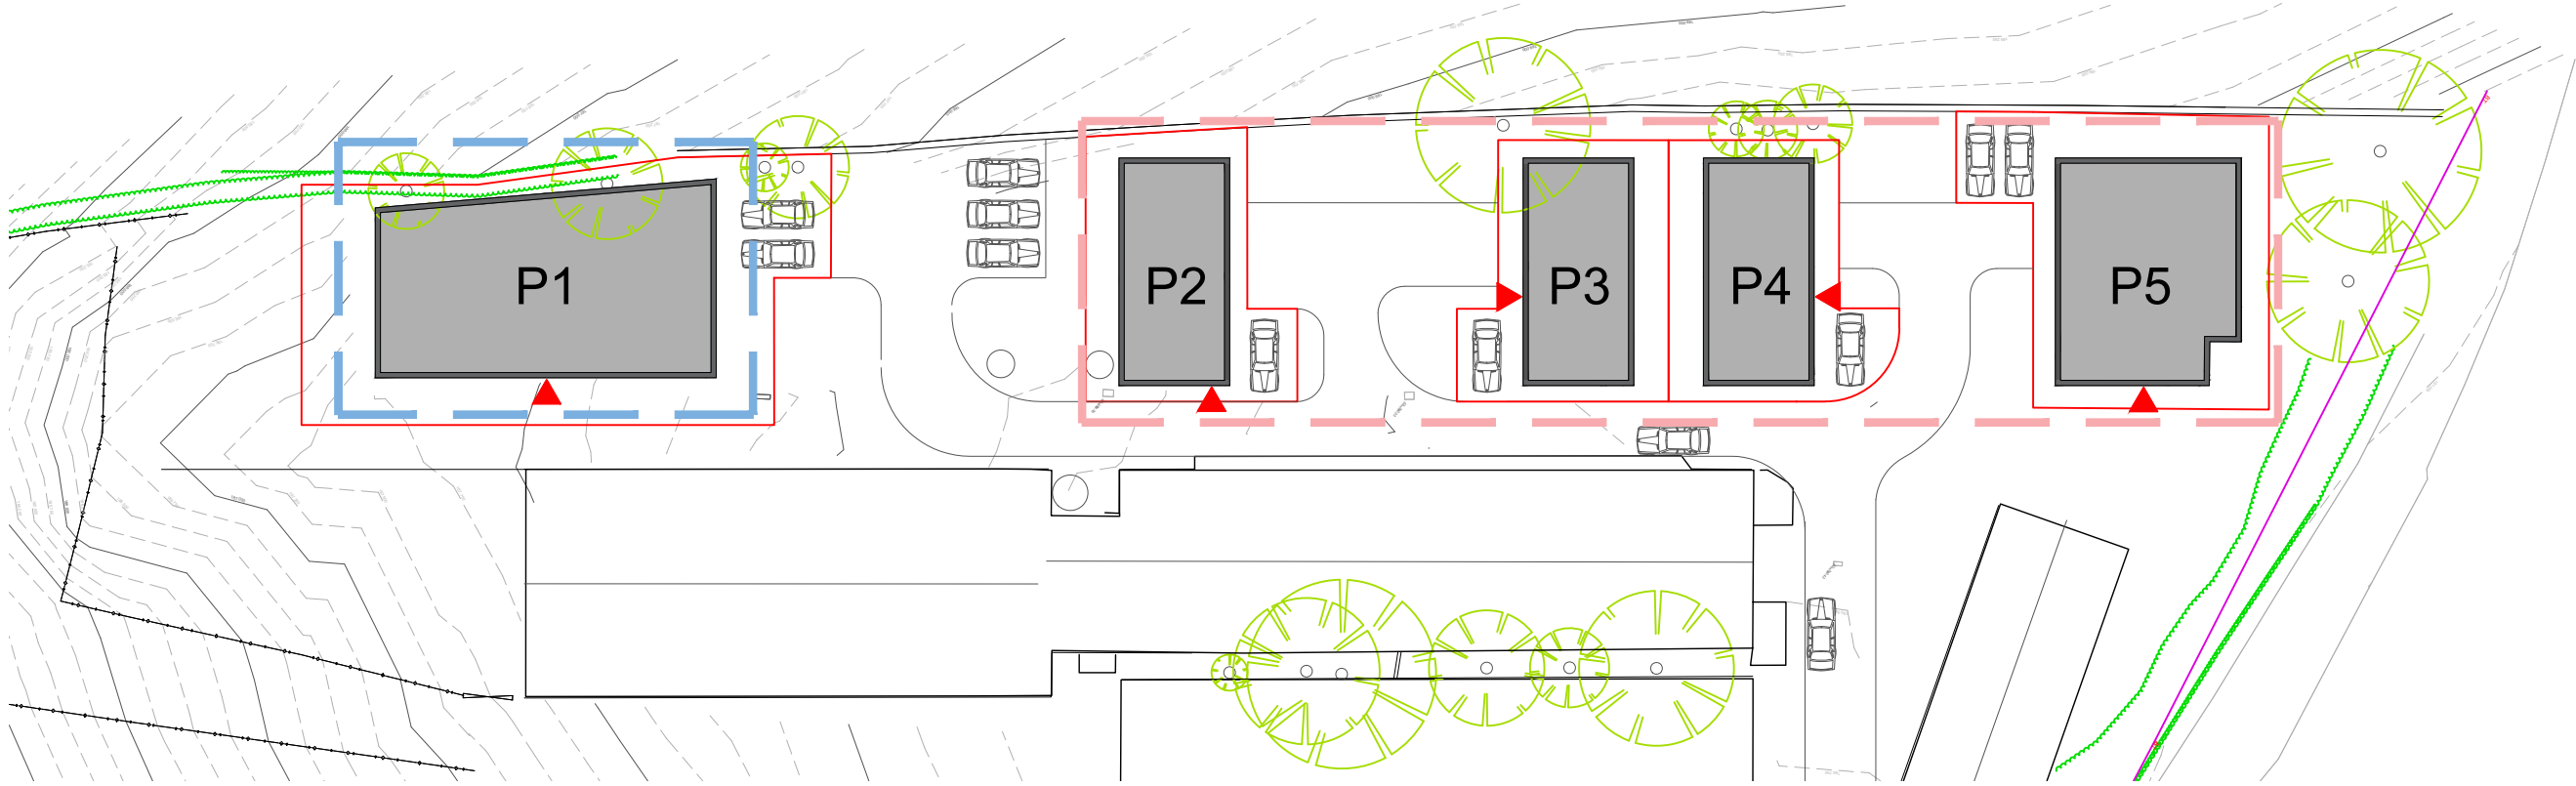

PROPOSED PLOT LOCATION LAYOUT - 1:500

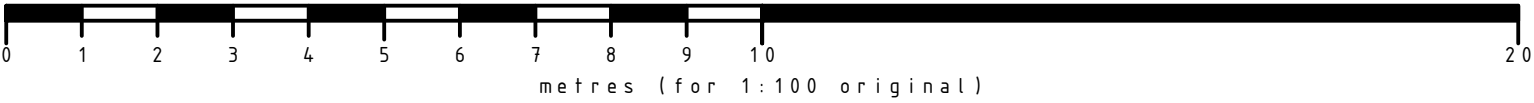

B	29.01.19	JC
Internal layout & entrance to Plots 2 & 3 revised		
hida ibbotson architects		
Ibbotson Architects Limited 4 Brunel House Heather Lane Hathersage Park Hathersage Hope Valley S32 1DP t: +44 (0) 1433 651 828 www.ibbotsonarchitects.co.uk info@ibbotsonarchitects.co.uk		
CLIENT: Mr & Mrs Robinson		
PROJECT: Hilltop Farm, Thurgoland, East Field Lane, Sheffield, S35 7AY		
TITLE: Proposed Layout Residential Units		
STATUS: PLANNING		
DRAWN BY: JC		
DATE: 15.10.18		
SCALE: 1/100 @ A1		
DRAWING No: 0315.301		REV: B