

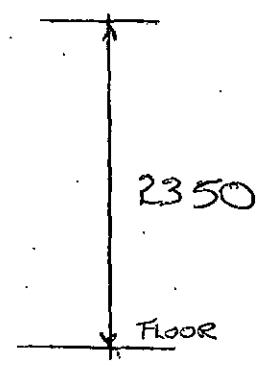


68 ST ANDREWS DRIVE

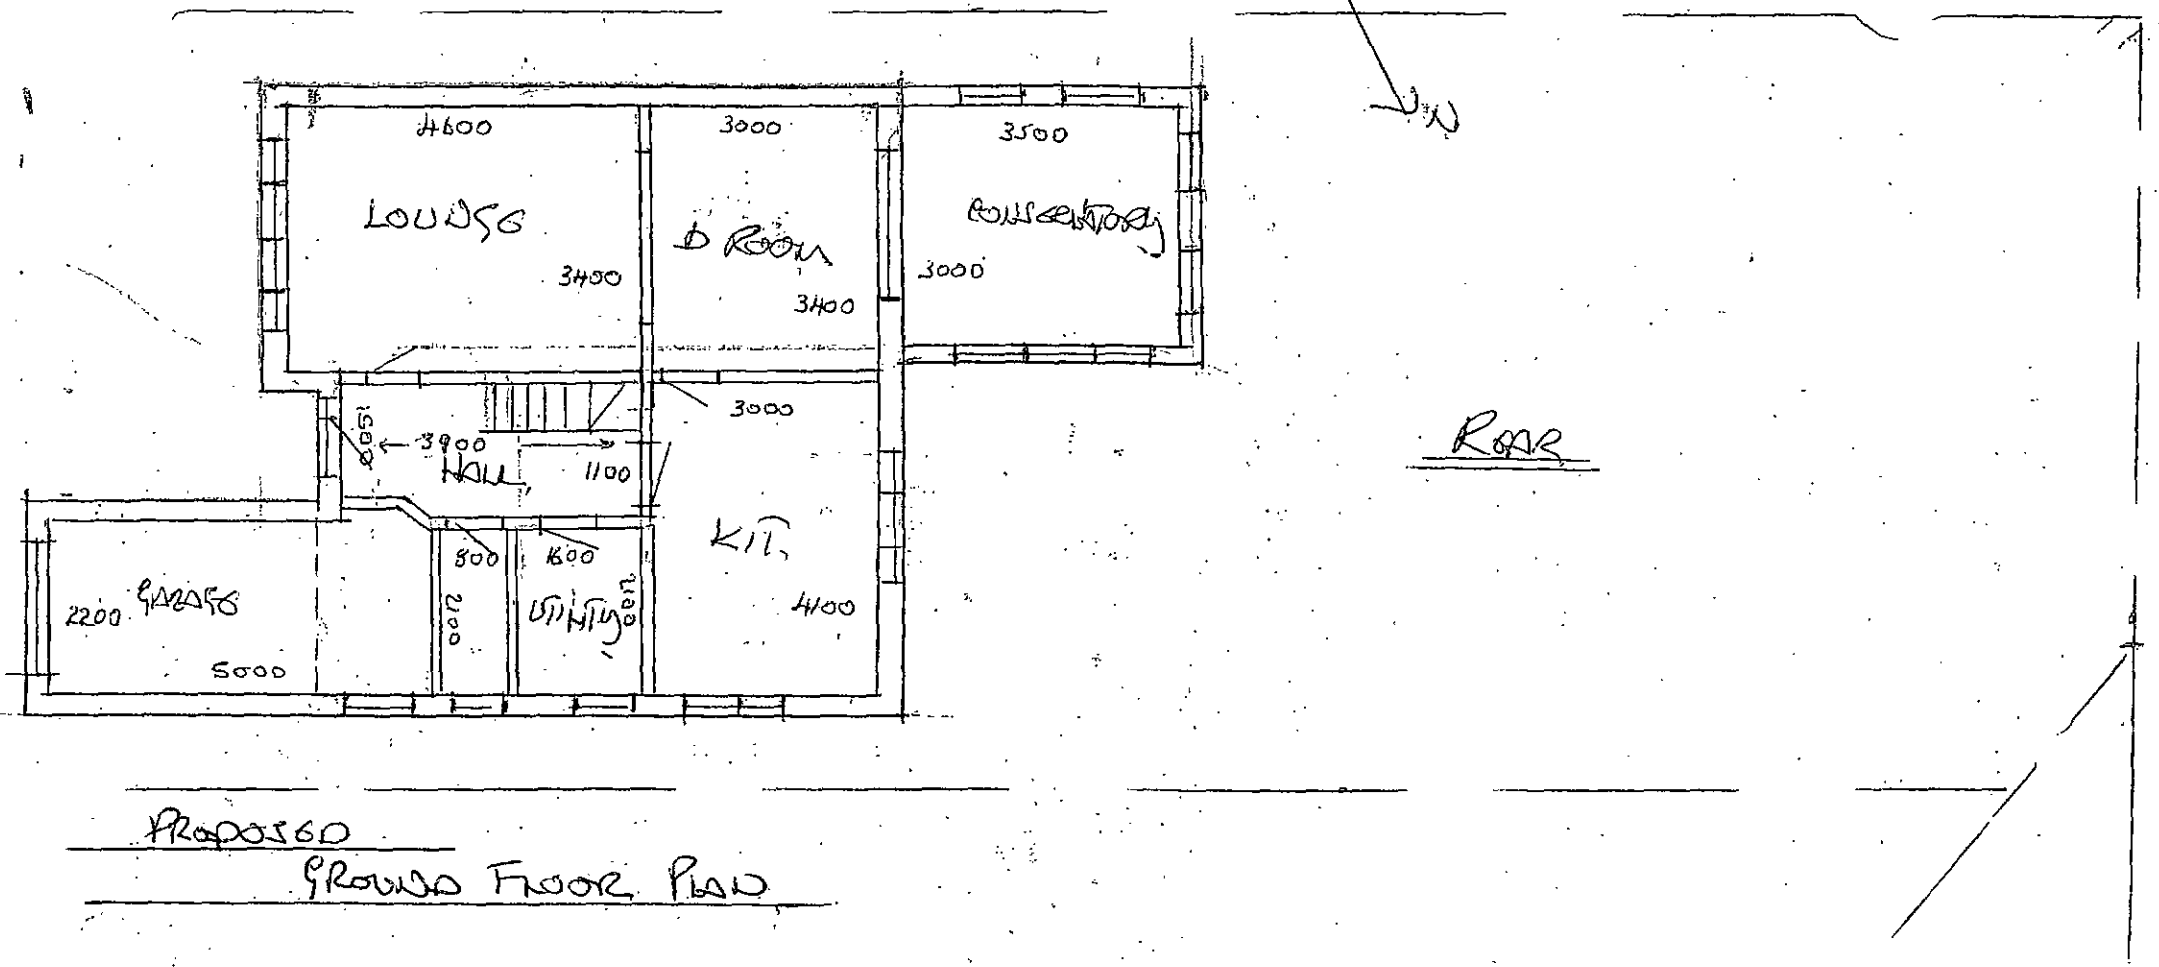


SCALE 1:100

66 ST ANDREWS DRIVE

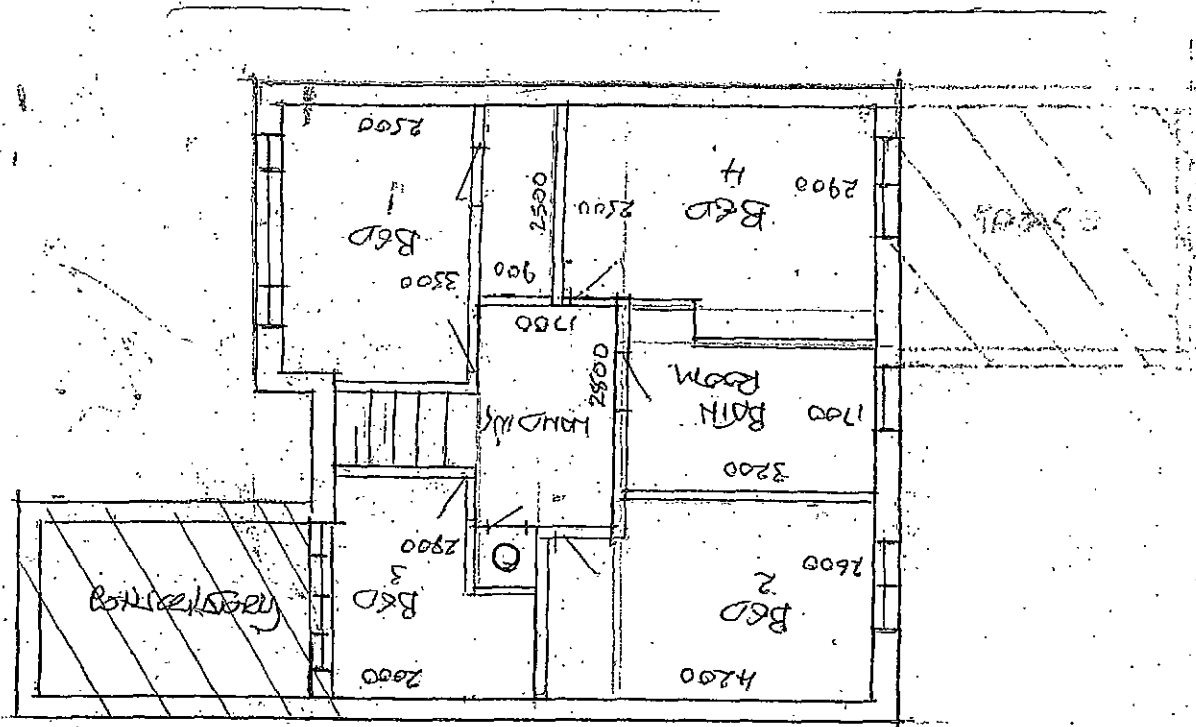


FIRST FLOOR  
EXISTING

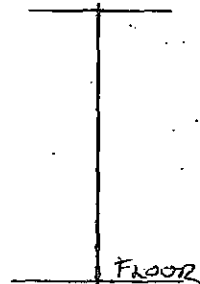


SCALE 1/4" = 1'-0"

66 ST ANDREWS DRIVE

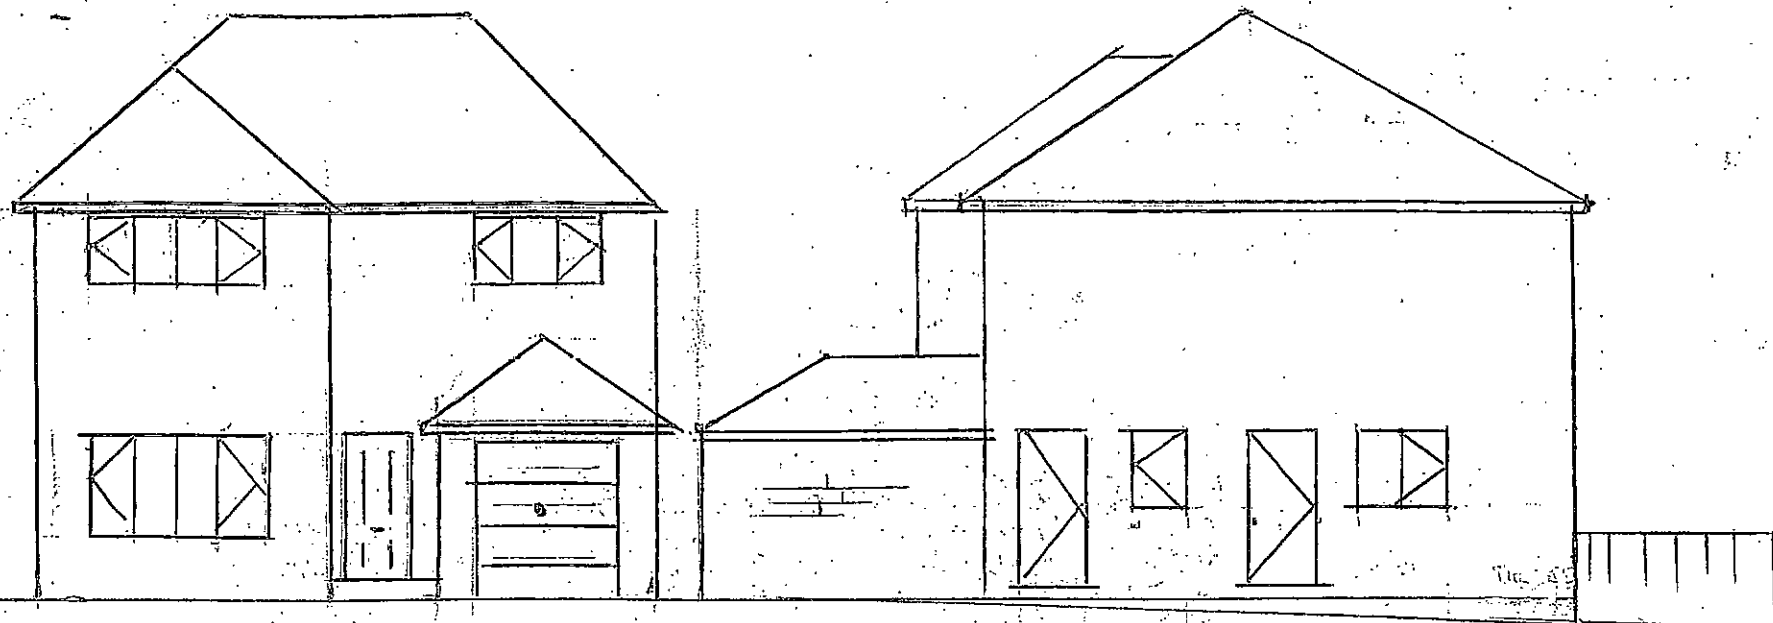


FRONT EXISTING

SIDE EXISTING

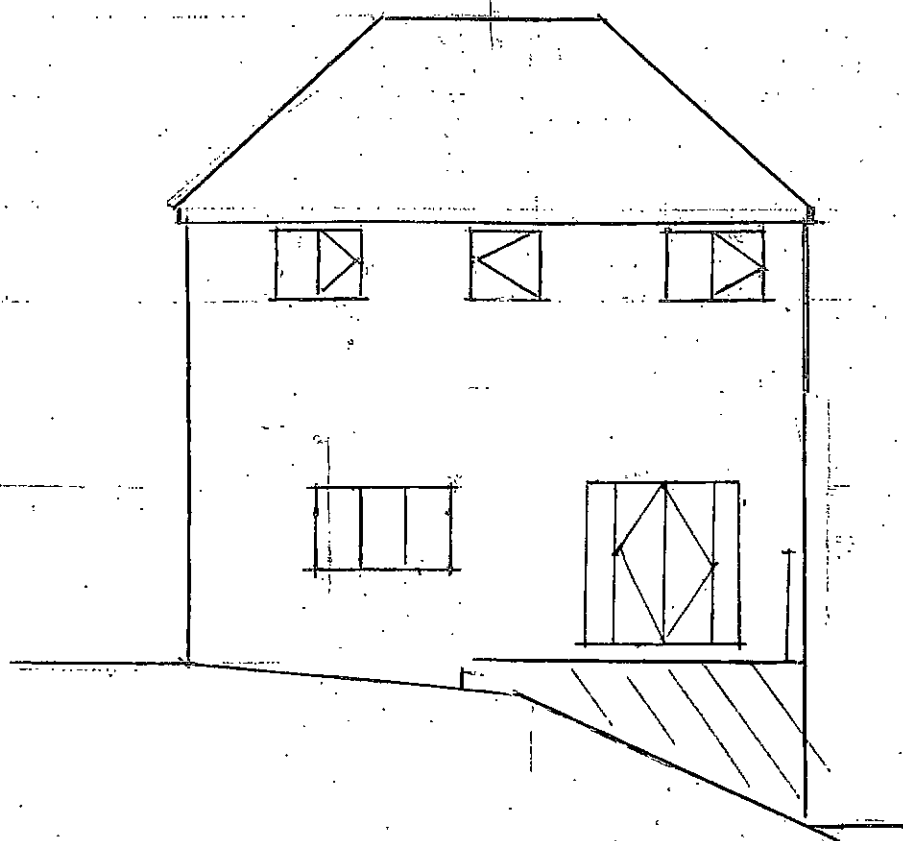


REAR EXISTING

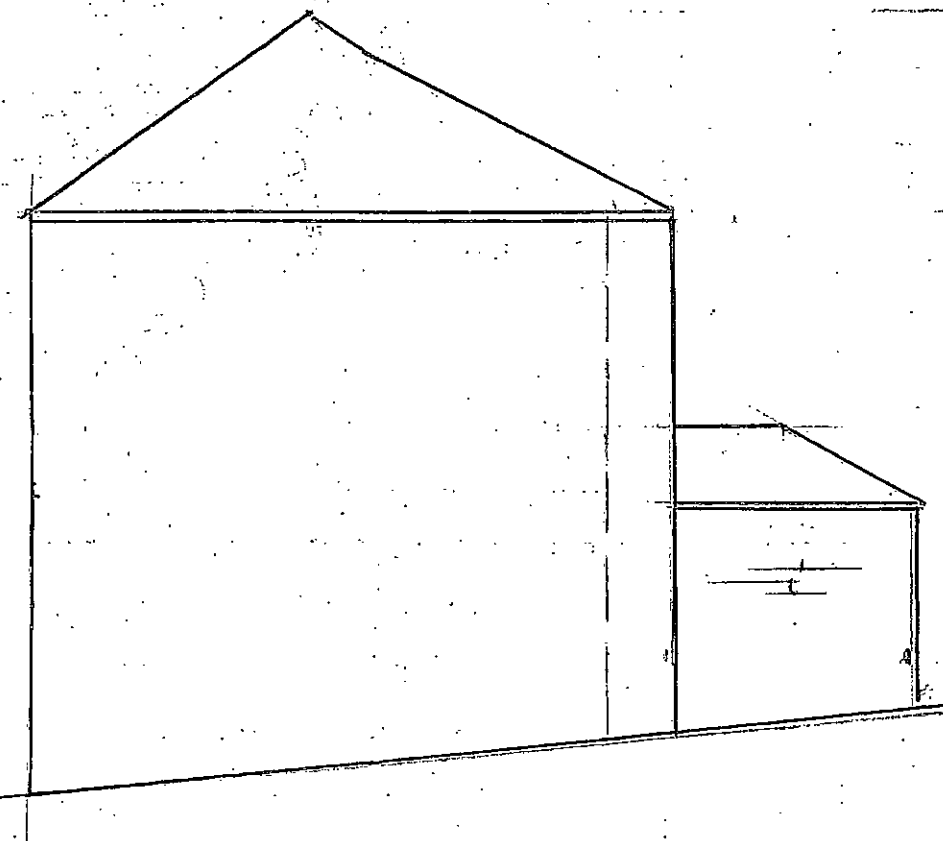

SIDE EXISTING


SCALE 1:100

66 ST ANDREWS DRIVE

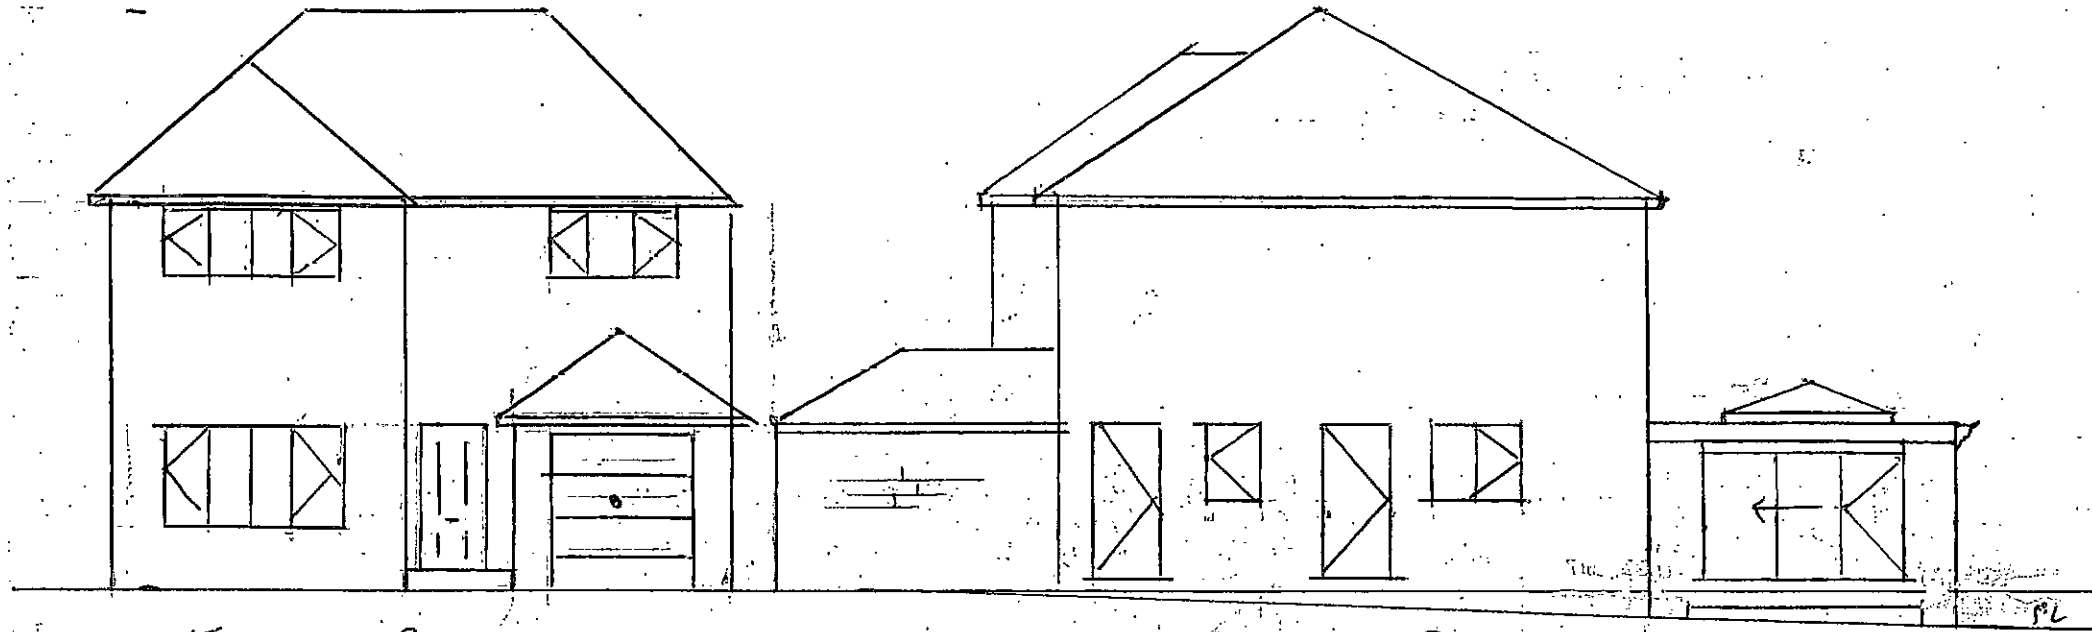


FRONT Proposed

SIDE Proposed

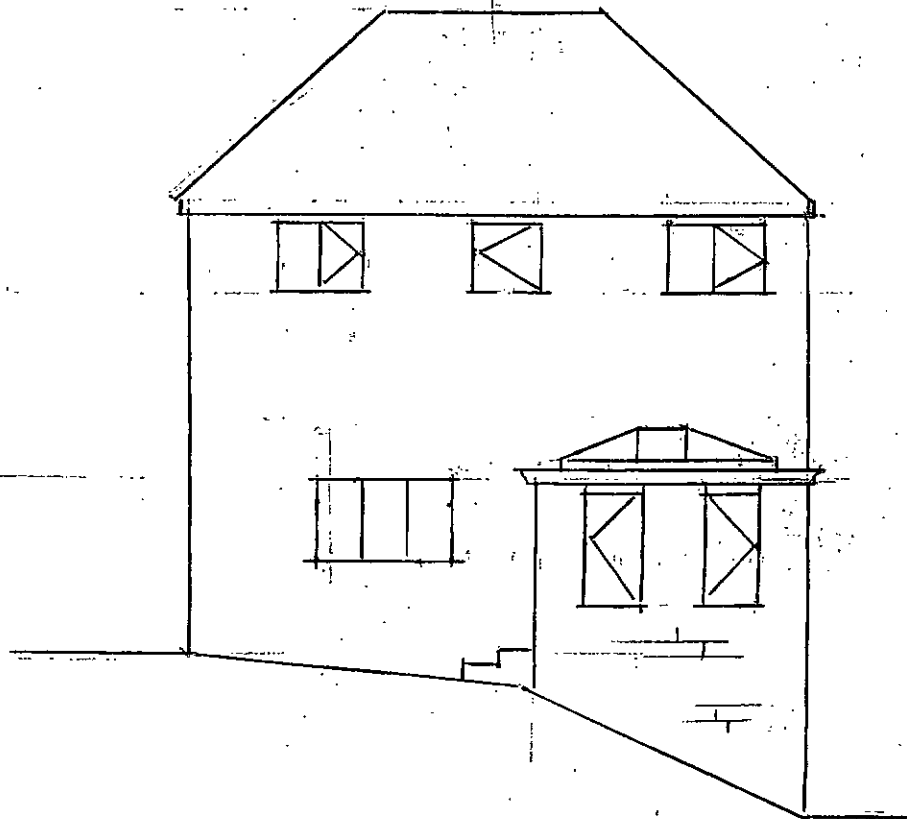

REAR Proposed

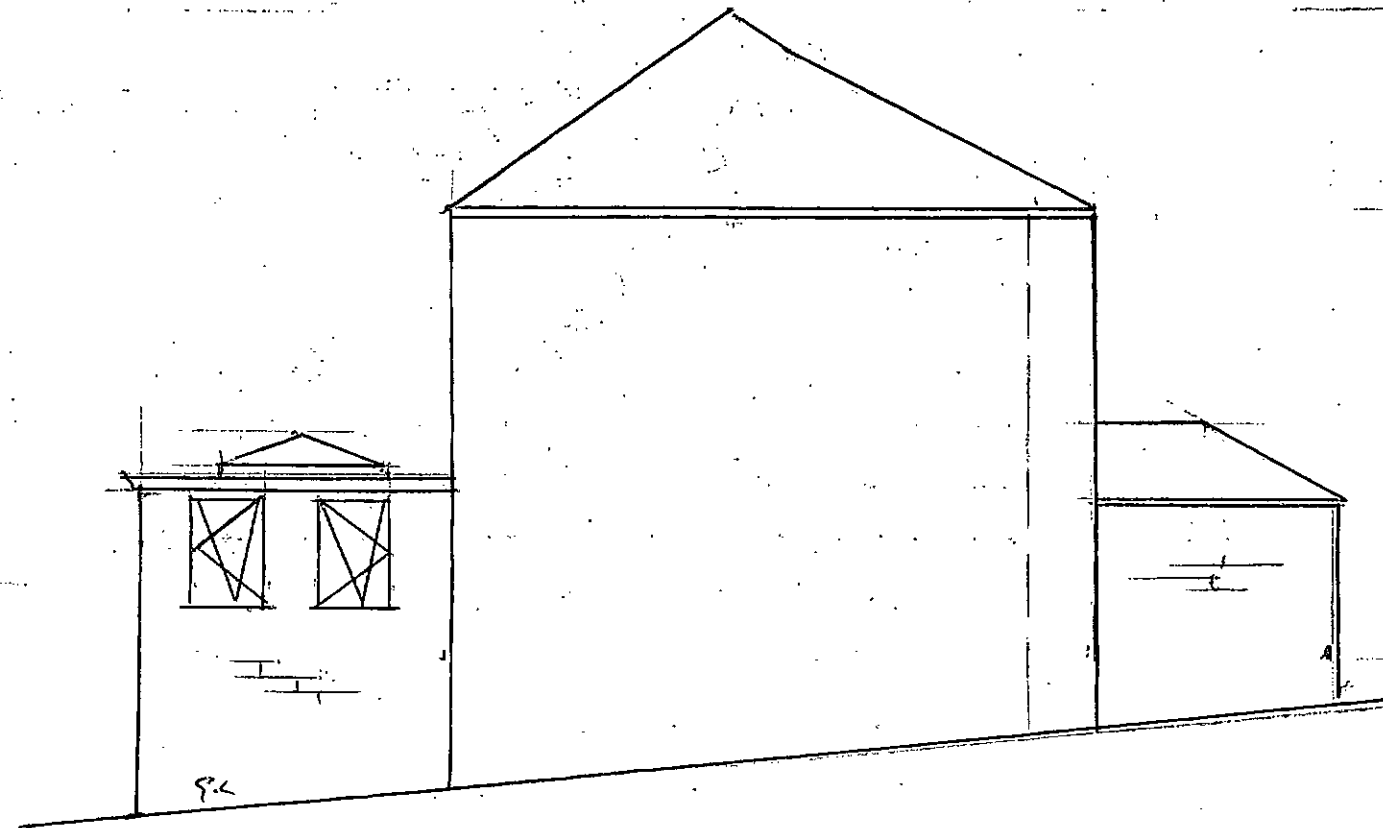

SIDE, Proposed

SCALE 1/100