



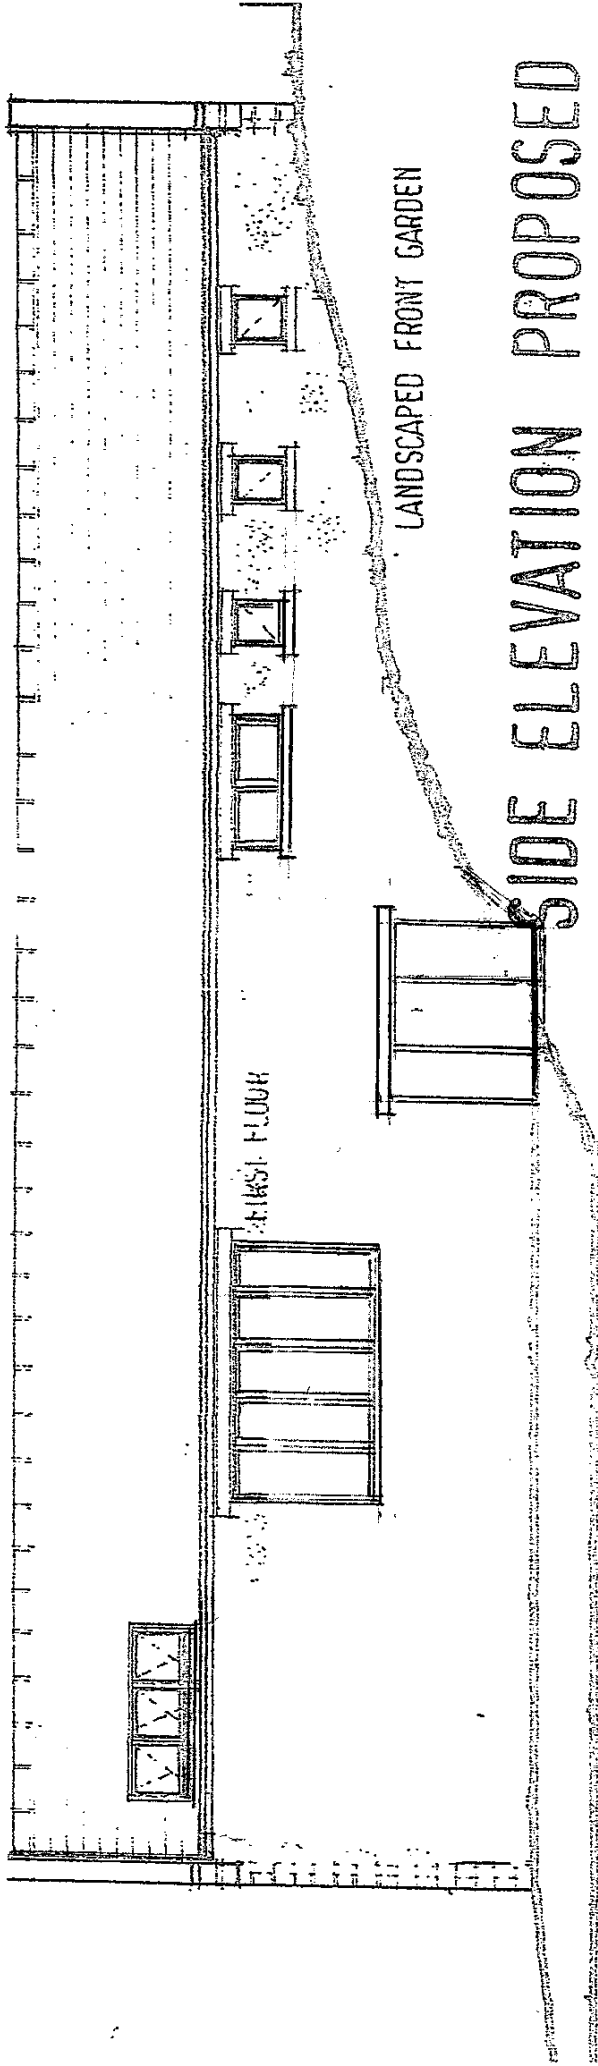

ARTIFICIAL BLUE SLATES

VENTILATED RIDGE TILES

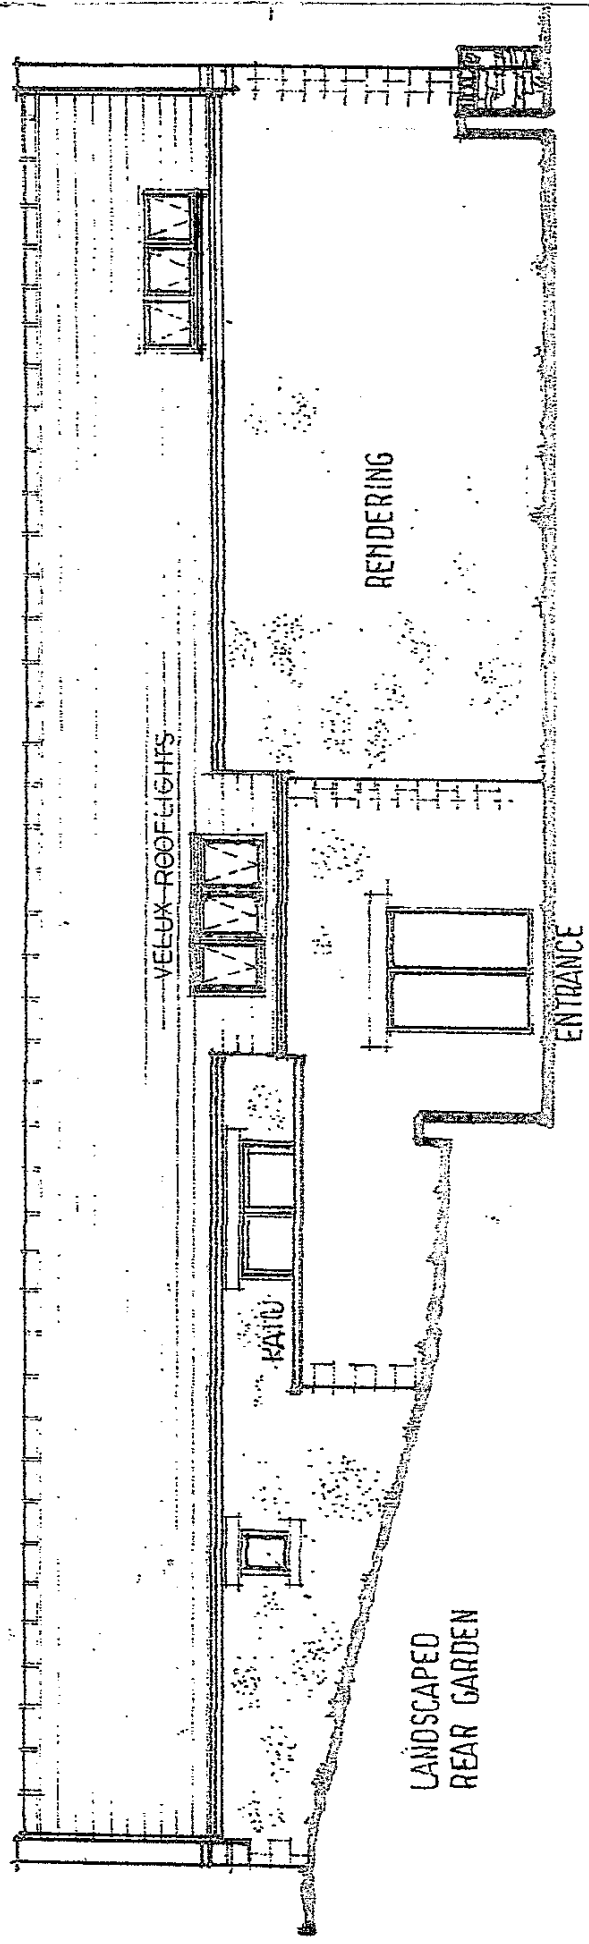

SIDE ELEVATION PROPOSED 1 Rev A