


21 HAMBLETON CLOSE  
 ELSECAR  
 BARNSELY  
 S74 8DS


OS MasterMap 1250/2500/10000 scale  
 03 March 2014, ID: BW1-00302300  
[www.blackwellmapping.co.uk](http://www.blackwellmapping.co.uk)  
 1:1250 scale print at A4, Centre: 438539 E, 401005 N  
 ©Crown Copyright Ordnance Survey. Licence no.  
 100041040

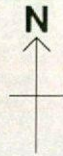

**BLACKWELL'S**  
[www.blackwellmapping.co.uk](http://www.blackwellmapping.co.uk)



TEL: 0114 268 7658  
[maps.sheffield@blackwell.co.uk](mailto:maps.sheffield@blackwell.co.uk)

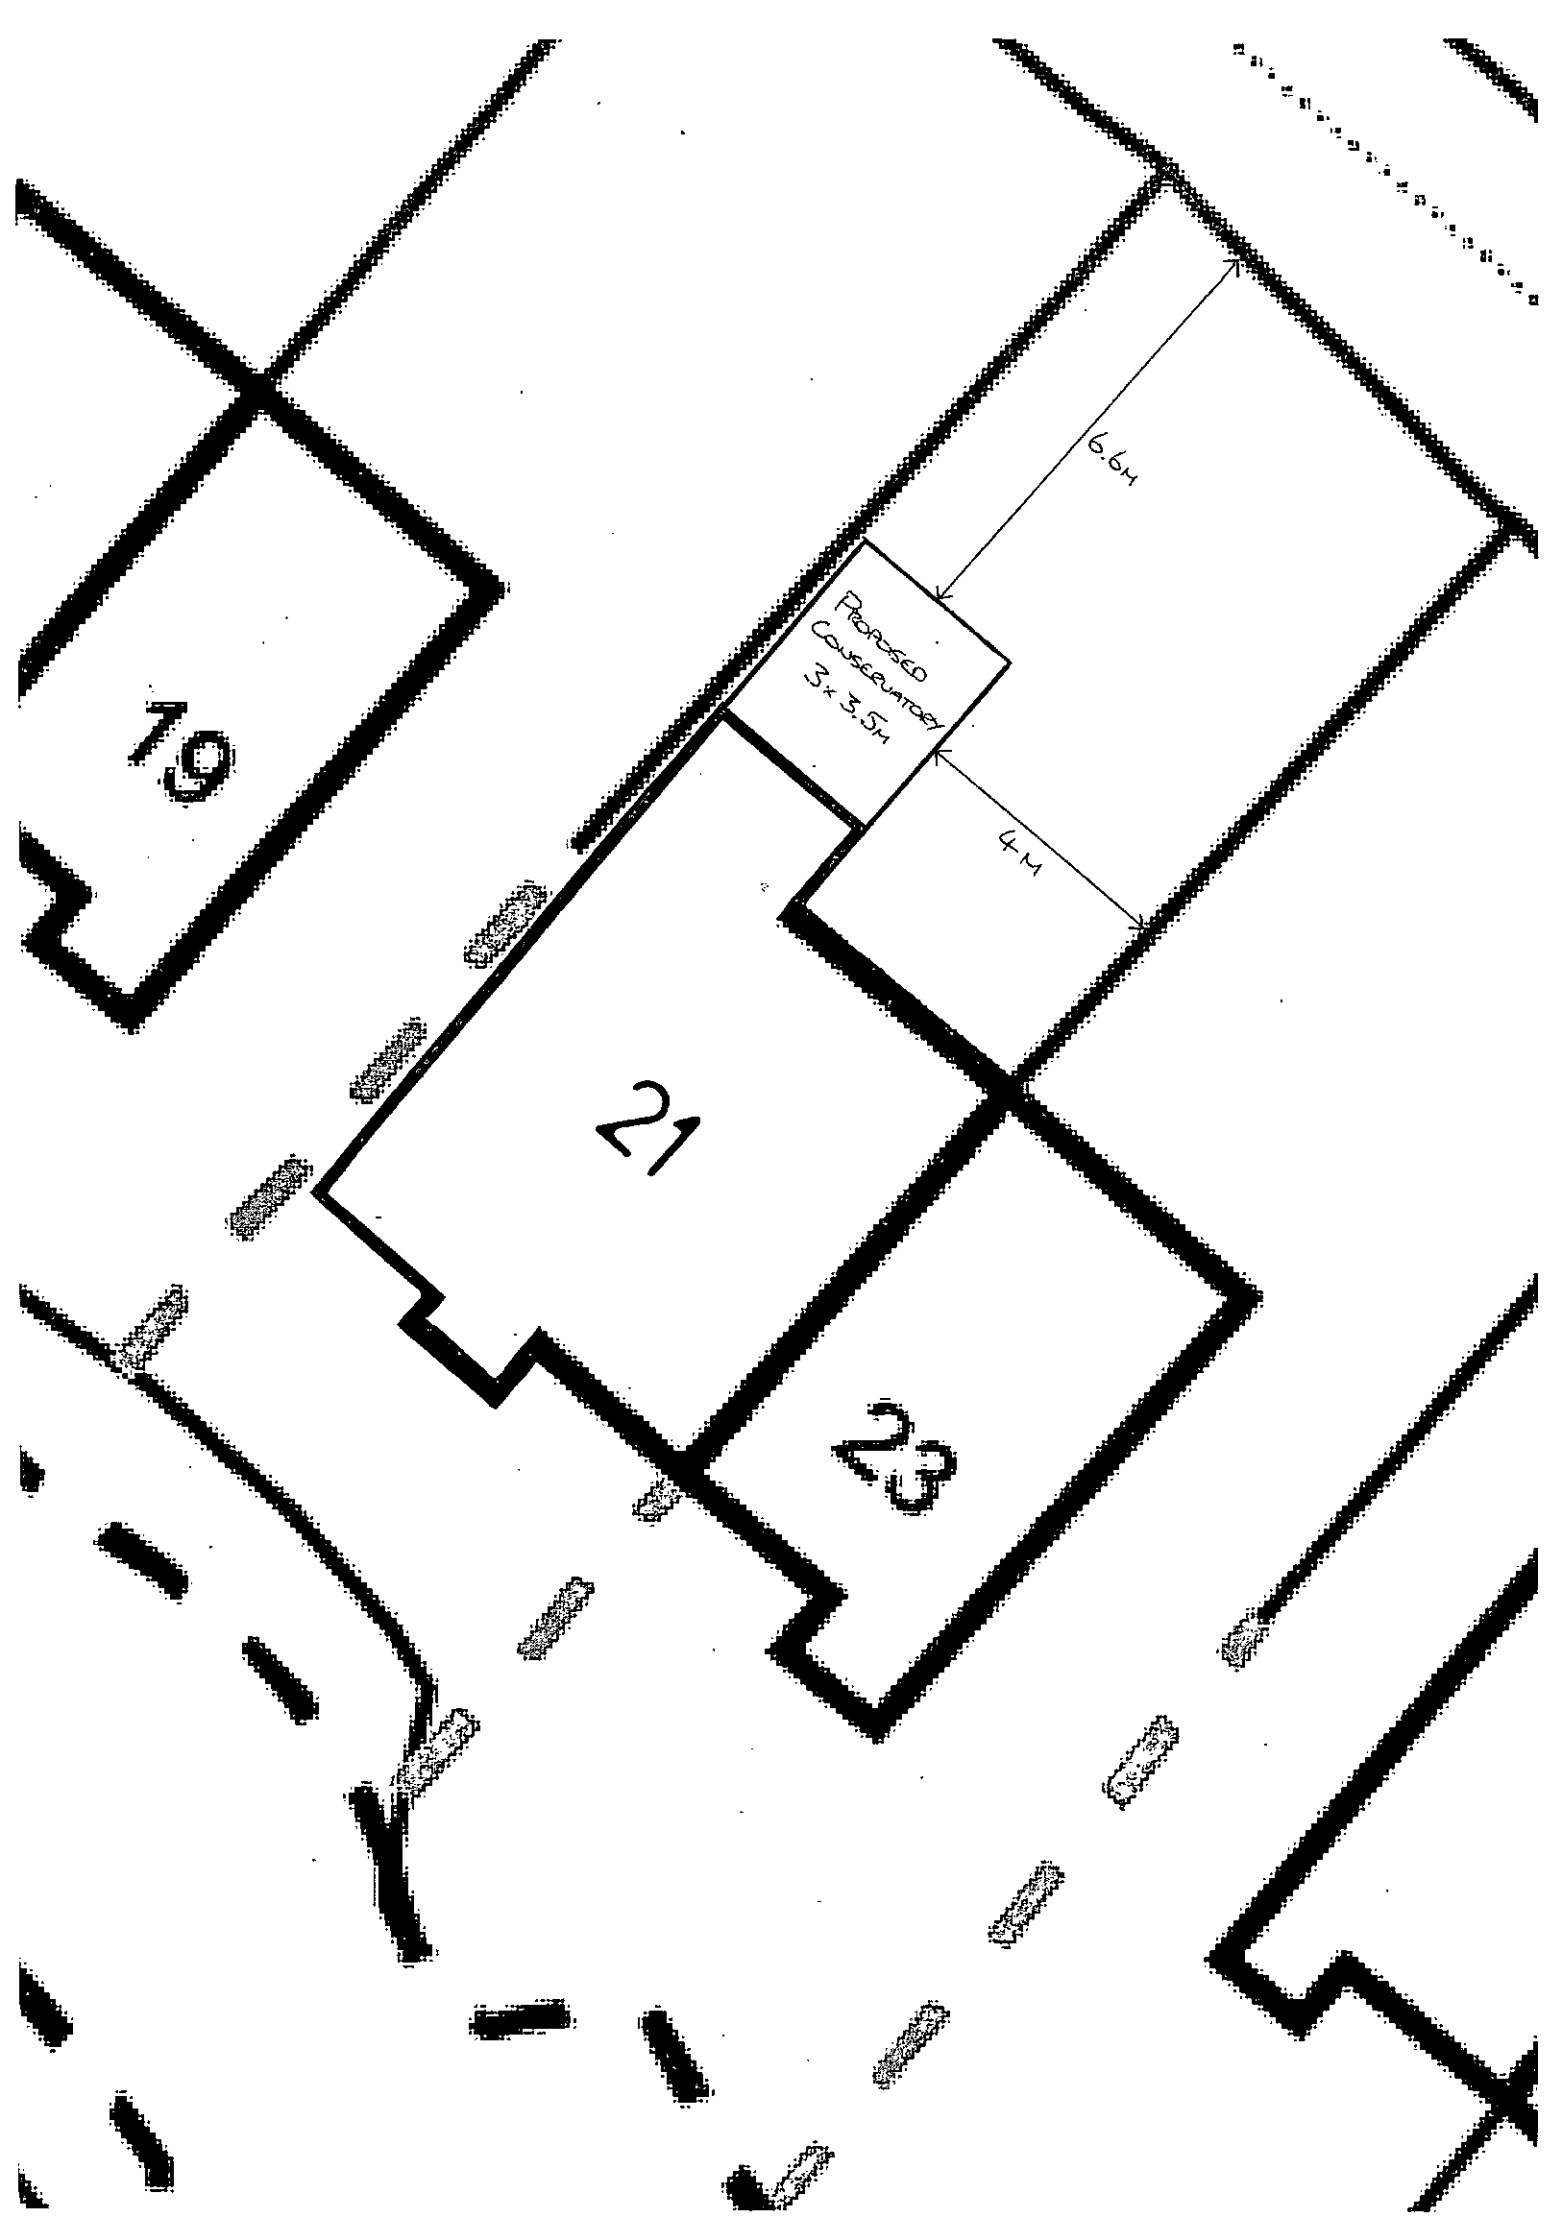

19

21

23


Proposed  
Courseway  
3 x 3.5m

6.6m

4m


Back Elevation

Scale - 1:50

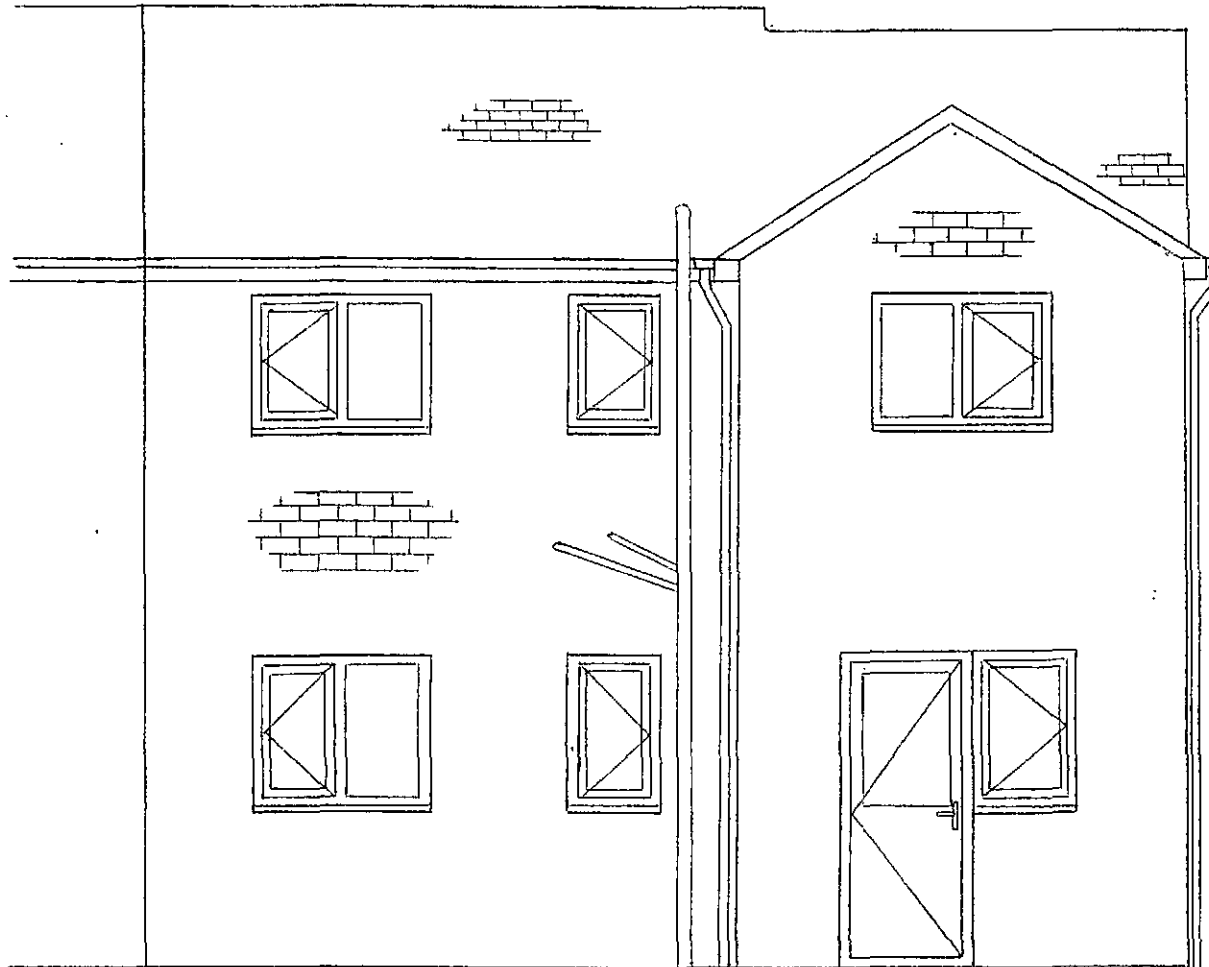


RIGHT SIDE ELEVATION

SCALE - 1:50

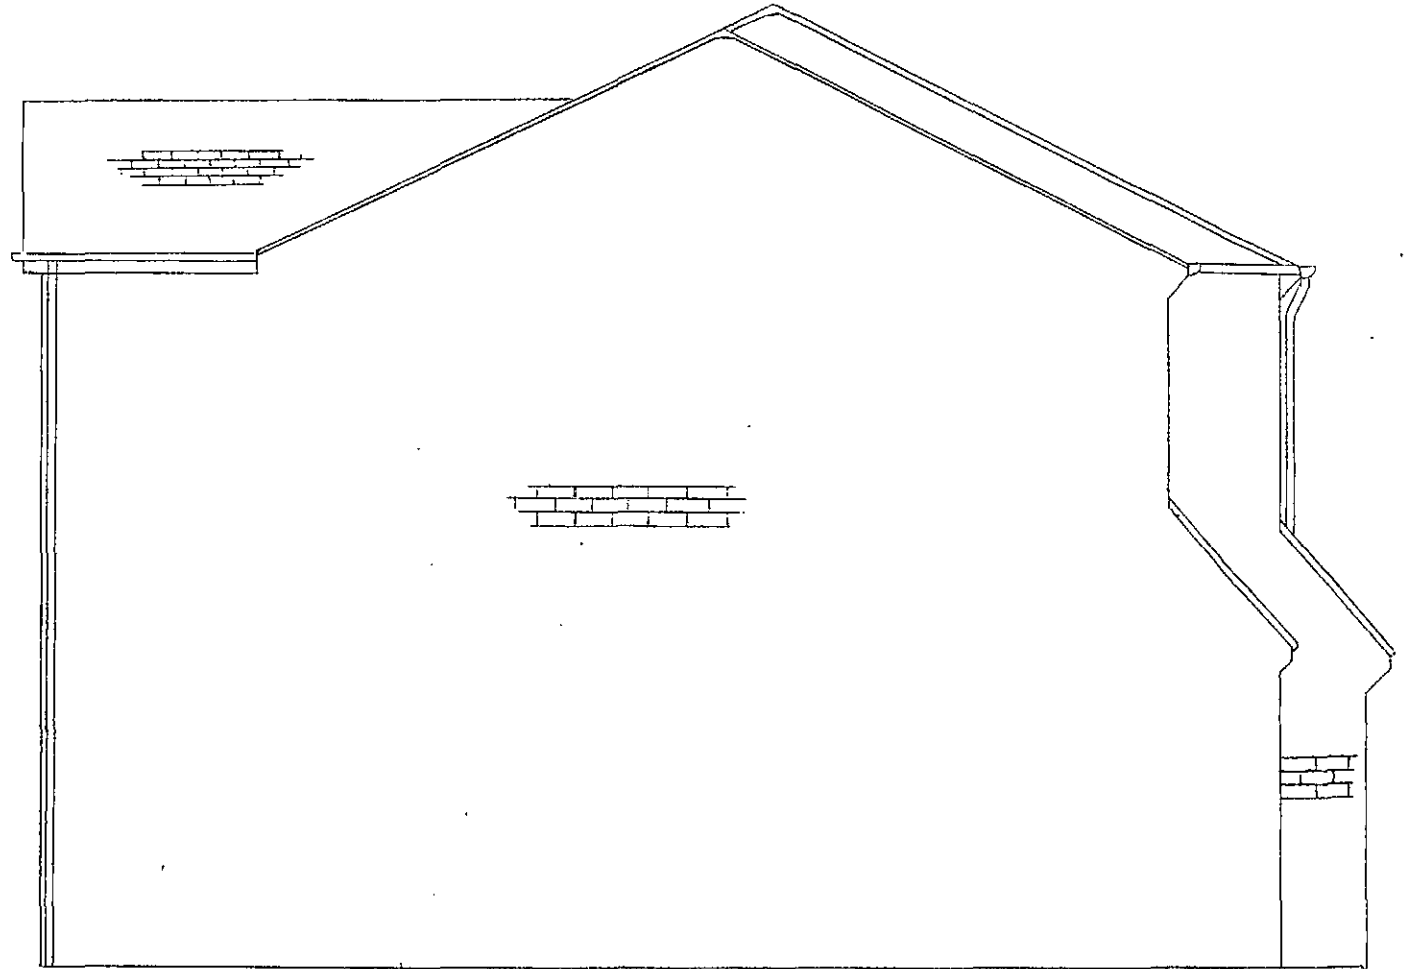

LEFT SIDE ELEVATION

SCALE - 1:50

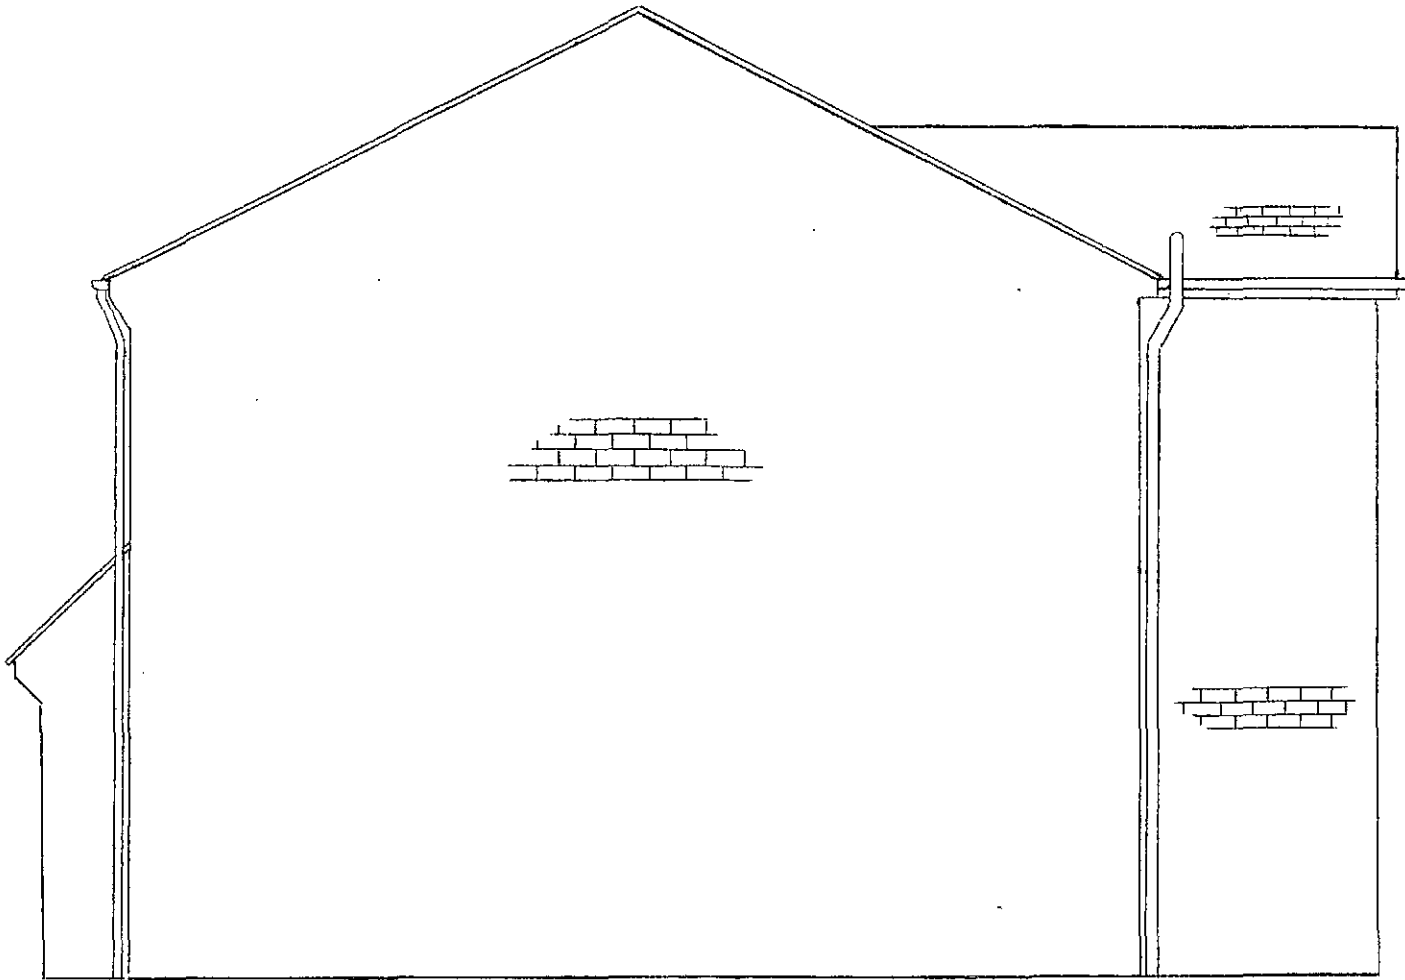


PROPOSED BACK ELEVATION

SCALE - 1:50



PROPOSED RIGHT SIDE ELEVATION

SCALE - 1:50

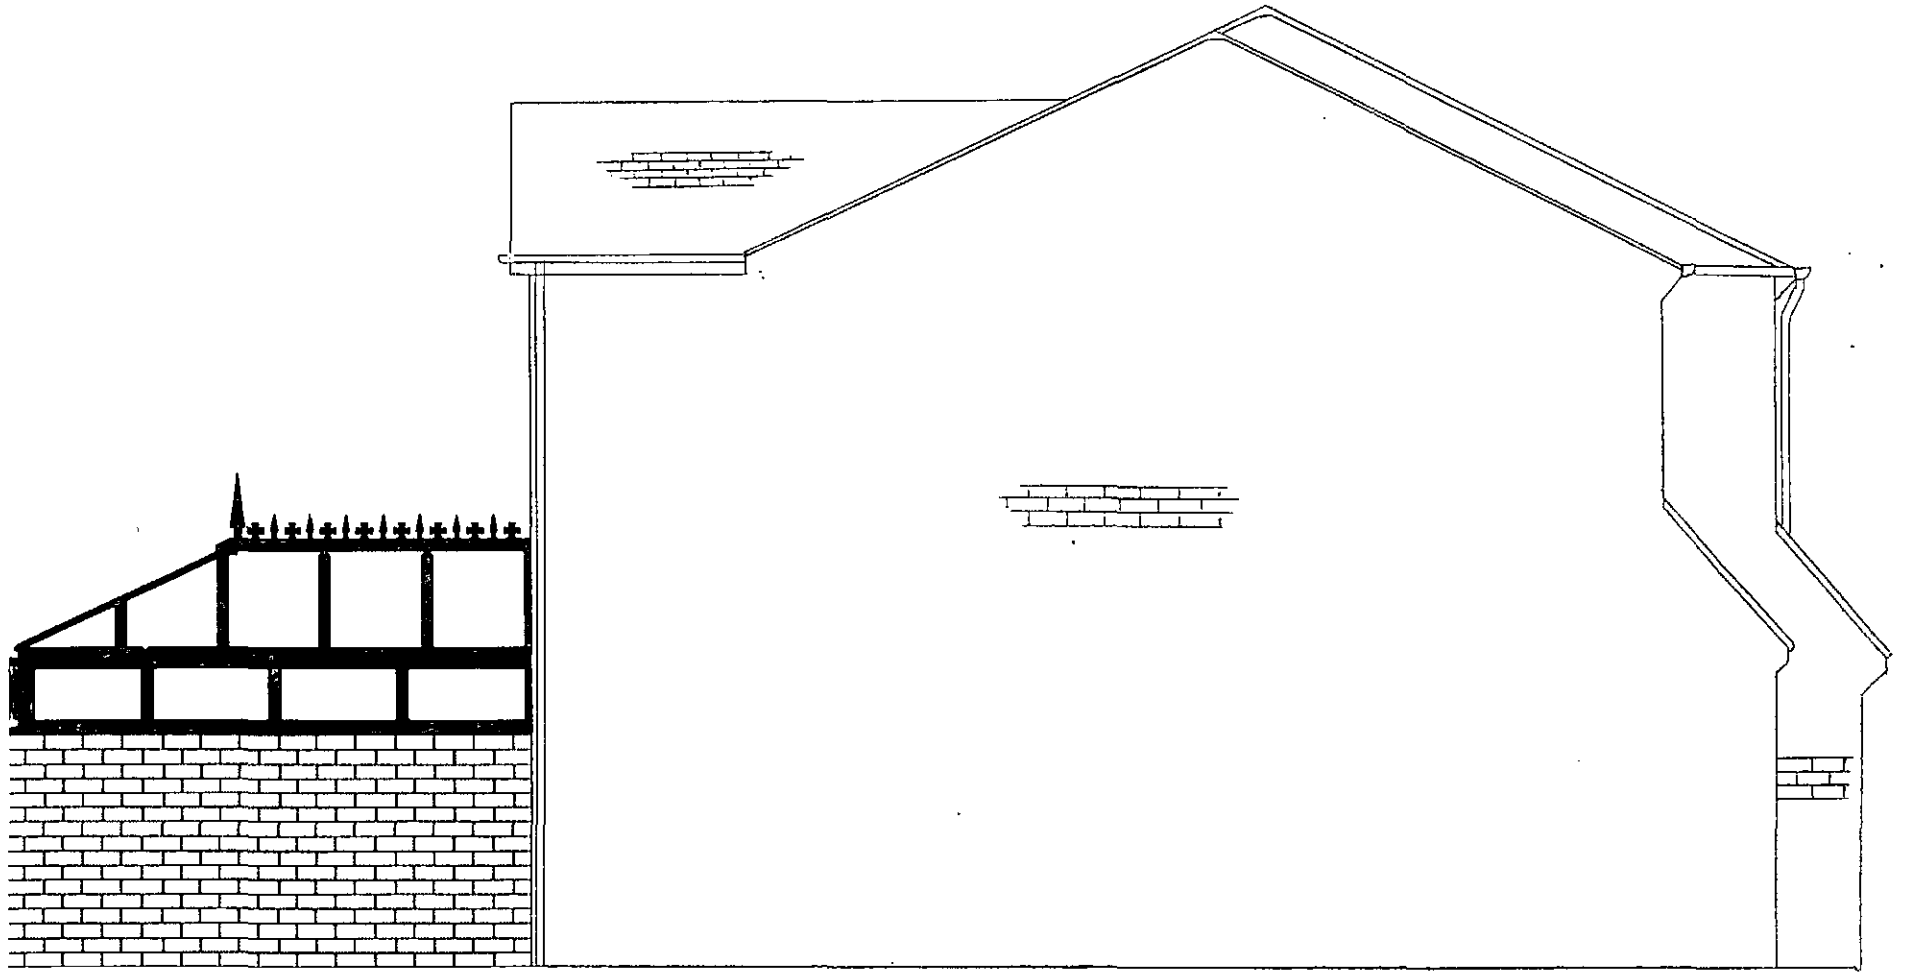

PROPOSED LEFT SIDE ELEVATION

SCALE - 1:50

