

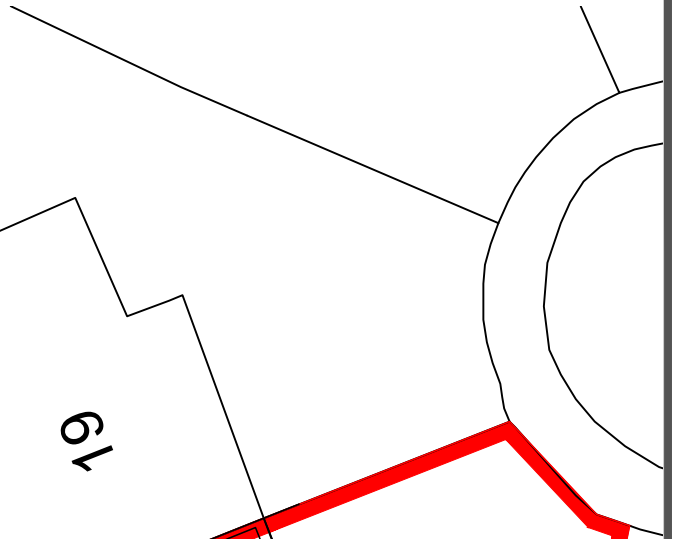


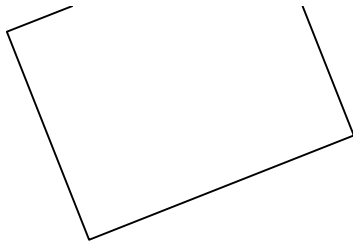

19

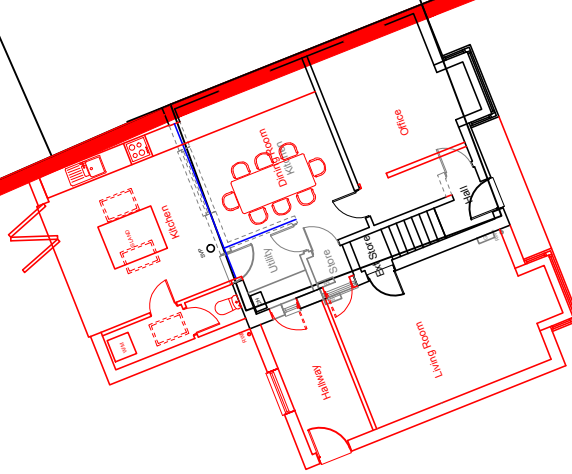

Address

21 Gray Street
Elsecar
S74 8JR

Plan No 0147-2

Os. Ref. se3800

Date Aug 22

Drawn By TE

Scale 1:200

BLOCK PLAN