


Location of proposed office building
Motus Commercials, Barkston Road
Barnsley

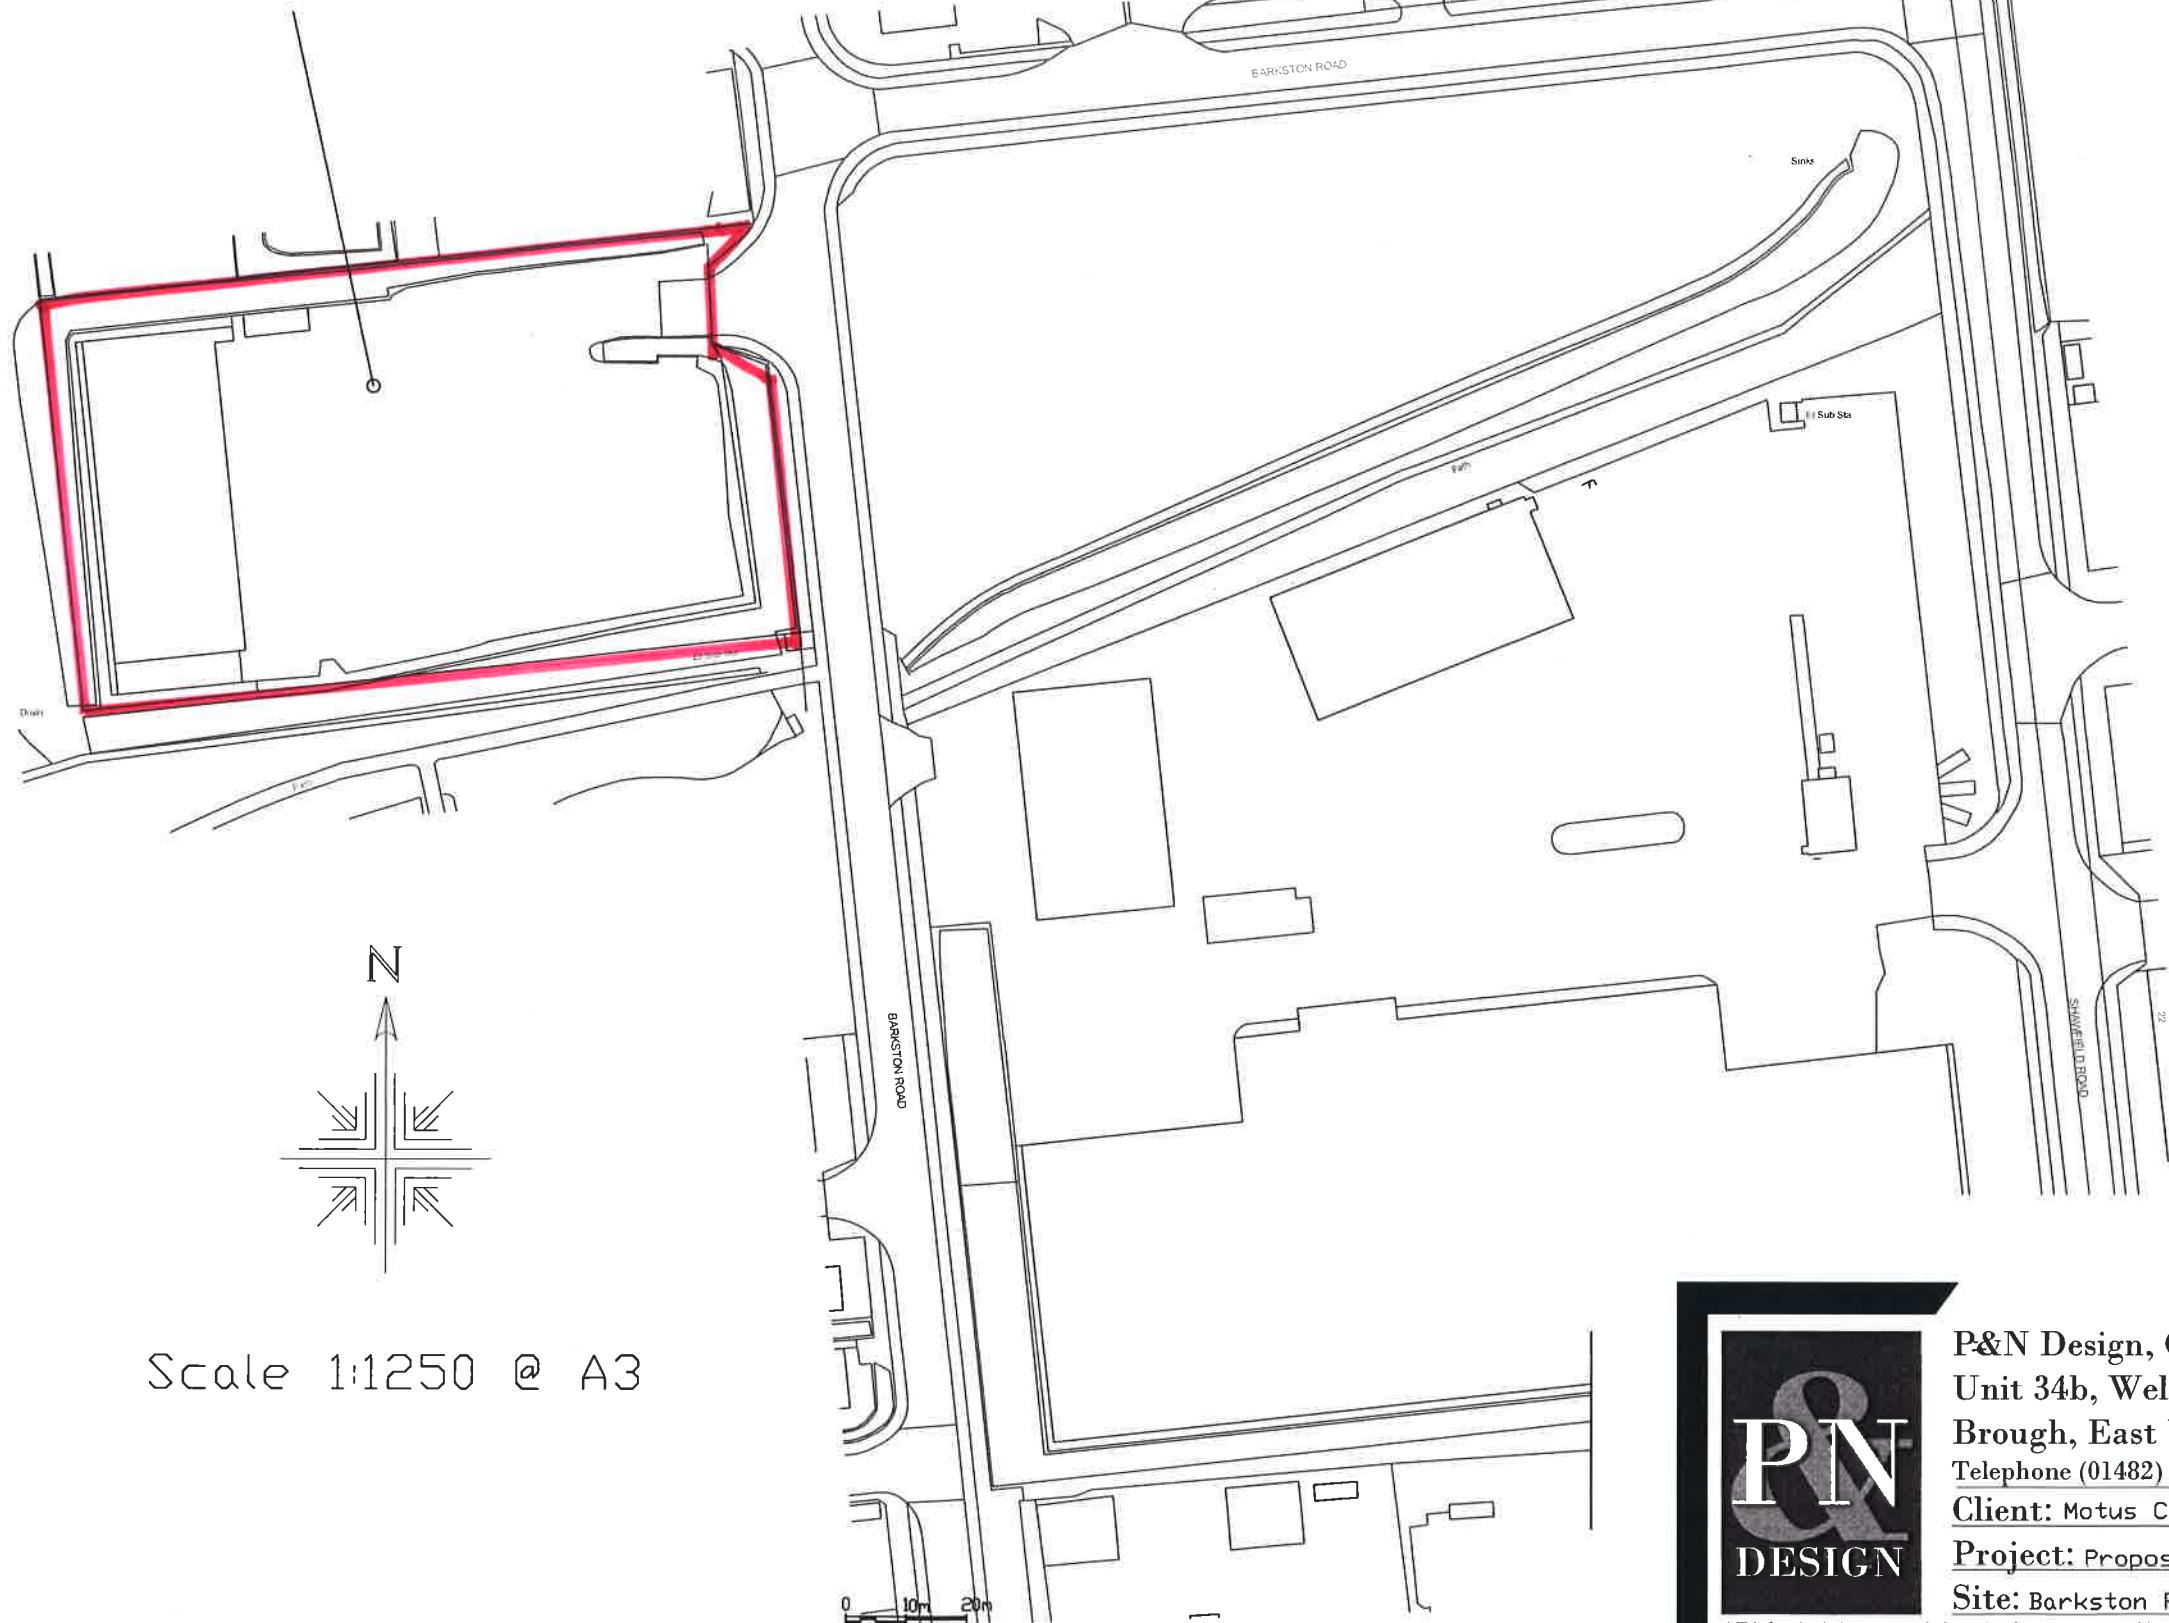

Scale 1:1250 @ A3



P&N Design, Chartered Architectural Technologists
Unit 34b, Welton Business Park, Wiske Avenue,
Brough, East Yorkshire, HU15 1ZQ

Telephone (01482) 665531 email wilson@pandndesign.co.uk

Client: Motus Commercials **Date:** 02-03-2022

Project: Proposed offices **Scale:** 1:1250 @ A3

Site: Barkston Rd, Barnsley **Drg.No.** 3043-5

© This drawing is the property of p&n design. It must not be copied in whole or in part or sent to a third party without written consent. Do not scale from drawing. If in doubt ask.