
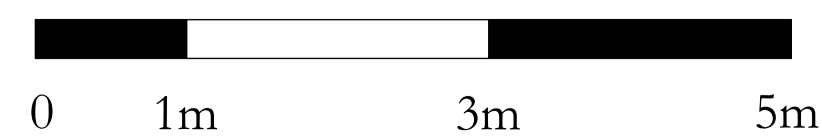
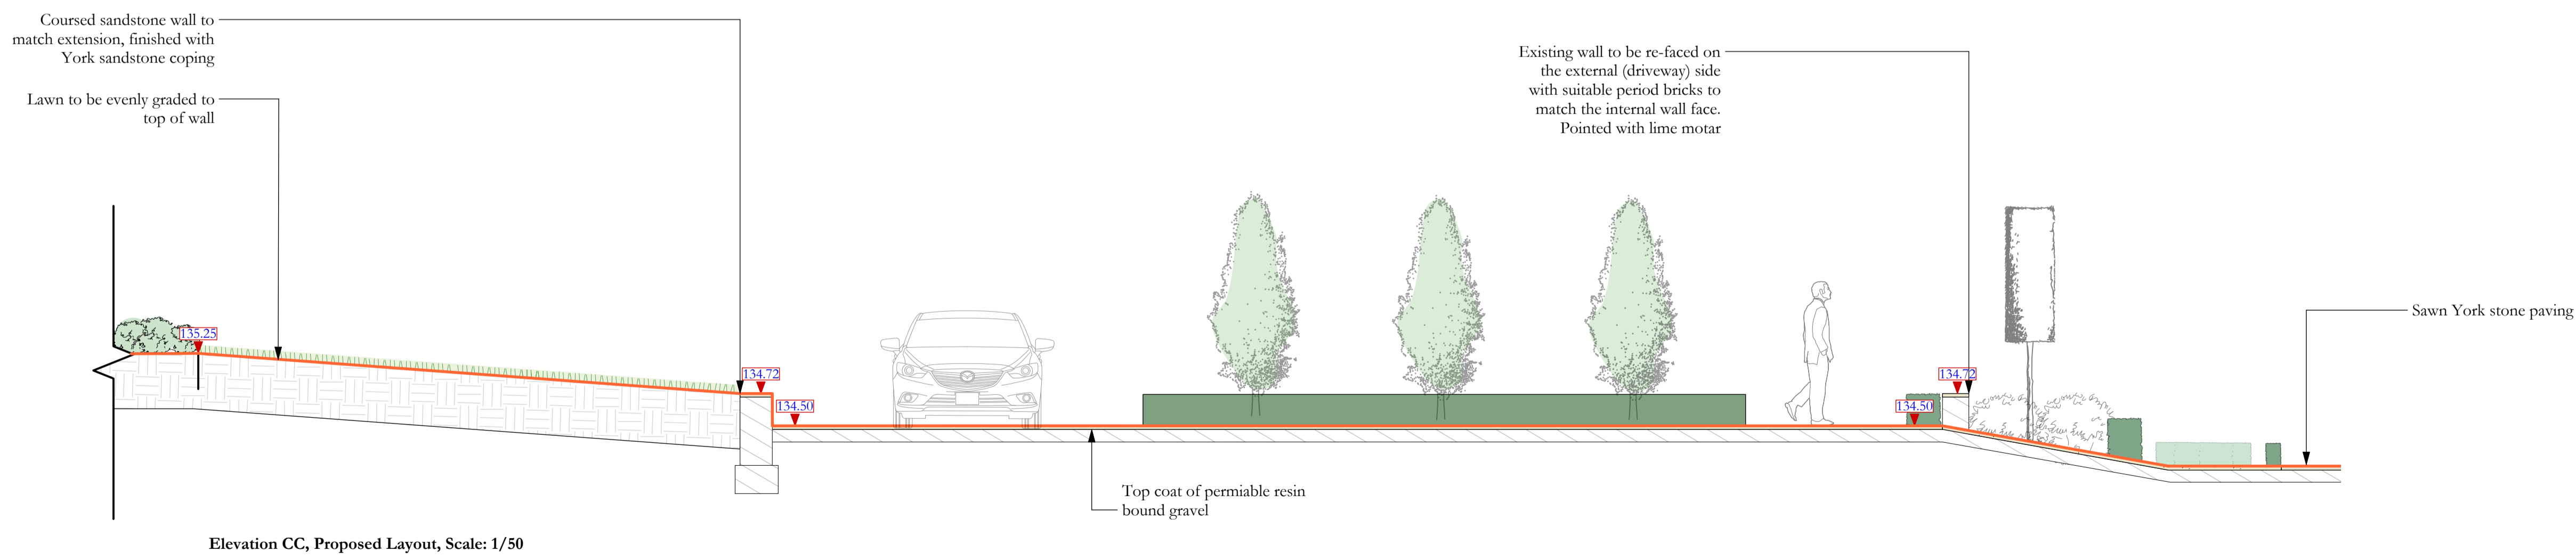
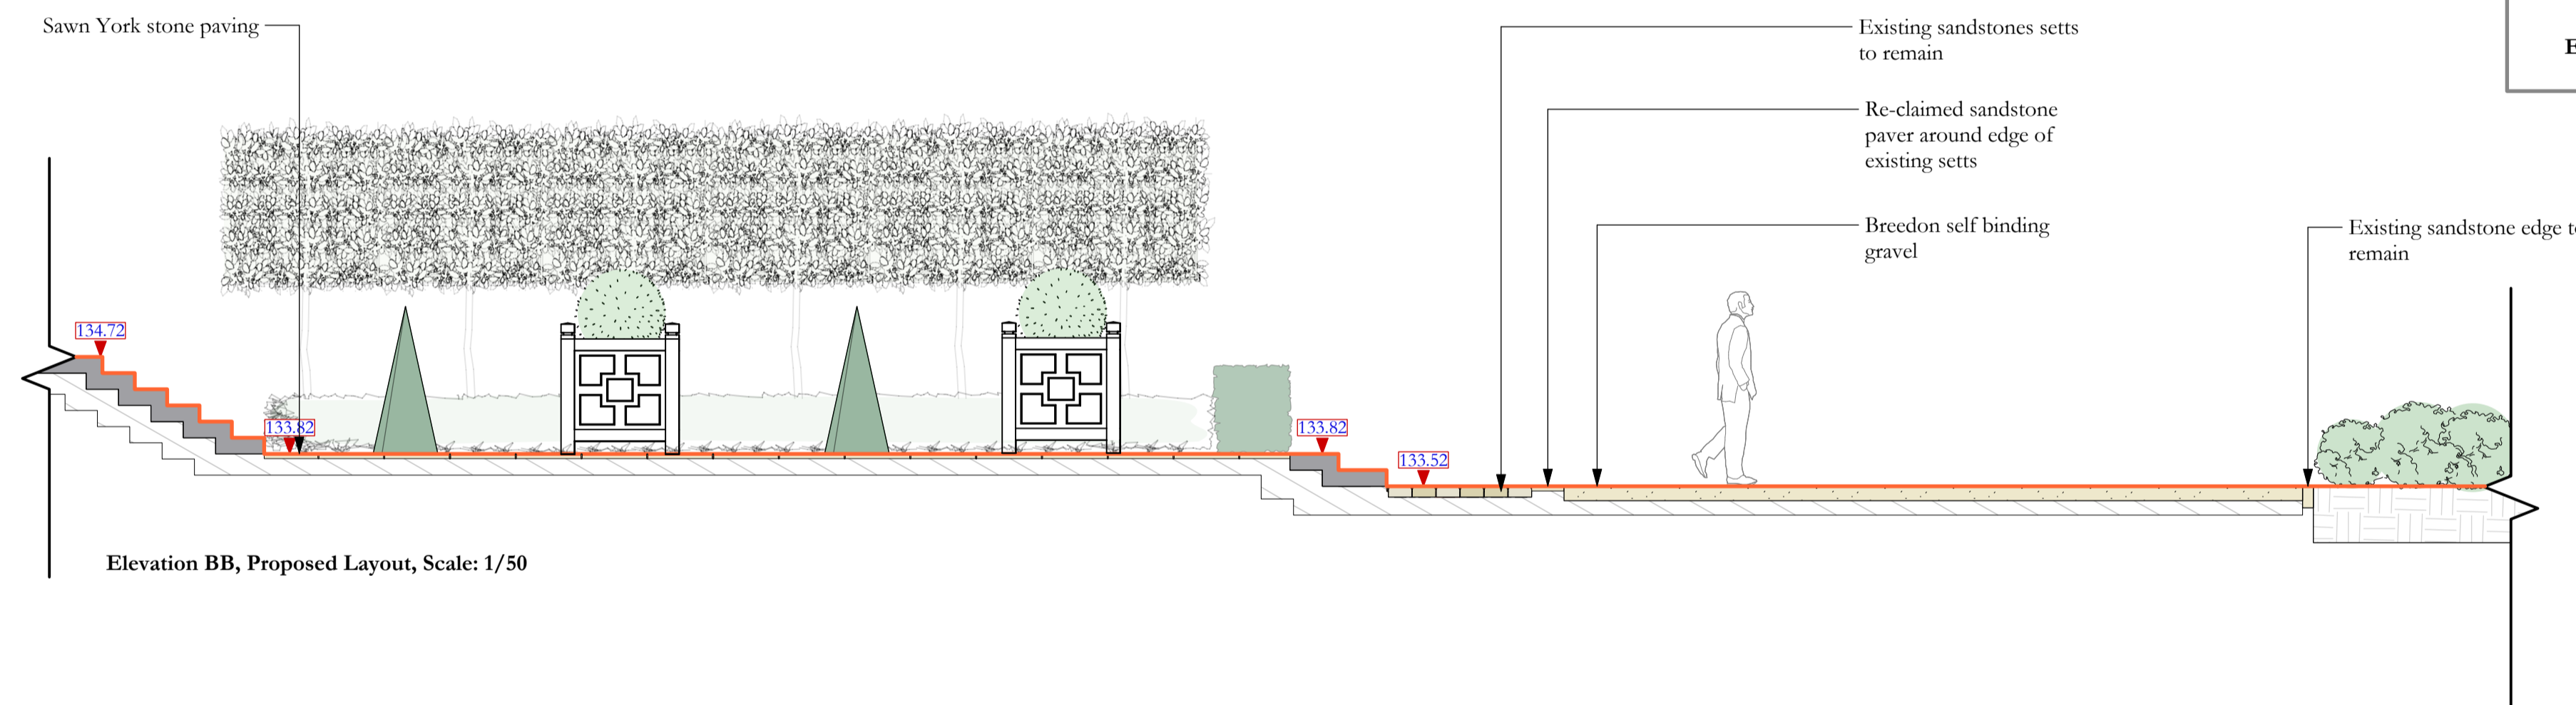
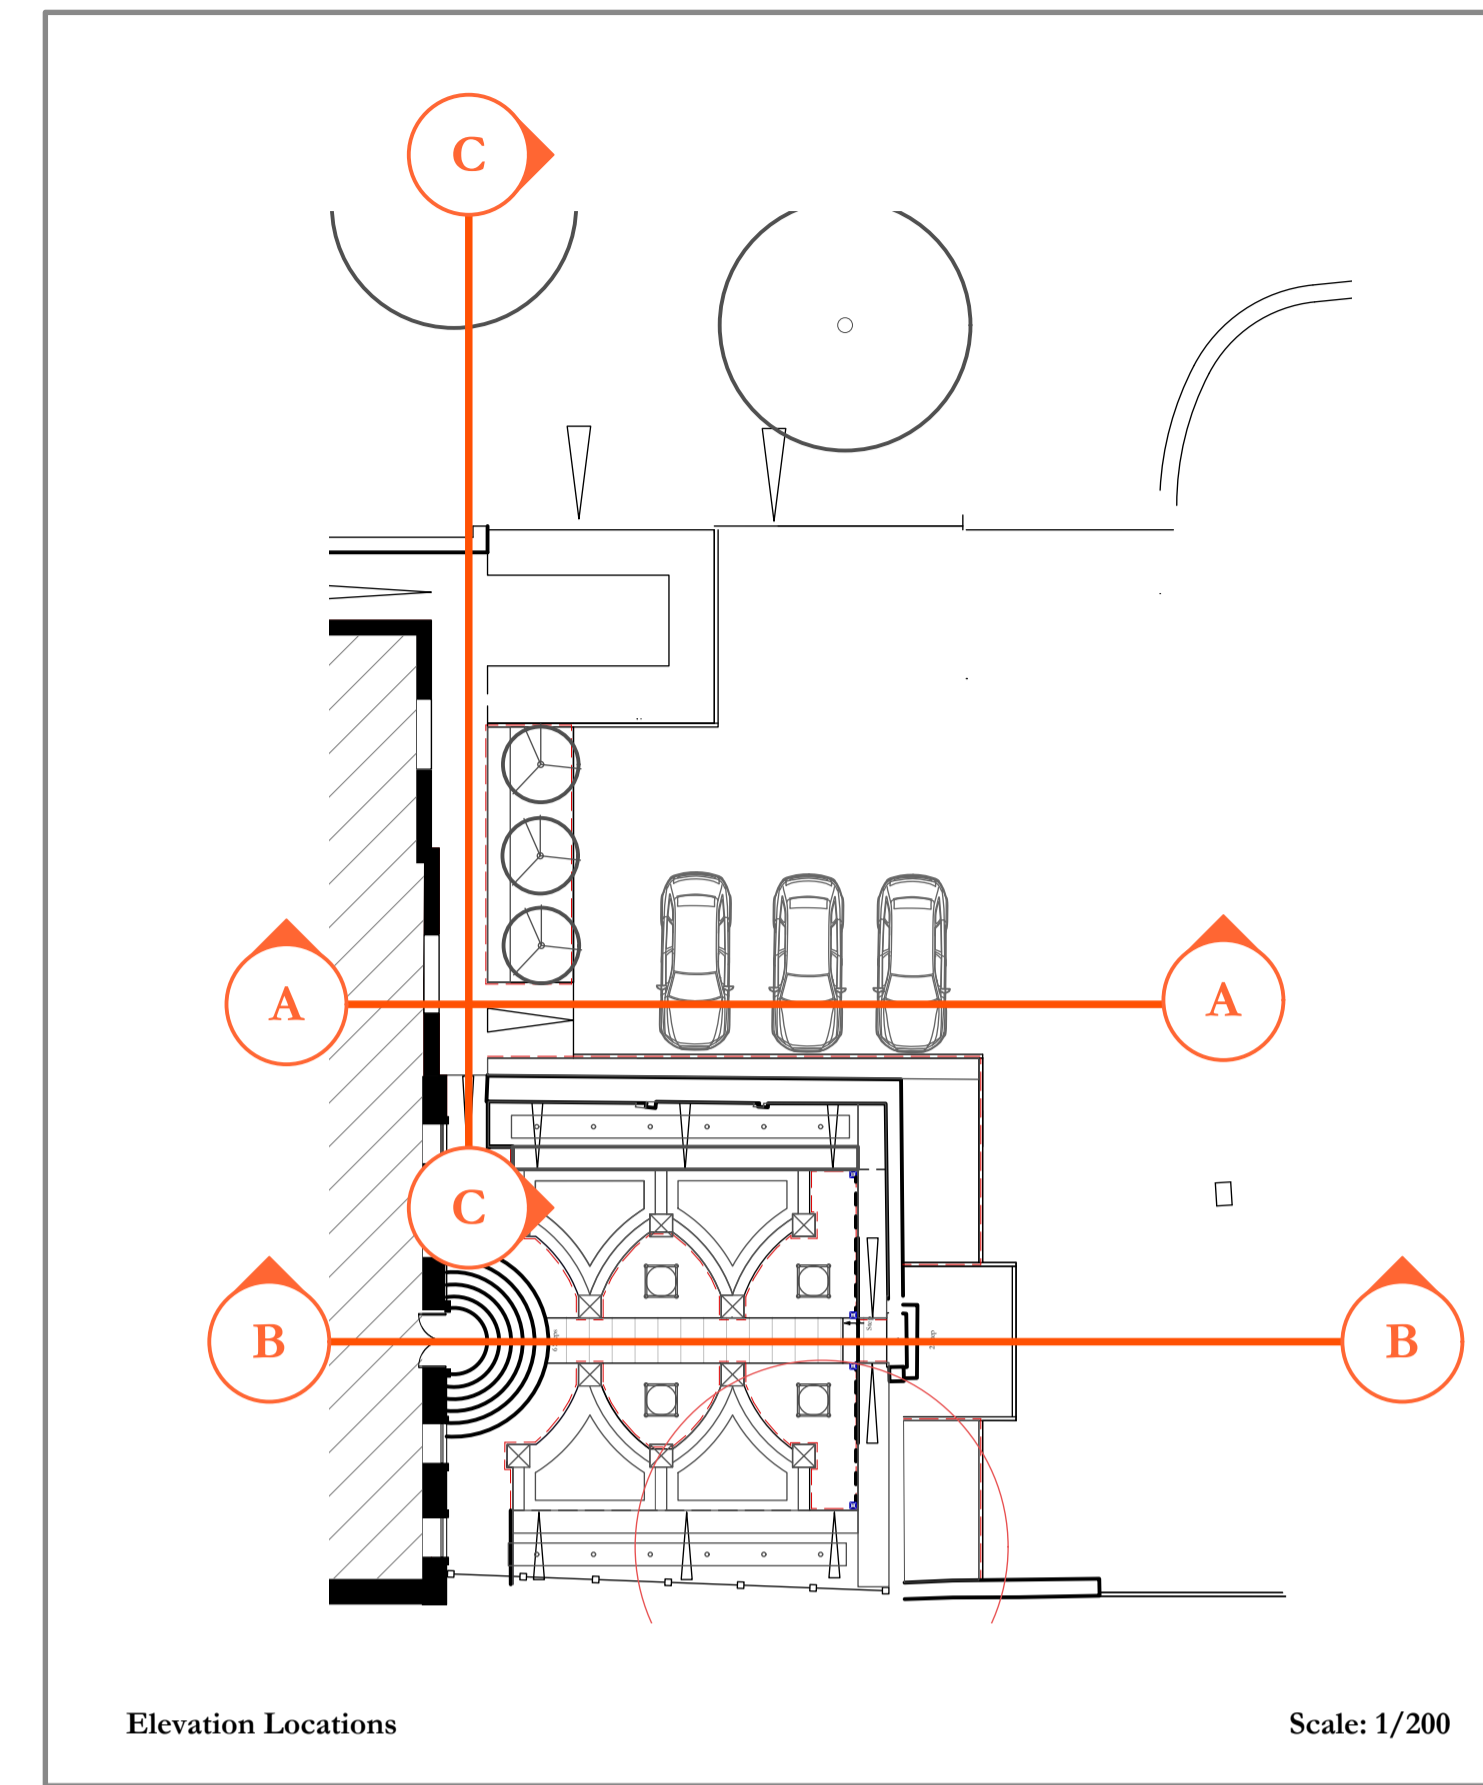


Darley Cliffe Hall, Front Garden, Proposed Elevations AA, BB & CC Rev A

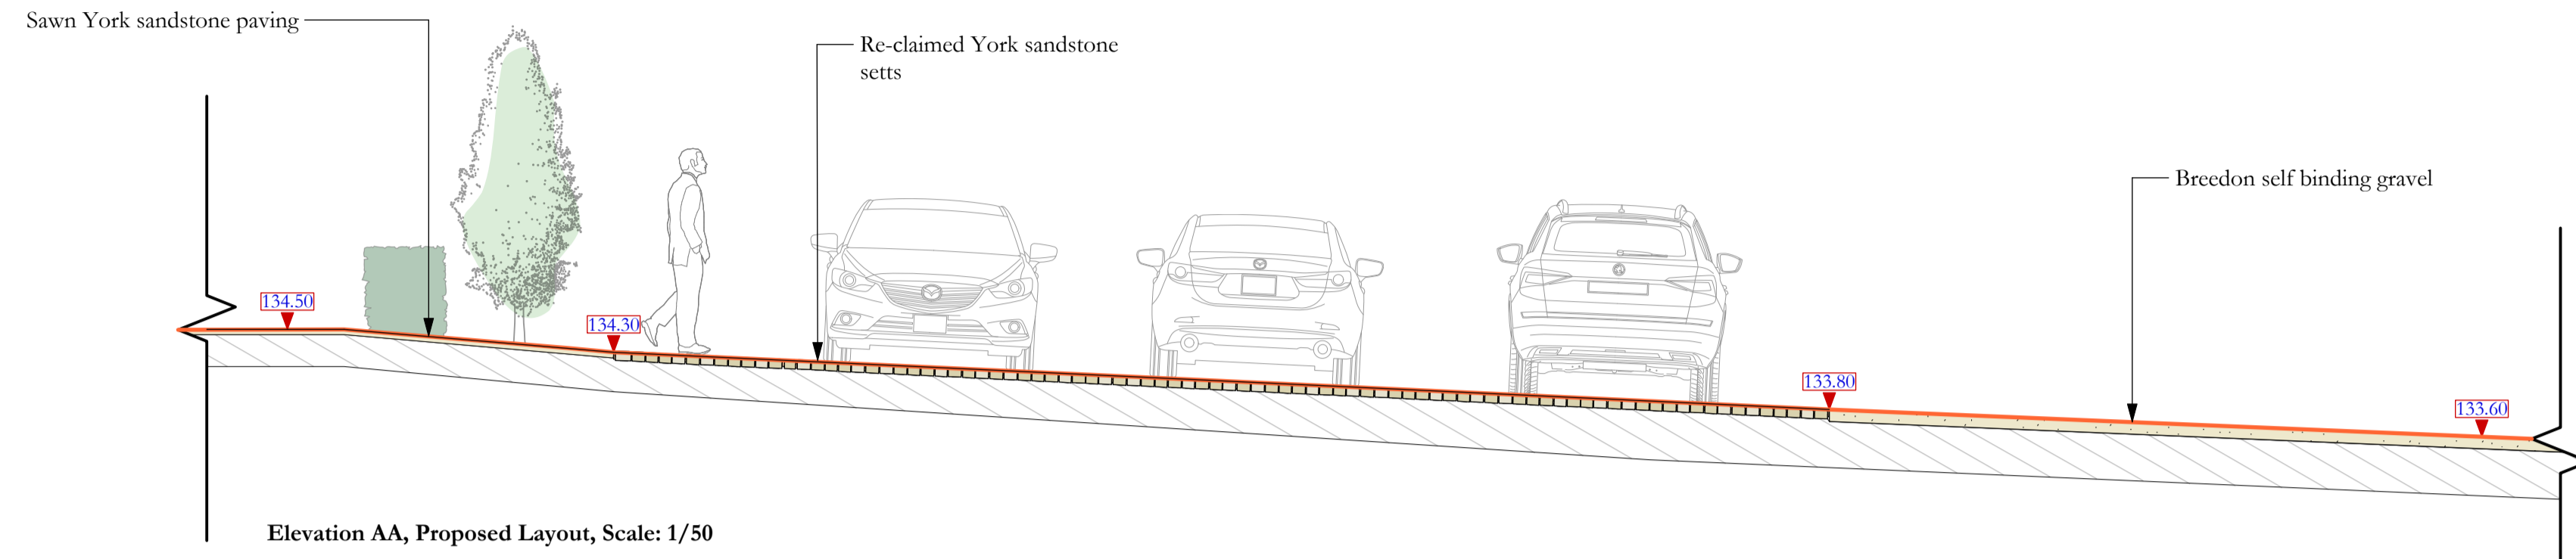

All dimensions to be checked by contractor on site prior to providing final quotation.
 Design subject to obtaining any relevant planning permissions and any necessary building regulations.
 All finished surfaces to be a minimum 150mm below DPC.
 Construction Plan not to be scaled from please see setting out plan for dimensions.
 This drawing is not to be scaled from. Please see setting out plan for site dimensions

Notes:

Revision: A Date: 25.01.22
 Rev Notes:
 Change of level and disabled ramp on driveway removed

Project Title: Darley Cliffe Hall, Front Garden, Proposed Elevations AA, BB & CC Rev A

Sqm Overall:

Drawing Received And Reviewed By
 Landscaper

Check By: P.L.R.

Drawn By: ML Date: 25/01/22 Scale: 1/50 @ A1 Drawing No: 4B1.1 Drawing Status: For Planning

Bestall & Co, The Garden Design Studio, The Stables Courtyard, Renshaw Hall, Nr Sheffield, S21 3WB

E - hello@bestall.co.uk
 T - 01246439340
 www.bestall.co.uk