


Where practicable existing cast iron columns to be retained and reused in conjunction with stone bases to support non loadbearing outer timber eaves beam over garages.

Blue slate roof with capped ridges to match bed in mortar.

Second hand regularly coursed rubble stone walling flush pointed in lime based mortar.

1.5m high new stone wall to match existing up to existing hedge.


Fig 2.8

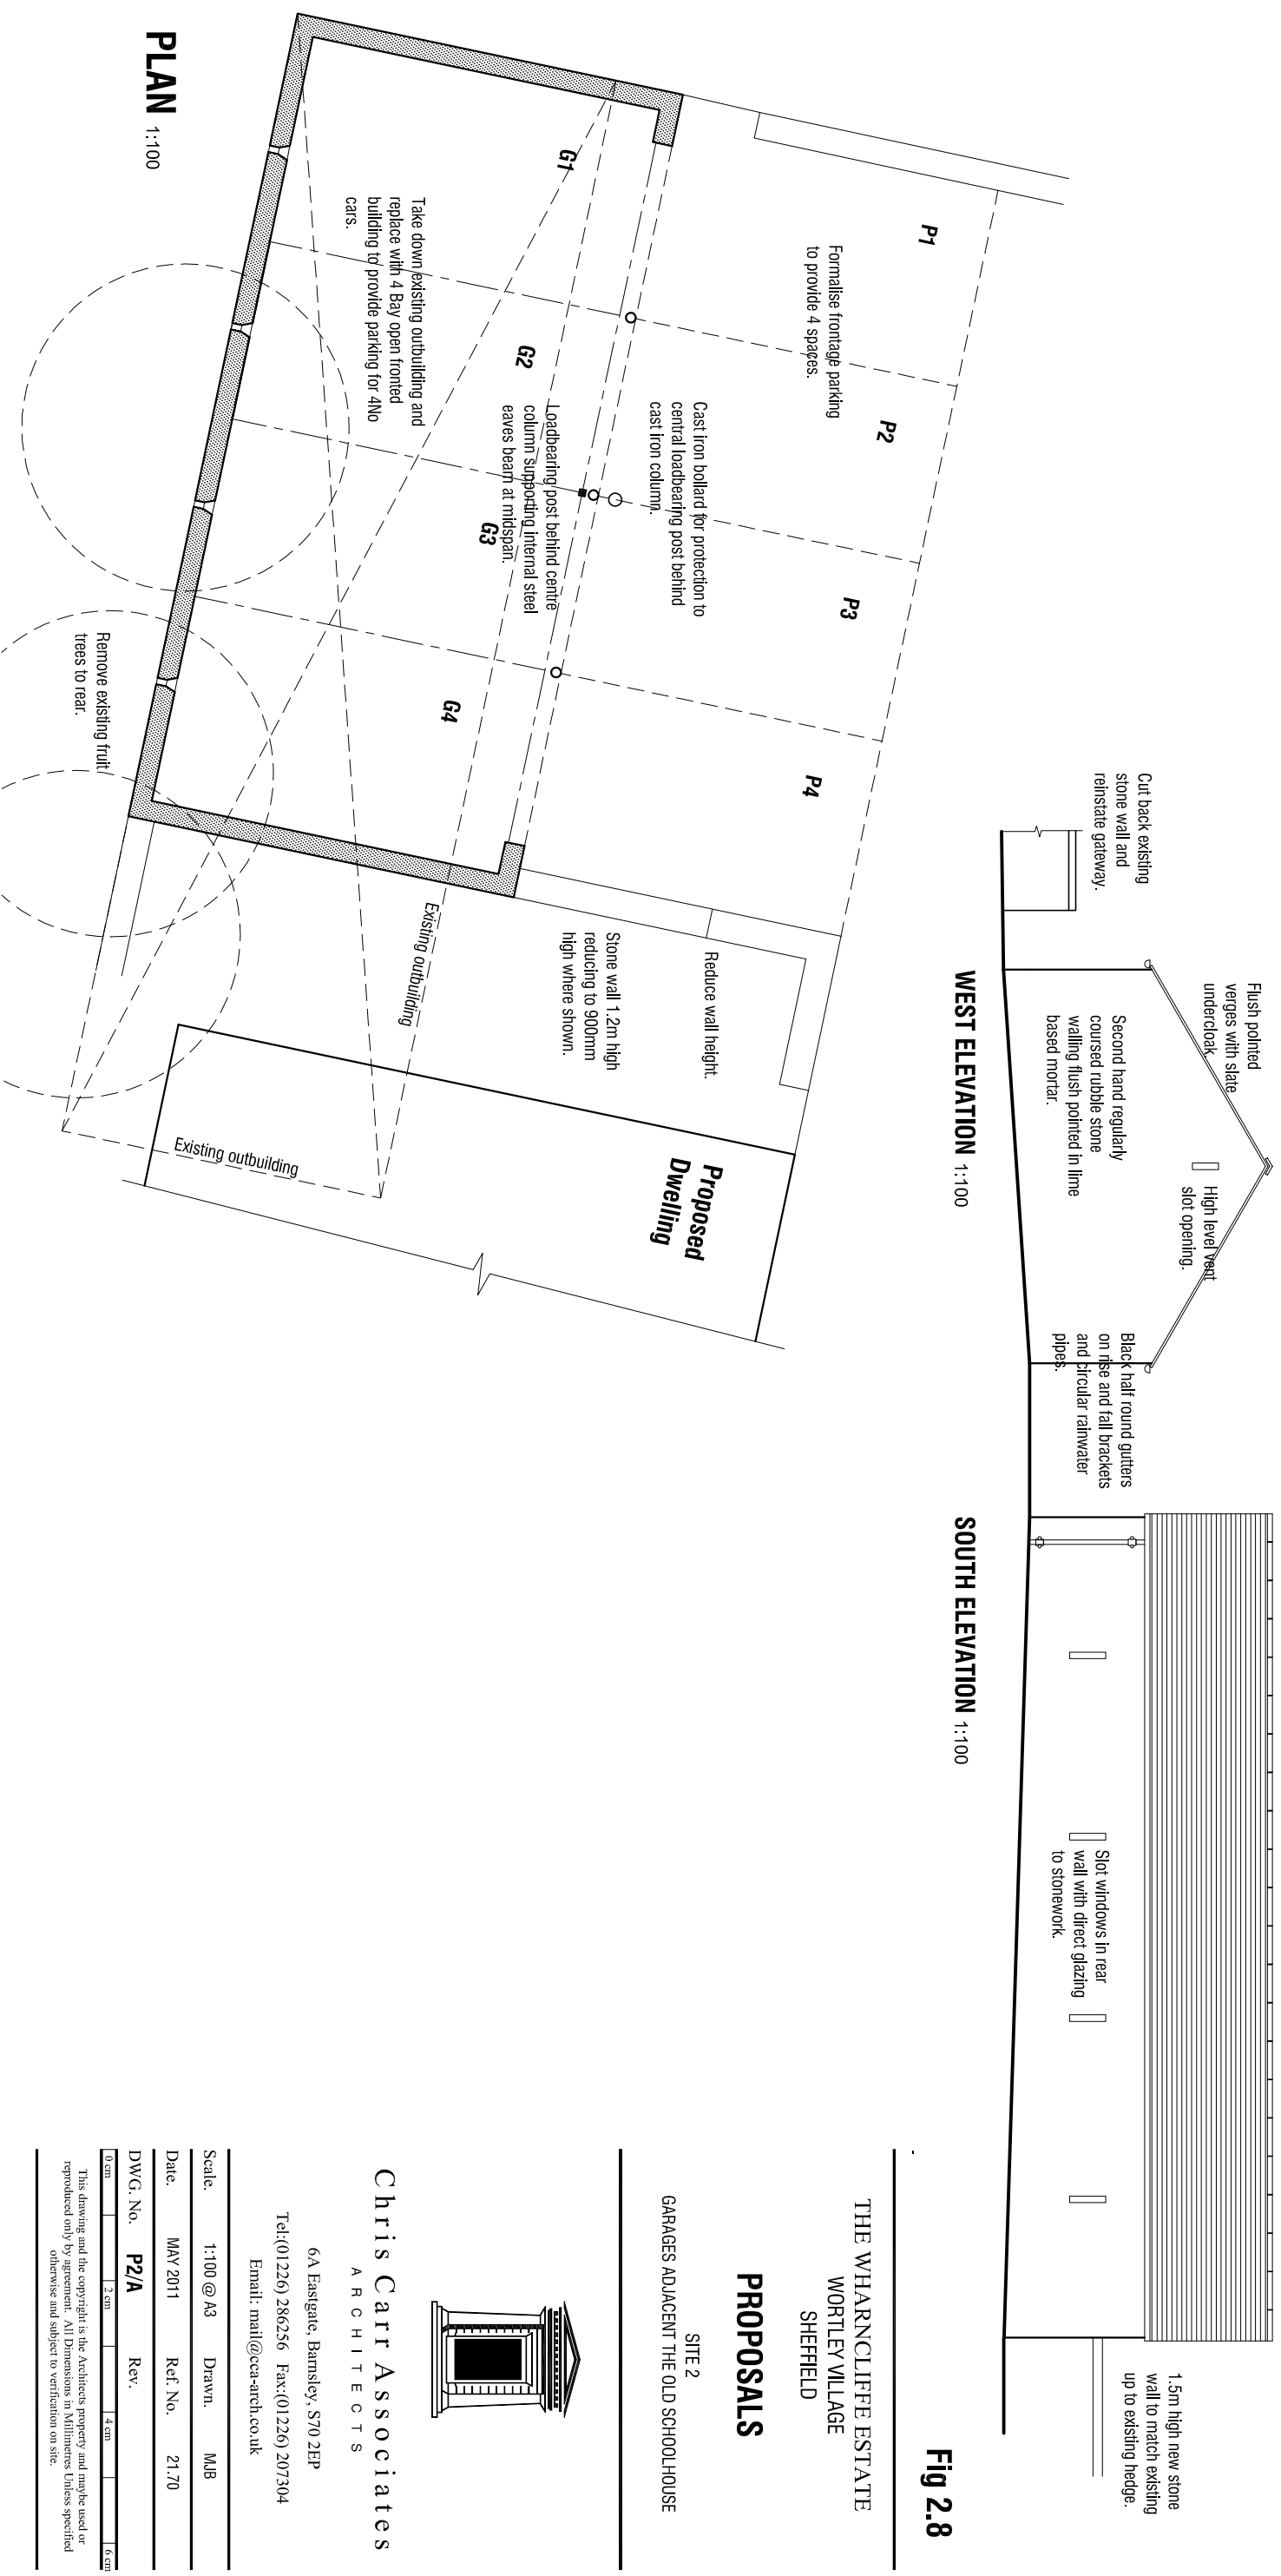

**THE WHARNCLIFFE ESTATE
WORTLEY VILLAGE
SHEFFIELD**

PROPOSALS

SITE 2
GARAGES ADJACENT THE OLD SCHOOLHOUSE

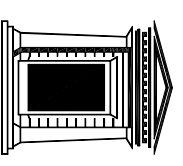

Chris Carr Associates
ARCHITECTS

6A Eastgate, Barnsley, S70 2EP
Tel:(01226) 286256 Fax:(01226) 207304
Email: mail@cca-arch.co.uk

Scale:	1:100 @ A3	Drawn:	MBJ
Date:	MAY 2011	Ref. No.	21.70
DWG. No.	P2/A	Rev.	

This drawing and the copyright is the Architects property and may be used or reproduced only by agreement. All Dimensions in Millimeters Unless specified otherwise and subject to verification on site.