


**PLAN REFERRED TO:  
HIGHAM CRICKET CLUB**

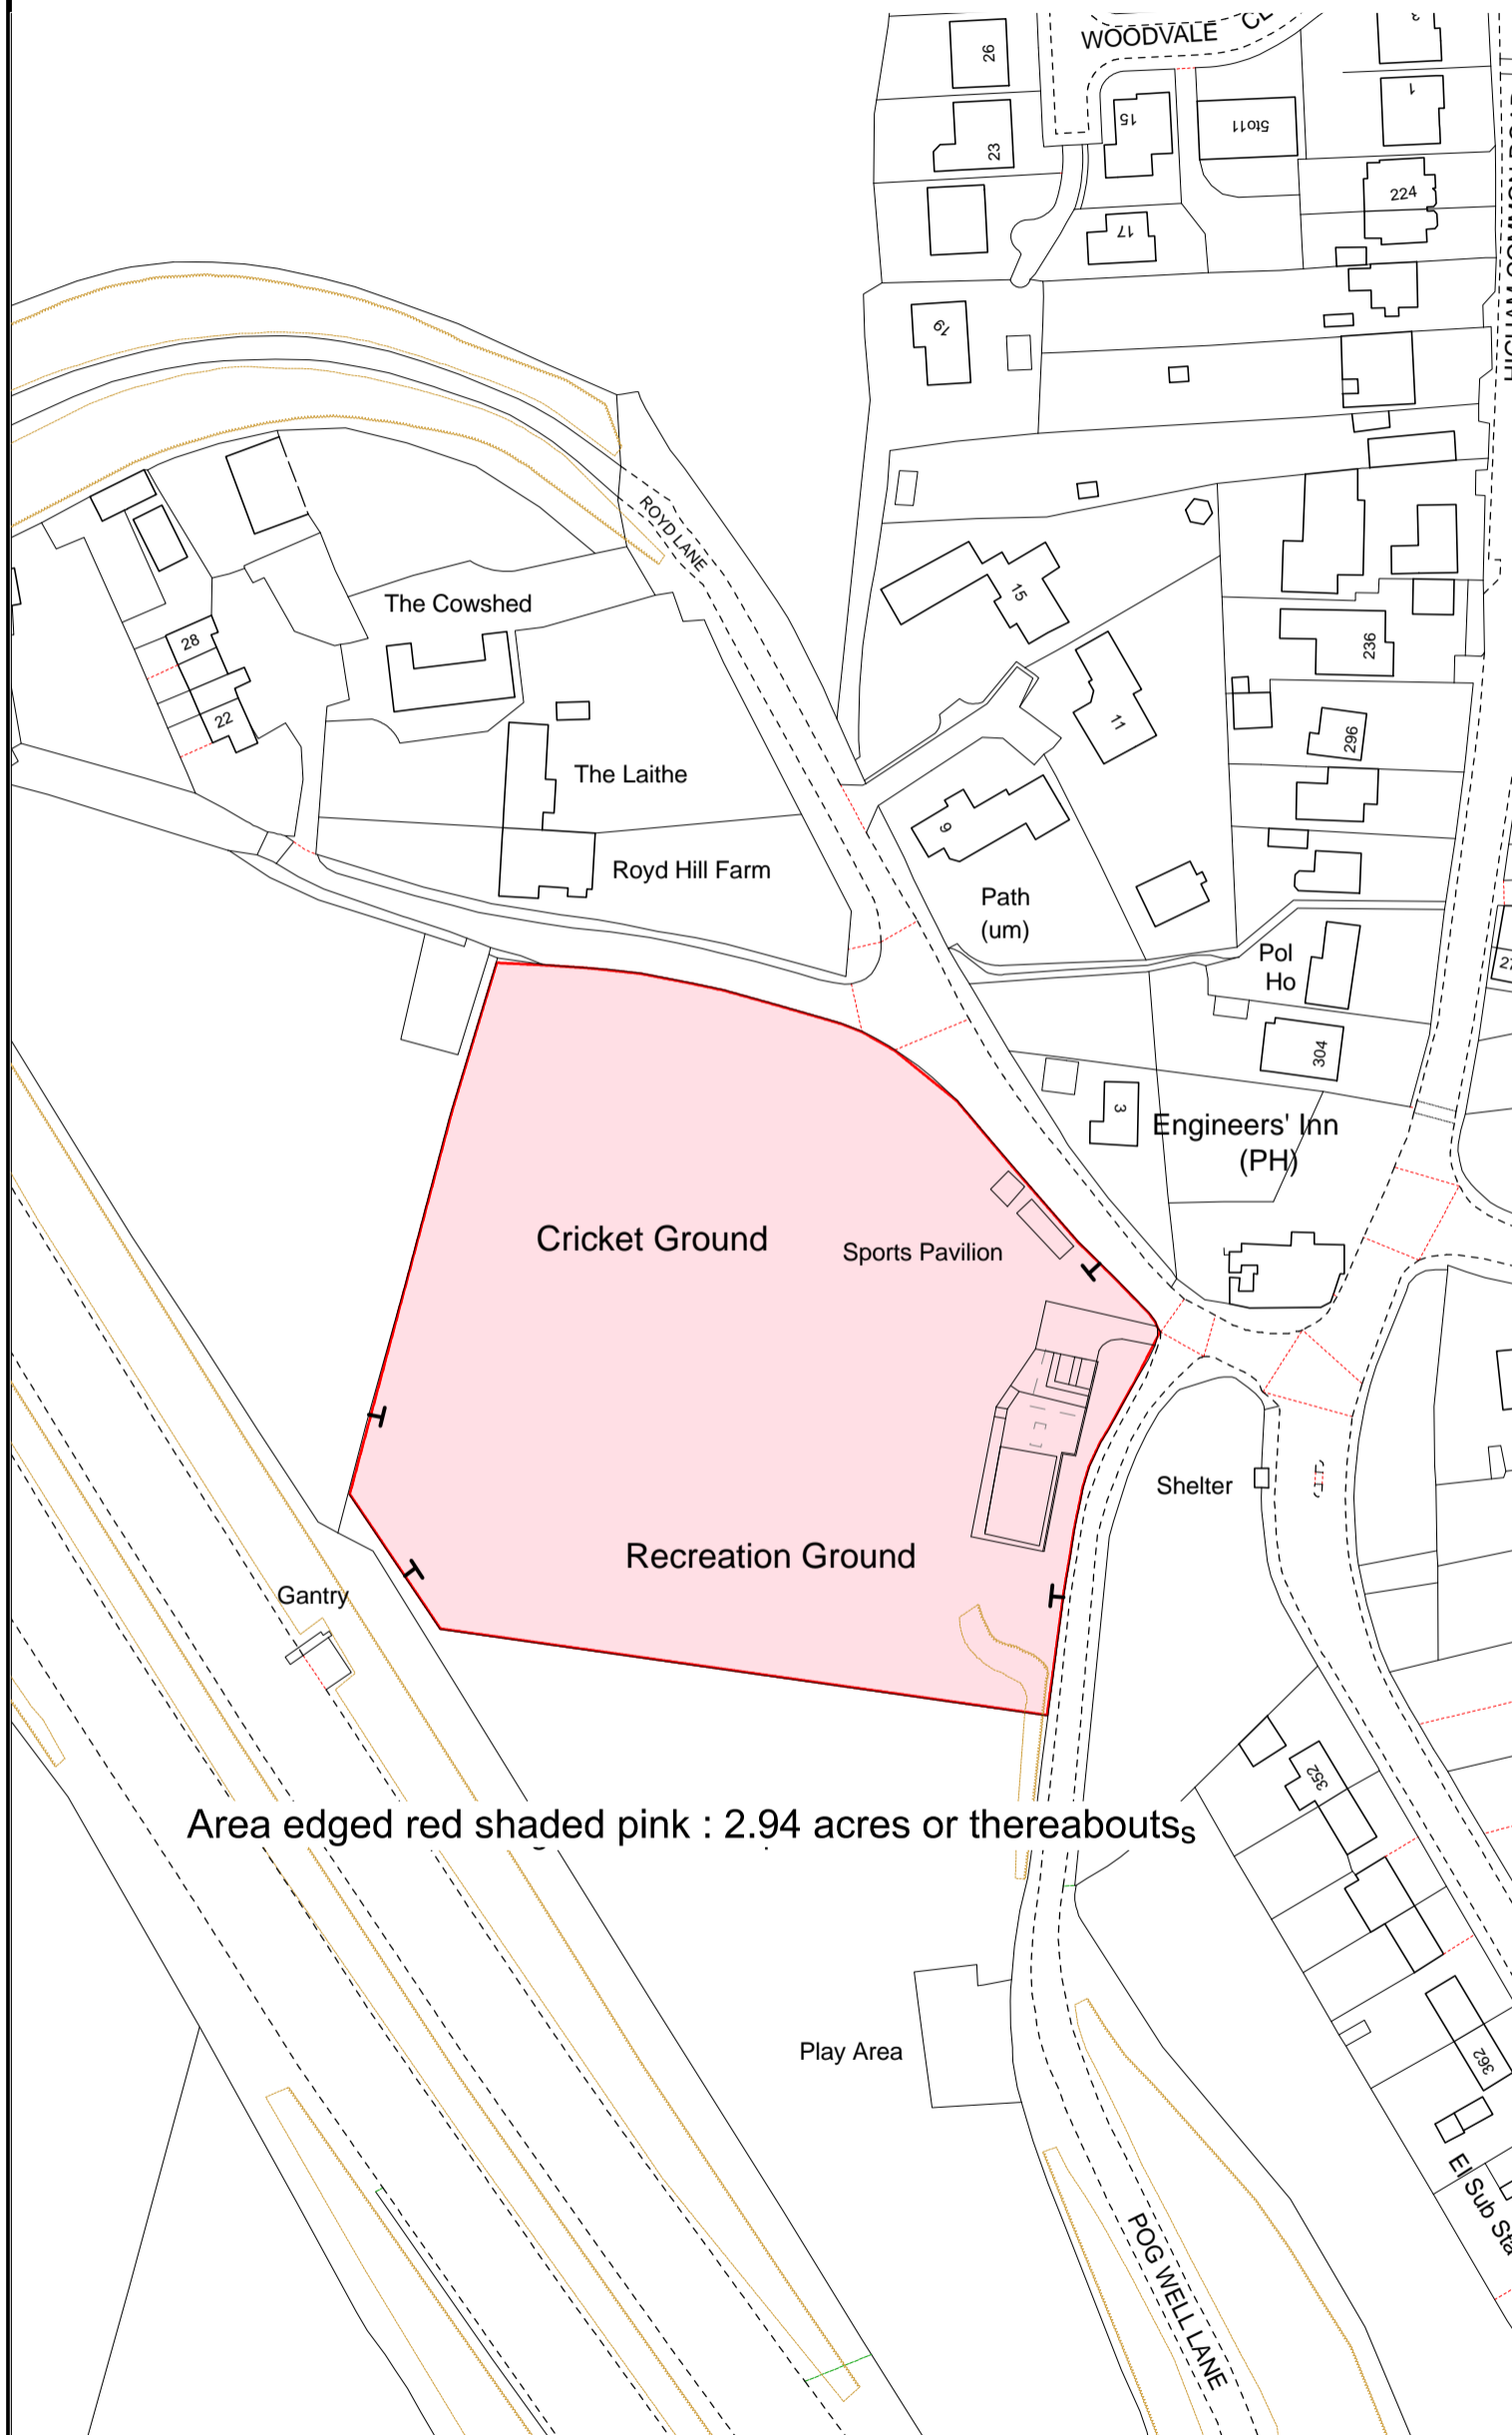

Area edged red shaded pink : 2.94 acres or thereabouts



Strategic Property and Procurement/Asset Management  
PO Box 634, Barnsley, S70 9GG

e-mail: [Assetmanagement@barnsley.gov.uk](mailto:Assetmanagement@barnsley.gov.uk)  
website: [www.barnsley.gov.uk](http://www.barnsley.gov.uk)

Reproduced from the Ordnance Survey mapping  
with the permission of Her Majesty's Stationery  
Office. © Crown Copyright. Unauthorised reproduction  
infringes Crown Copyright and may lead to prosecution  
or civil proceedings.

Licence number 100022264 (2006)

**Scale 1: 1,250**

Plan No: JK2732B

Date: 08/03/2018