
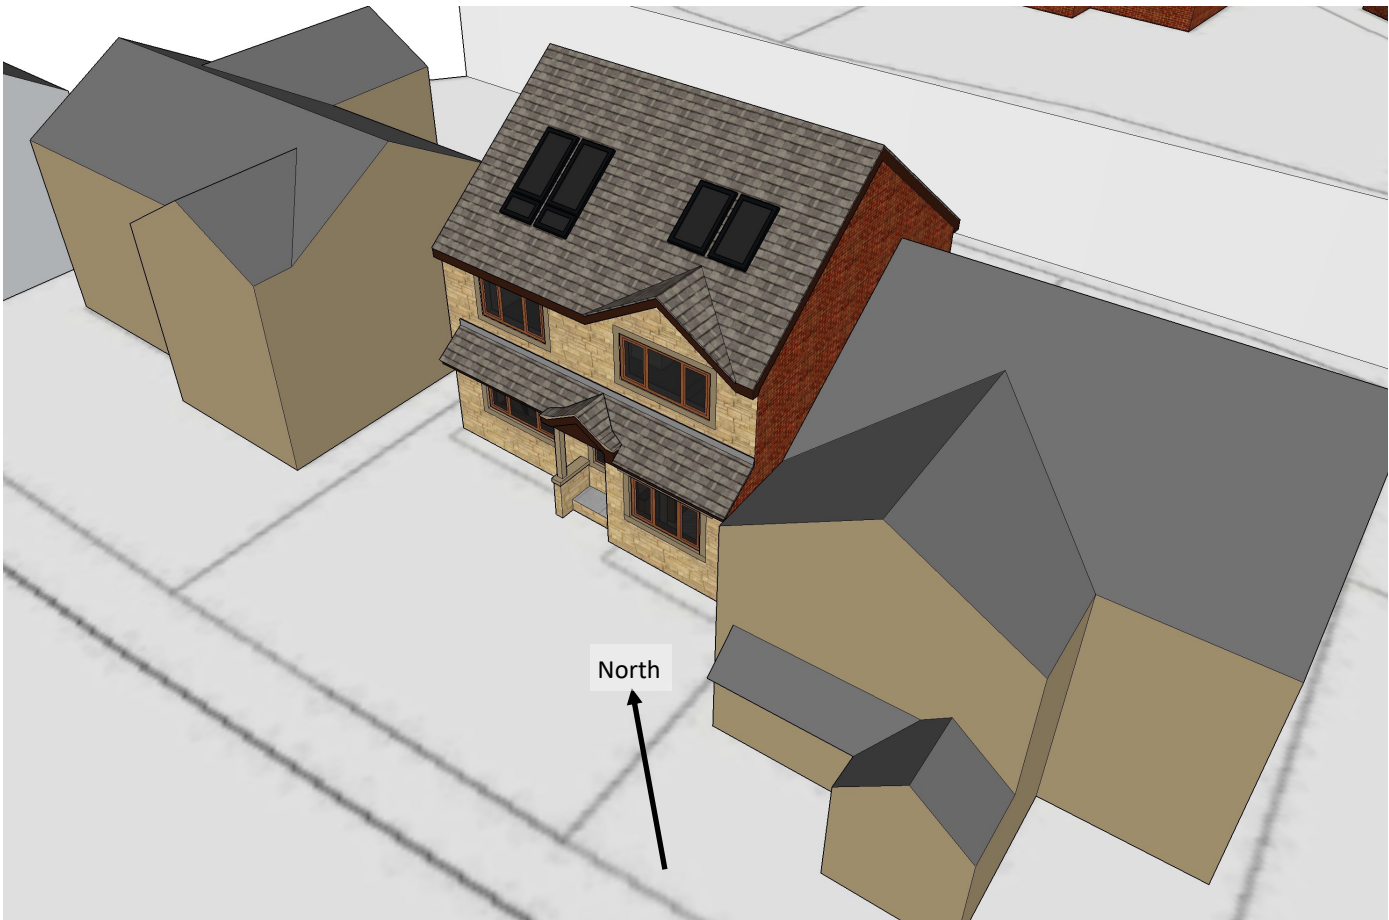


PROPOSED 2021/1173 PERSPECTIVES

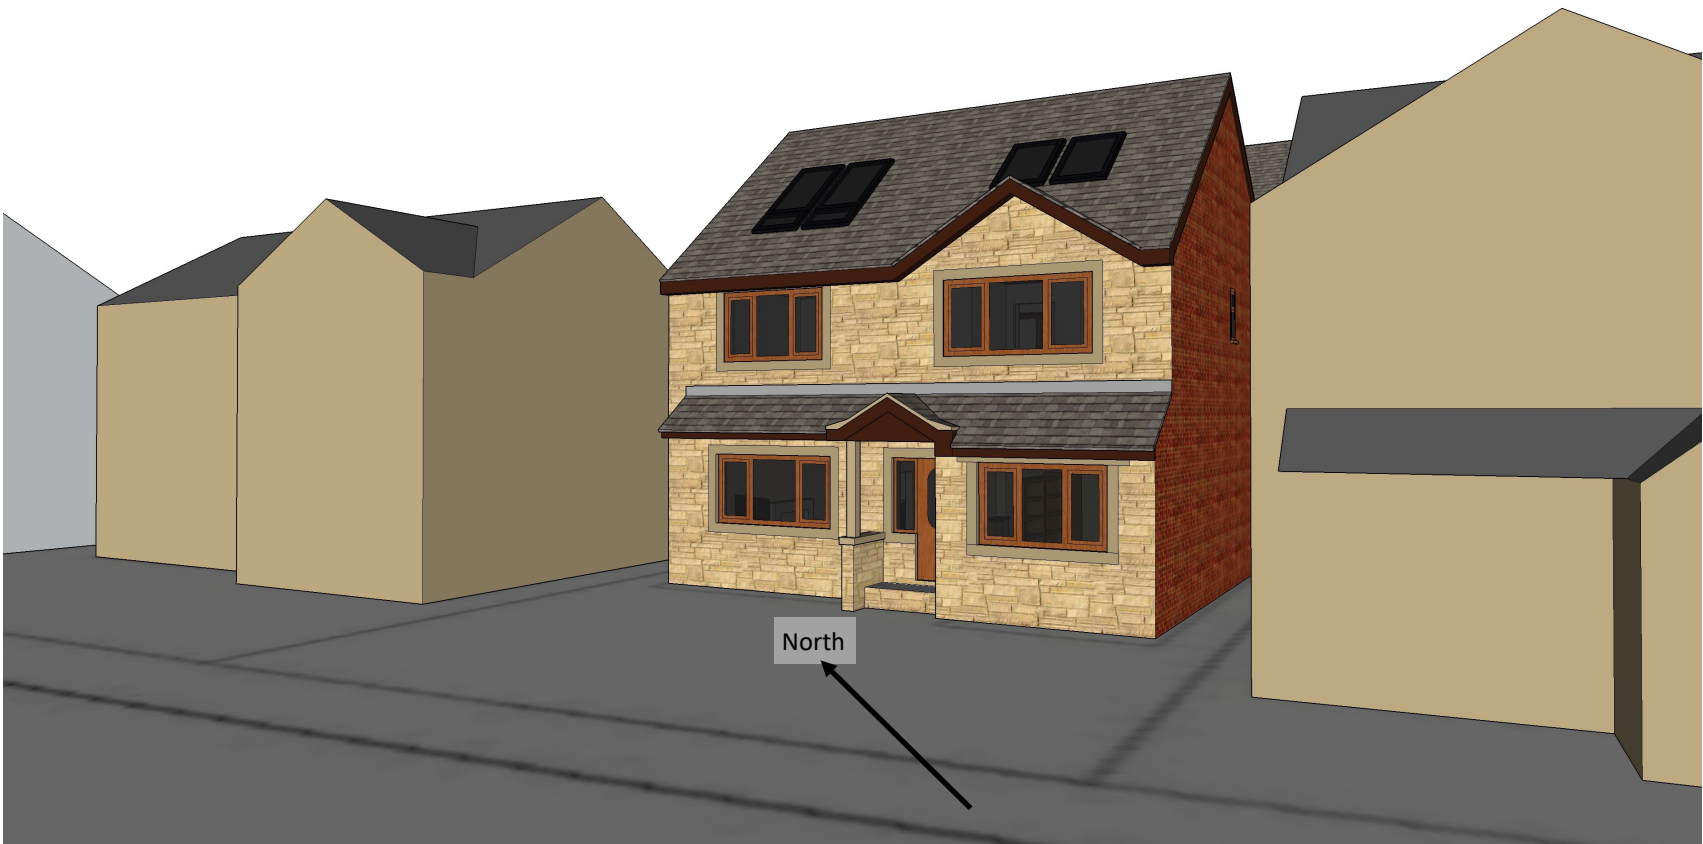

NOTES:

Perspective drawings to illustrate material appearance on Wentworth Road alongside neighbouring properties

Wentworth View 57 Wentworth Road, Blacker Hill, Barnsley, S74 0RP

Proposed Perspectives

2021/1173 SIDE-BY-SIDE COMPARISONS




EXISTING STREET FACING ELEVATION




REVISED PROPOSED 2021/1173 STREET FACING




RESCINDED ORIGINAL 2021/1173 STREET FACING ELEVATION

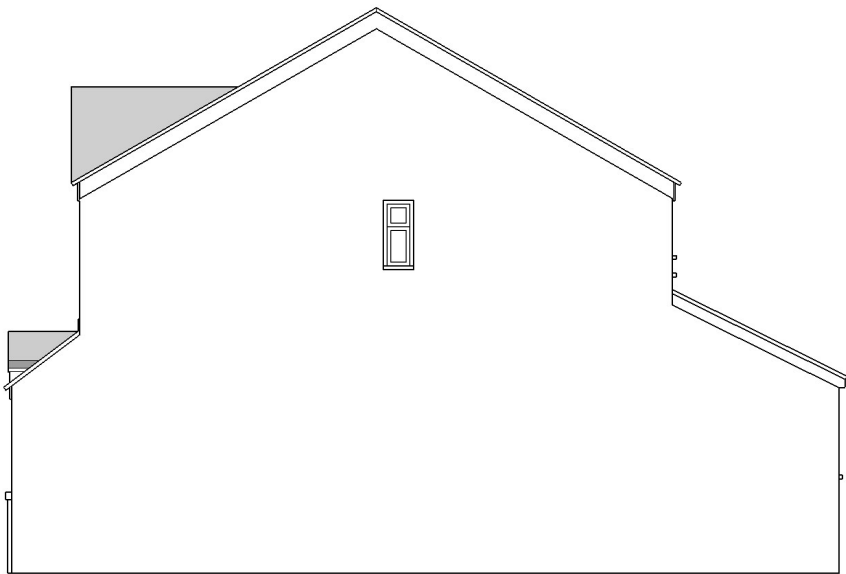

EXISTING SOUTH ELEVATION

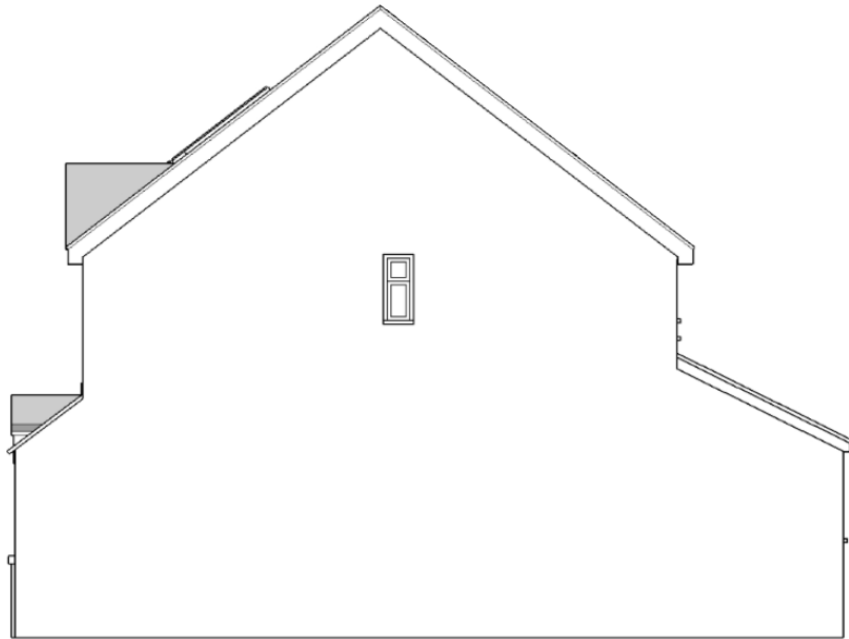

REVISED PROPOSED 2021/1173 SOUTH ELEVATION

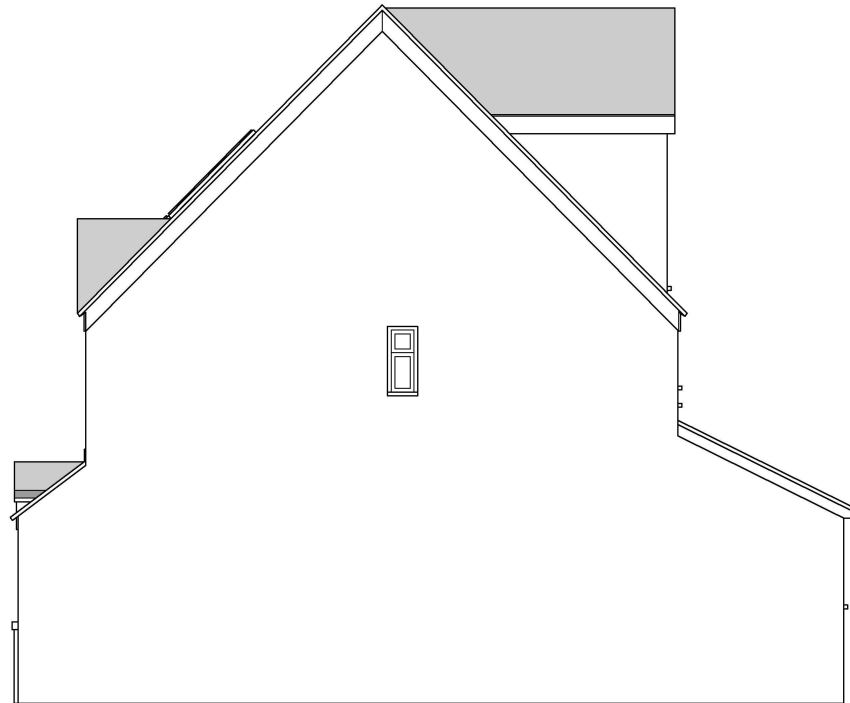

RESCINDED ORIGINAL 2021/1173 SOUTH ELEVATION

REVISION TO APPLICATION 2021/1173:

Drawing above shows side-by-side comparisons of the original application to the revised plans.

The ridge-height increase is much more modest, and the minimum necessary to achieve sufficient headroom within the attic space for a bedroom. This revision hopefully has a modest effect on the visual amenity of the streetscene.

Velux Cabrio © balcony windows have been removed, replaced by conventional rooflights of reduced dimensions. These are to be positioned inline with the windows on the first floor. The extended skylights on the left of the revised plans (from the streetview) offer balance to the roof which has asymmetry caused by the gable already extant above the right hand window on the first floor.