




Garage Plan

1 : 50

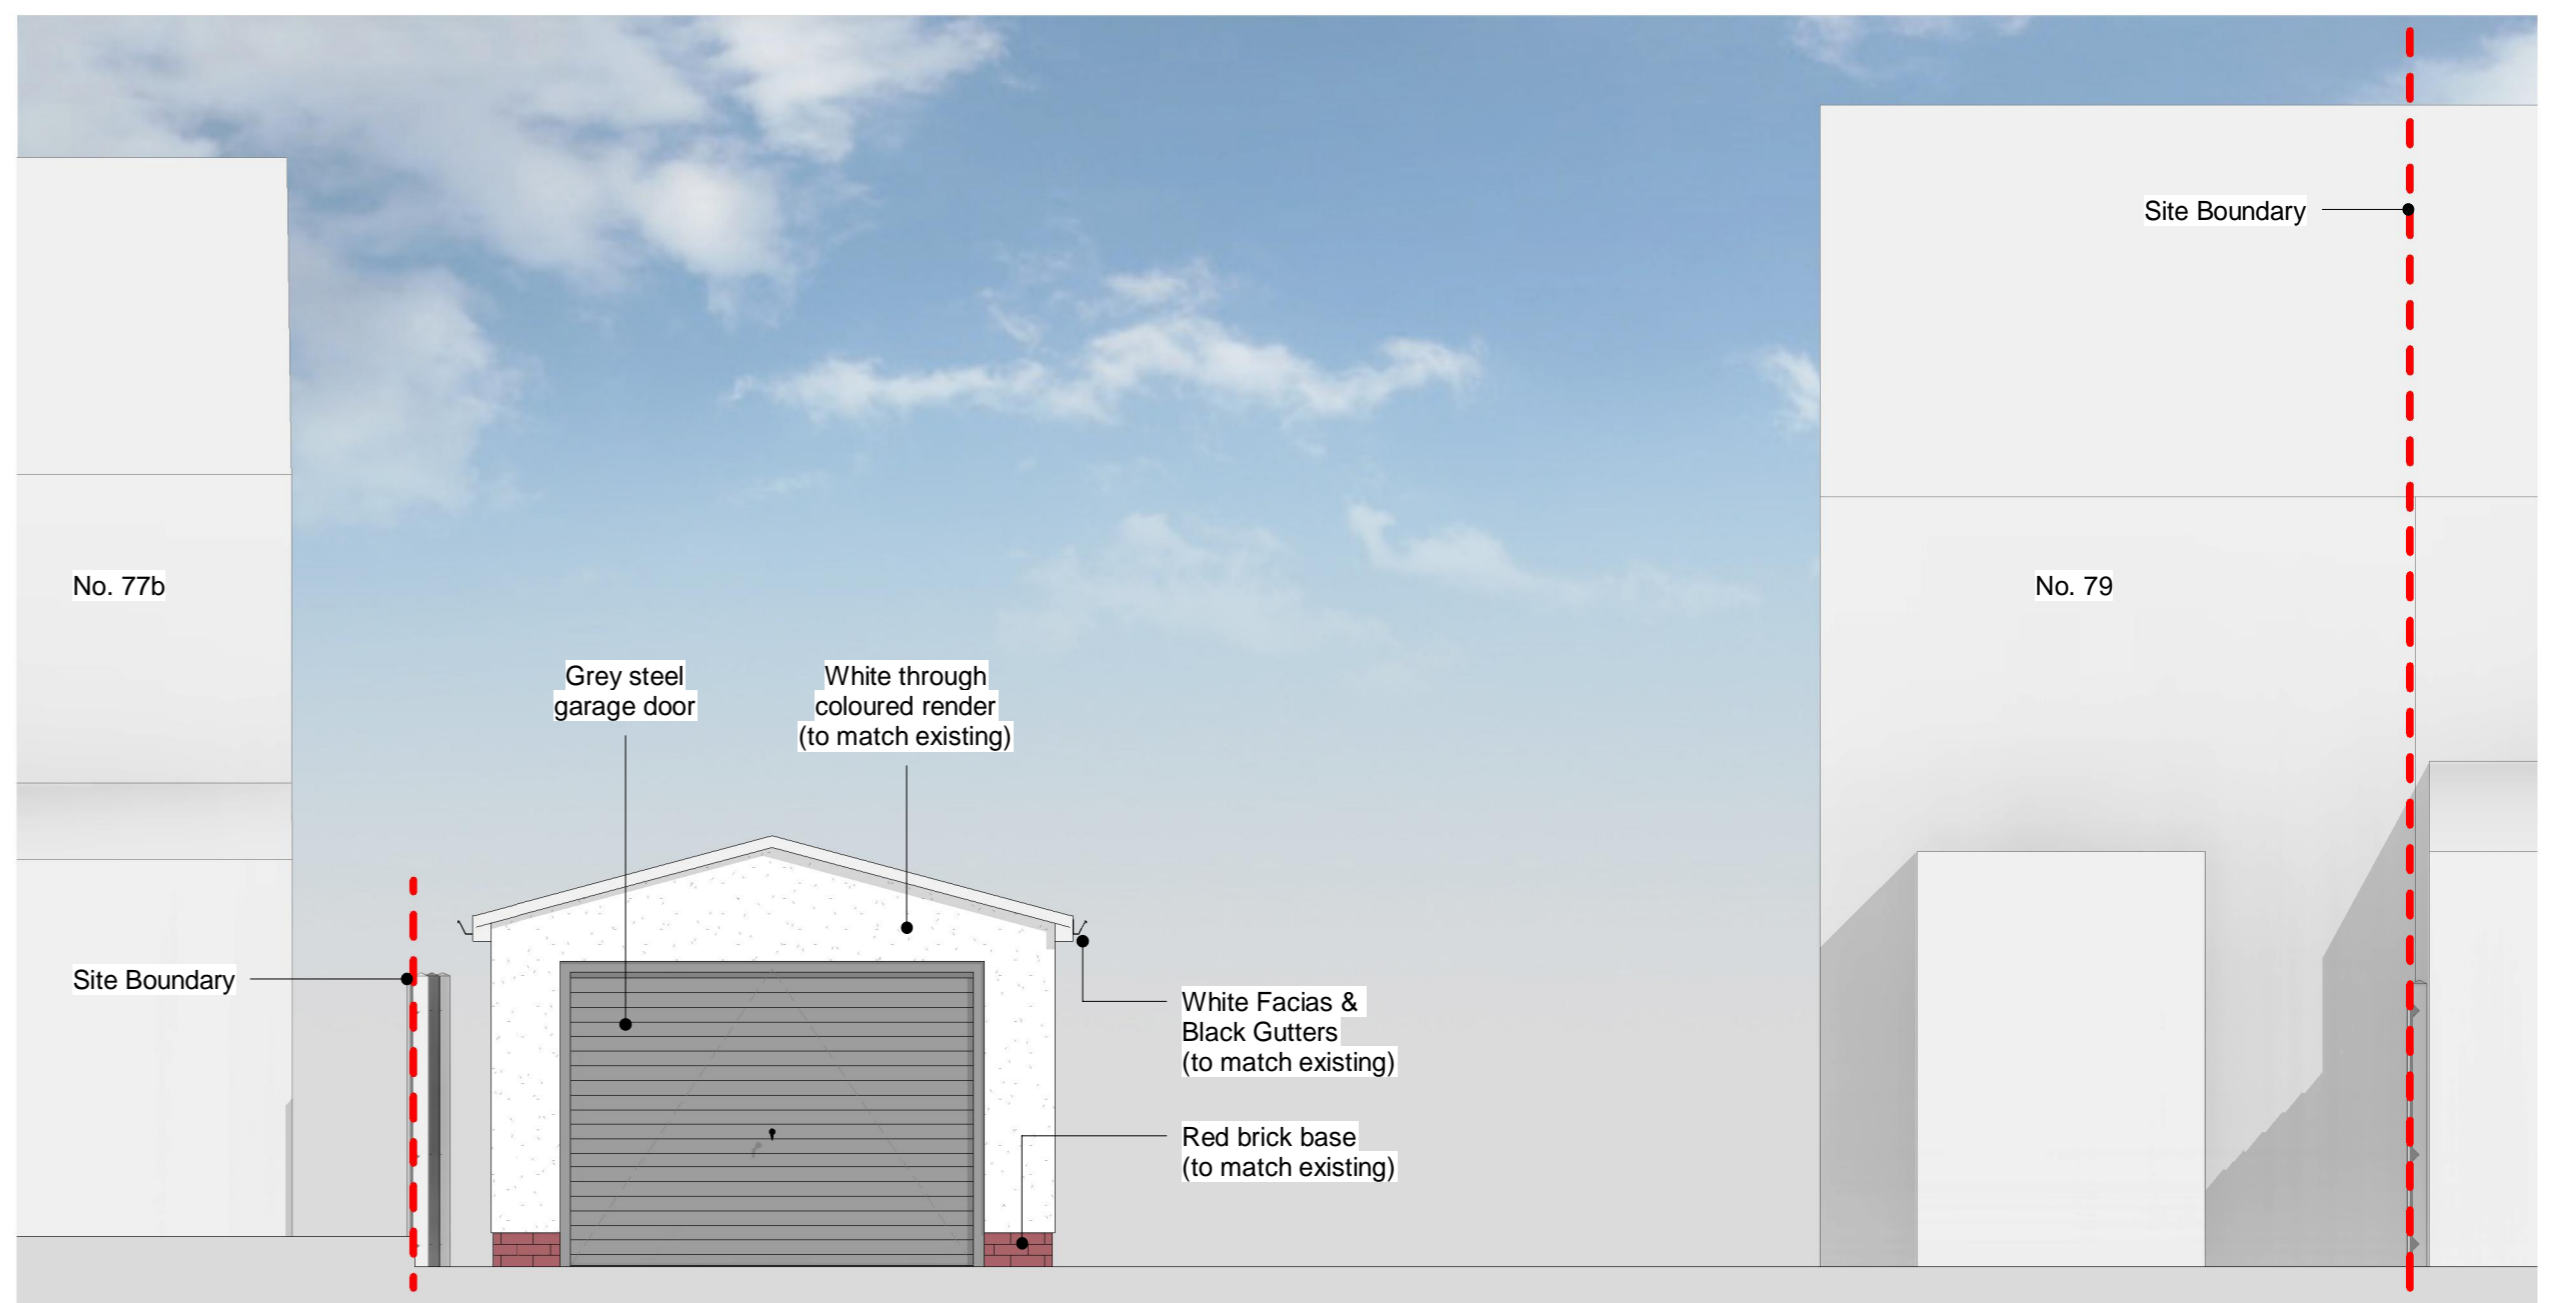

Elevation 1: West


1 : 50

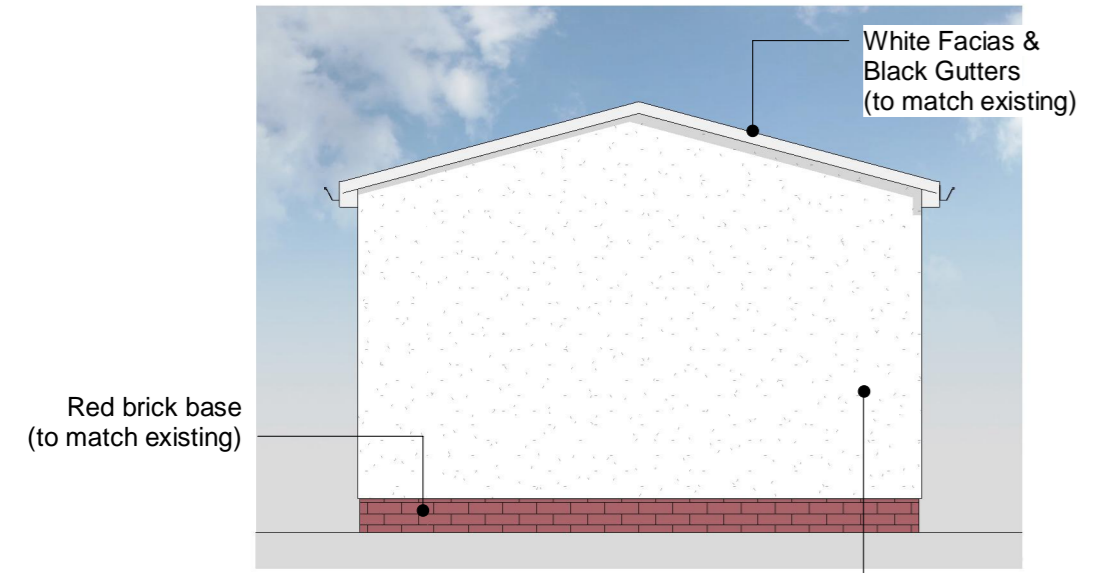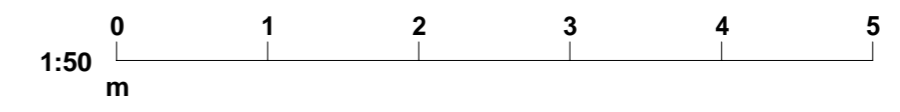

Elevation 3: East

1 : 50

White through coloured render (to match existing)

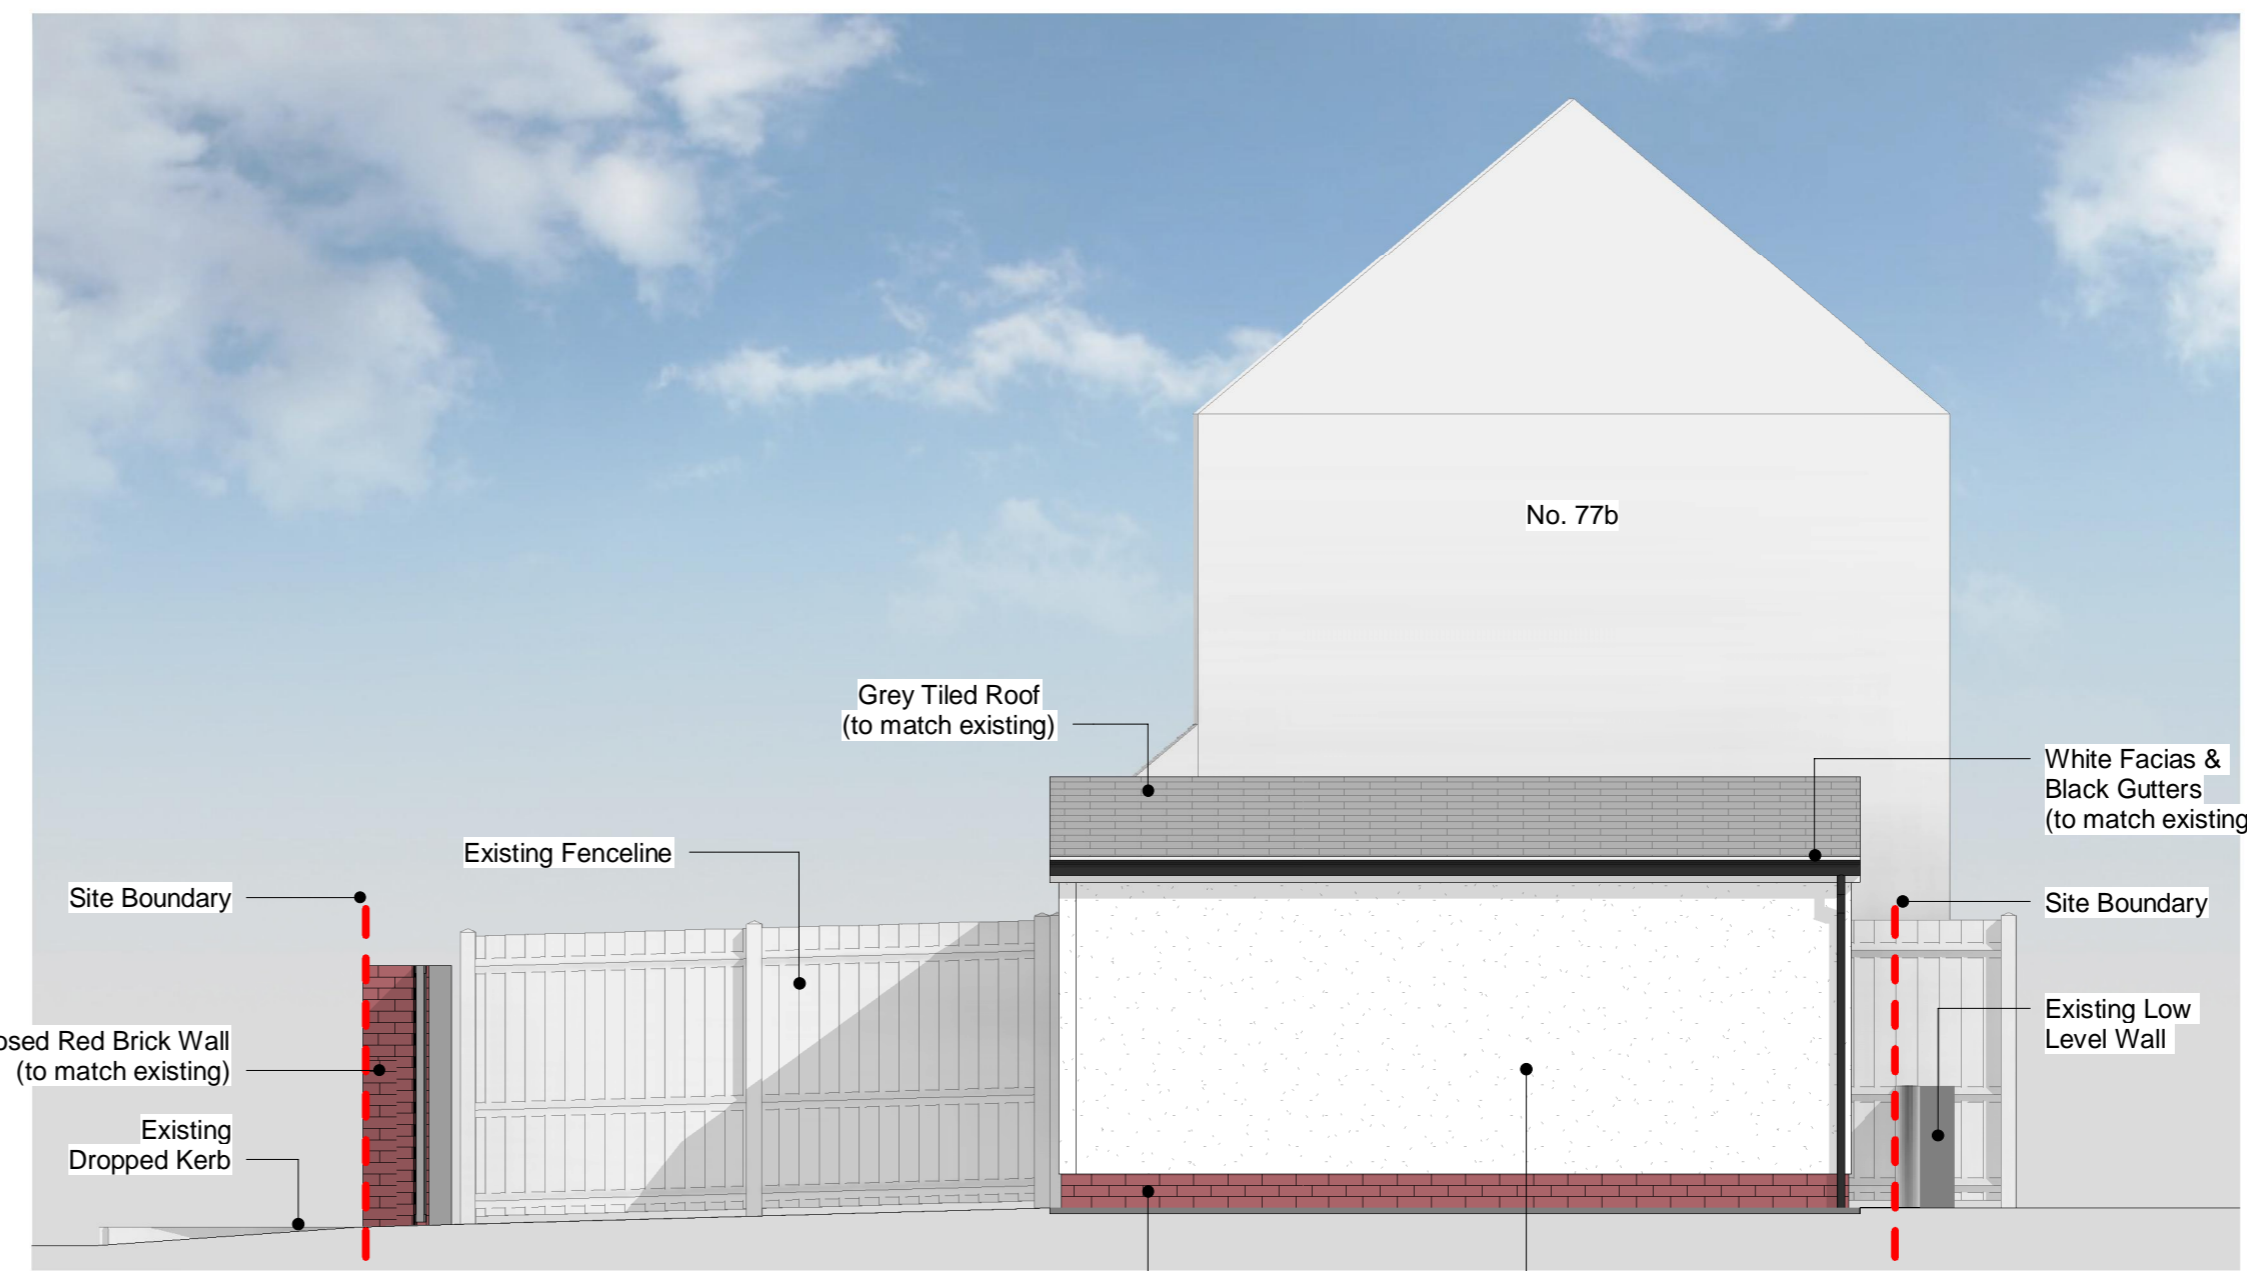


Elevation 2: South

1 : 50

Red brick base (to match existing)

White through coloured render (to match existing)

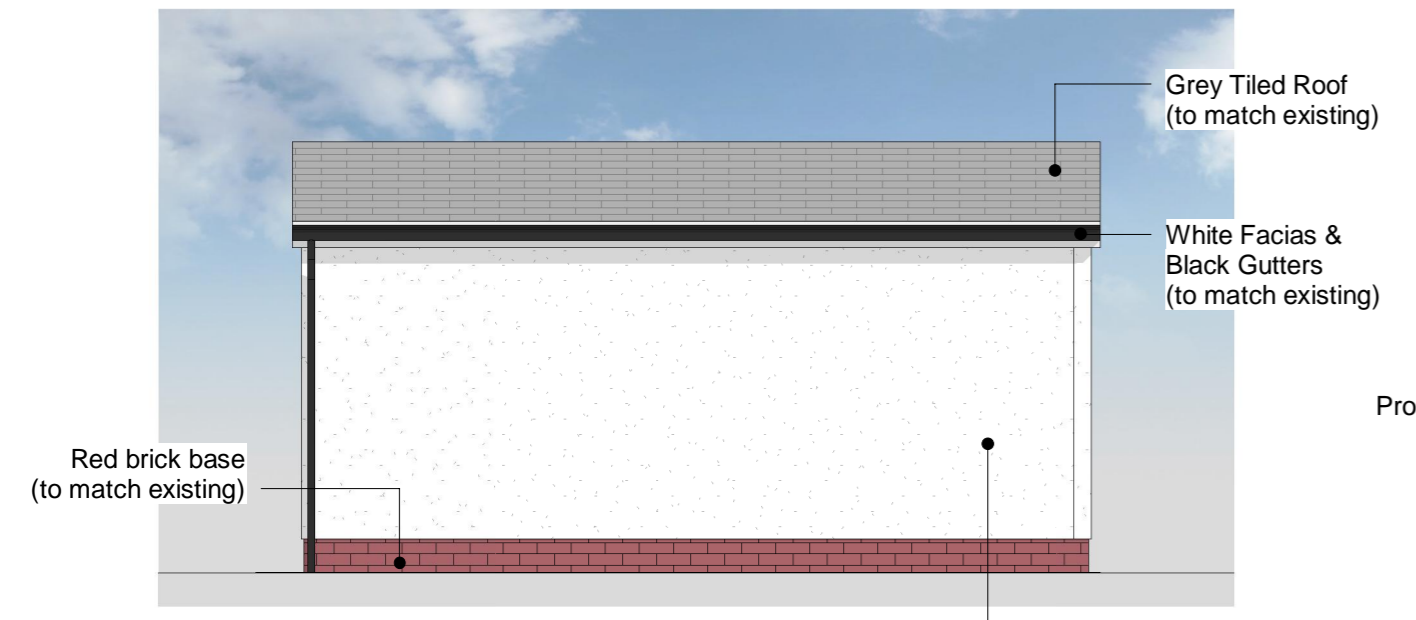

Elevation 4: North

1 : 50

White through coloured render (to match existing)

2	Sep 2024	Garage reduced in size to meet councils recommendations & proposed external wall added to application.	TJL	TJL
1	Feb 2024	First Issue	TJL	TJL
Rev	Date	Description	By	Chk

PLANNING

CLIENT
Mr John Mee

PROJECT
79 Barnsley Road, S75 3JS

TITLE
Proposed Garage Plan & Elevations

CREATION DATE	SCALE @ A2	DRN	CHK	STATUS
Jan 2024	1 : 50	TJL	TJL	SO

SHEET NO.	REVISION
TJL - B01 - ZZ - DR - A - PL004	2

ORIGINATOR\ZONE\LEVEL\TYPE\ROLE\NUMBER
© COPYRIGHT. ALL RIGHTS RESERVED.

PLOT DATE: