

NOTE
 Drawing use for status issued for only. Feasibility & Planning drawings are not intended for construction or manufacture. J Mahoney Architects Ltd cannot accept any responsibility for issues arising due to this.


All dimensions to be checked on site and any discrepancies to be notified prior to the commencement of work.

Do not scale from this drawing. If in doubt ask

© J Mahoney Architects Ltd

Scale 1:1250

OS information shown purchased from Streetwise maps
 © Crown Copyright and database rights 2024 OS 100047474.

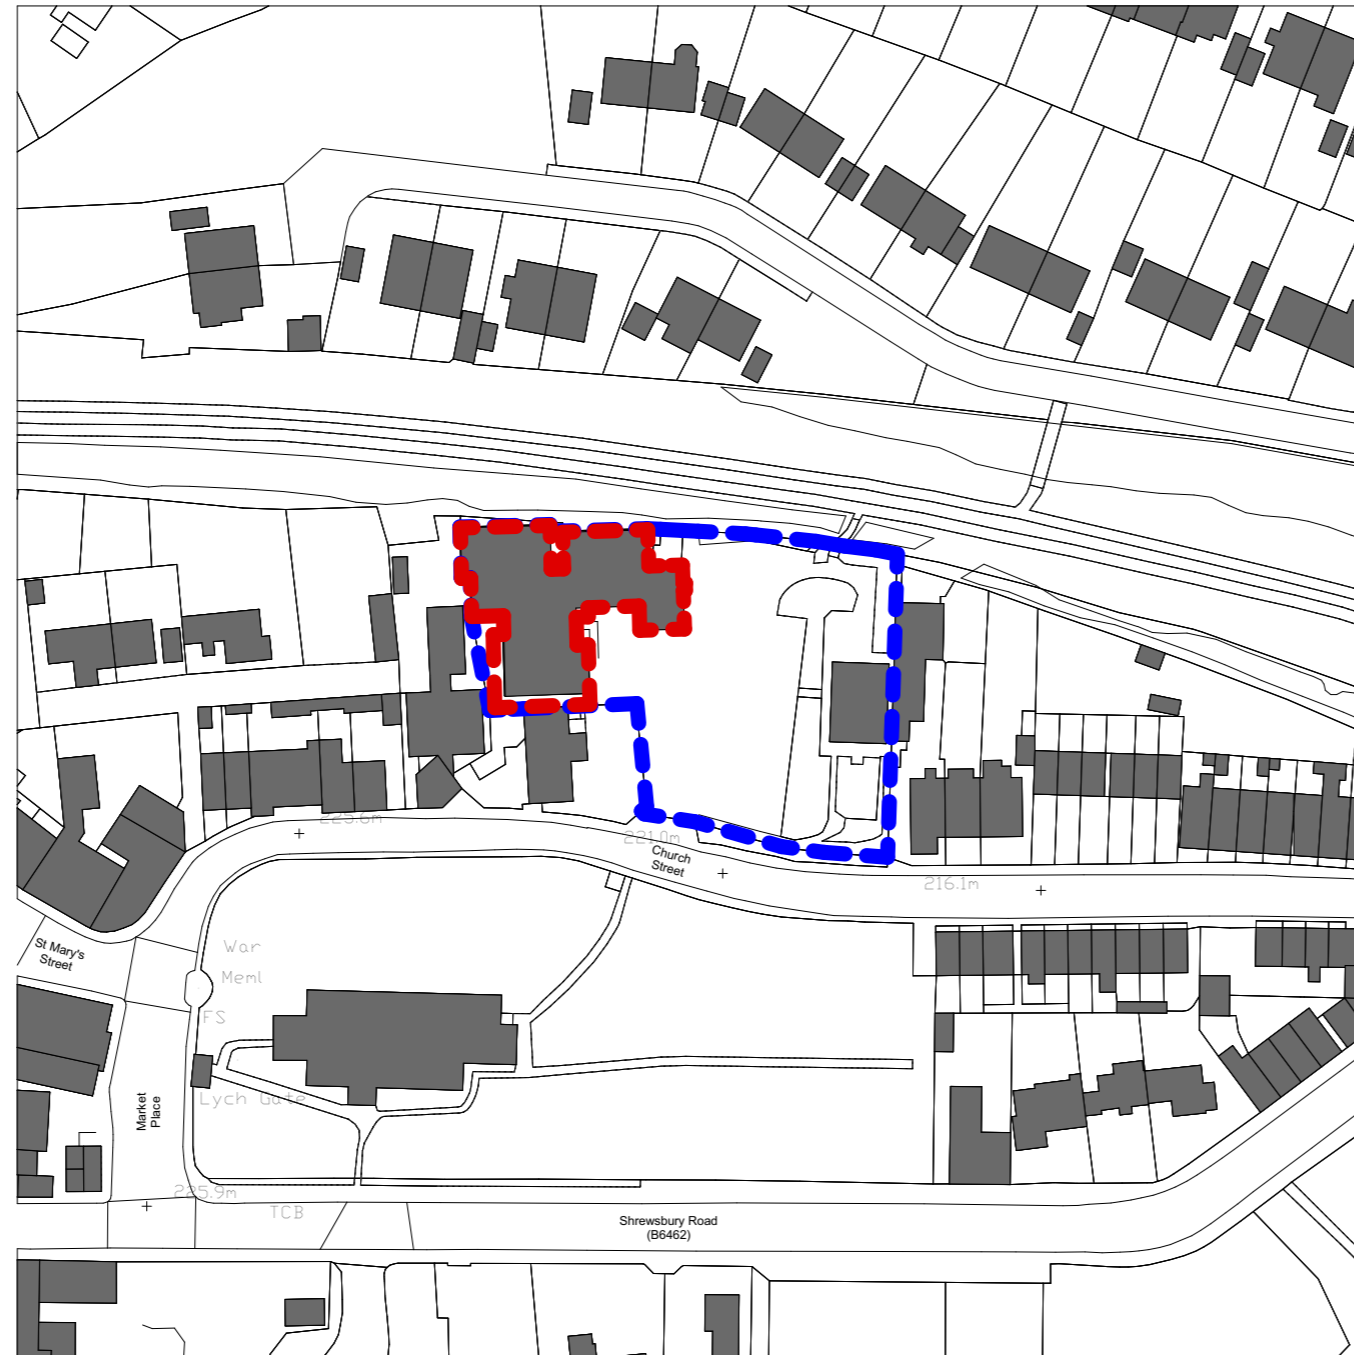

Rev	Revision Notes	Date	Initial
G	Red line amended to encompass the whole building for clarity	31.01.25	JFM
F	Red line amended to suit revised application area	10.01.25	JFM
E	Draft Tender issue	02.09.24	JFM
D	Application area updated to current proposals. Map copyright renewed.	09.02.24	JFM
C	Red line updated inline with extent of proposed works	07.09.20	JFM
B	Red & blue lines updated inline with topographic survey information	28.04.20	JFM
A	Initial issue	27.01.20	JFM

status **PLANNING**

J Mahoney Architects
 Design & Planning

J Mahoney Architects Ltd,
 25 Millstones, Oxspring
 Sheffield, S36 8WZ

Tel: 07577572695
 Email: Jmahoneyarchitects@gmail.com

client
Penistone Town Council

job title
**Extension to Community Centre
 St John's Community Centre
 Church Street, Penistone
 Sheffield, S36 6AR**

drg title
Site Location Plan

date **January 2020** drawn **JFM**

scale **1:1250** sheet **A3**

drwg no & revision
PCC-JMA-ZZ-00-DR-A-(01)099G