



TIMBER CLOSE BOARDED FENCE

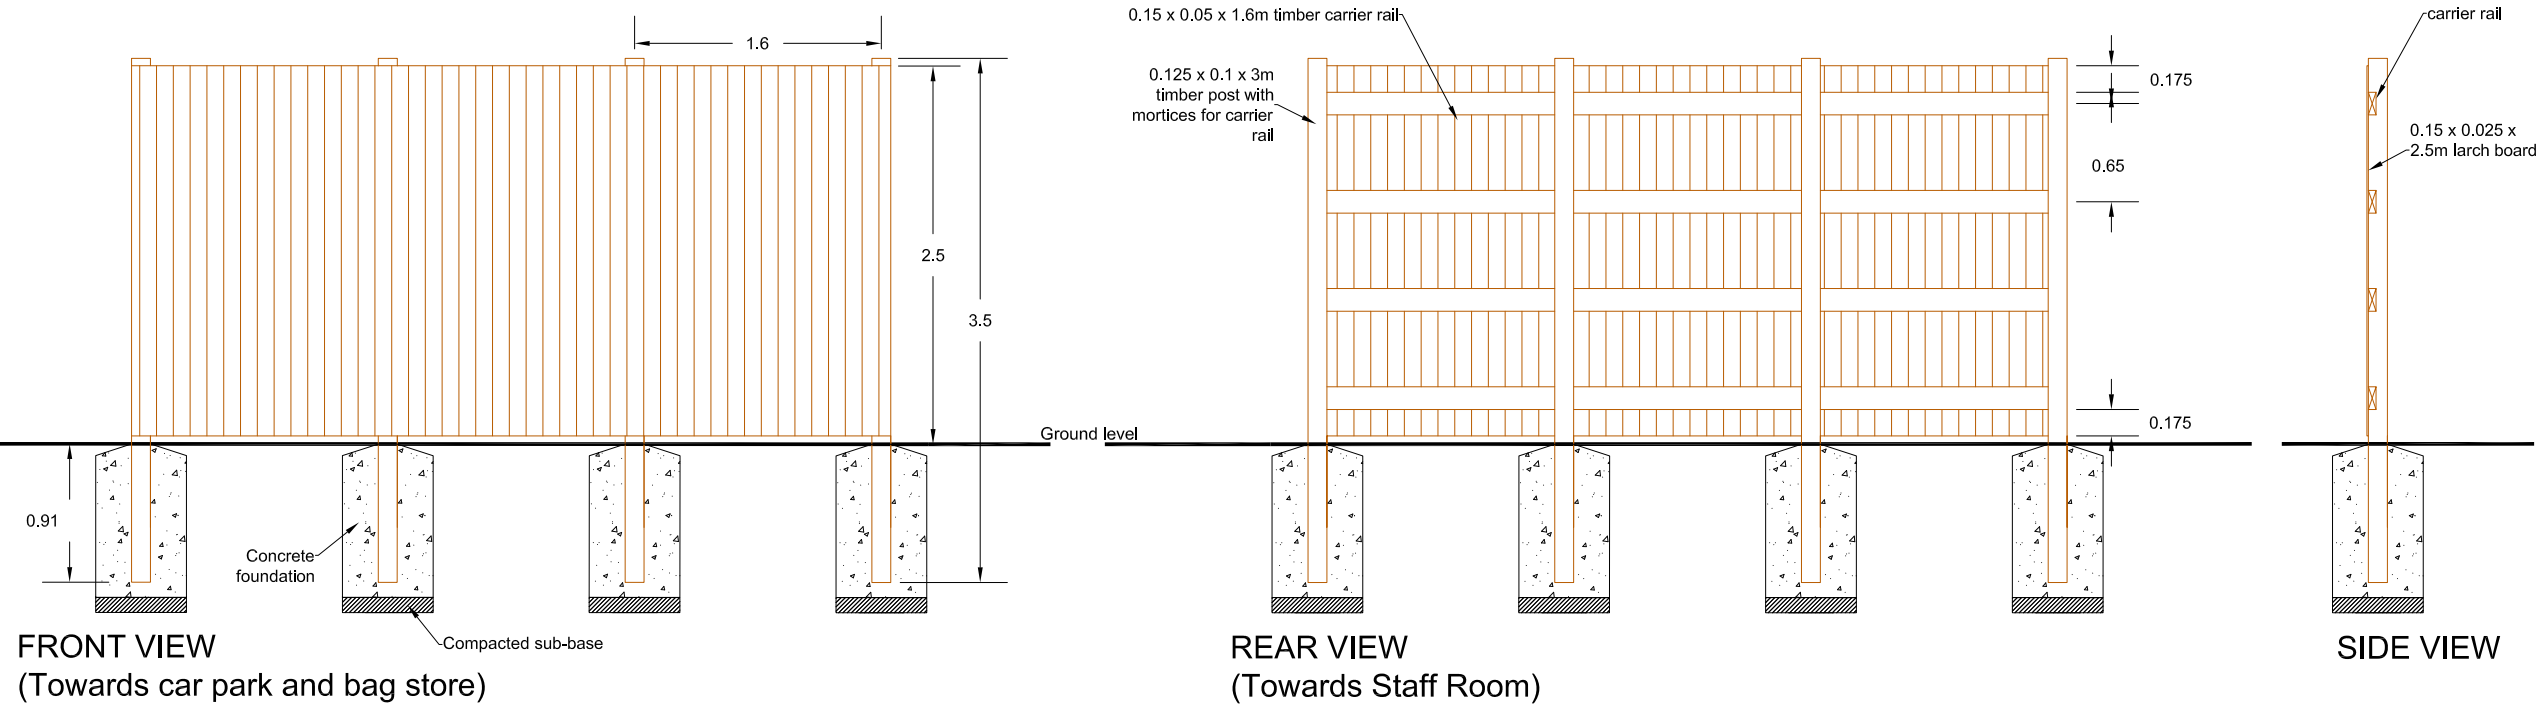

POST AND RAIL FENCE

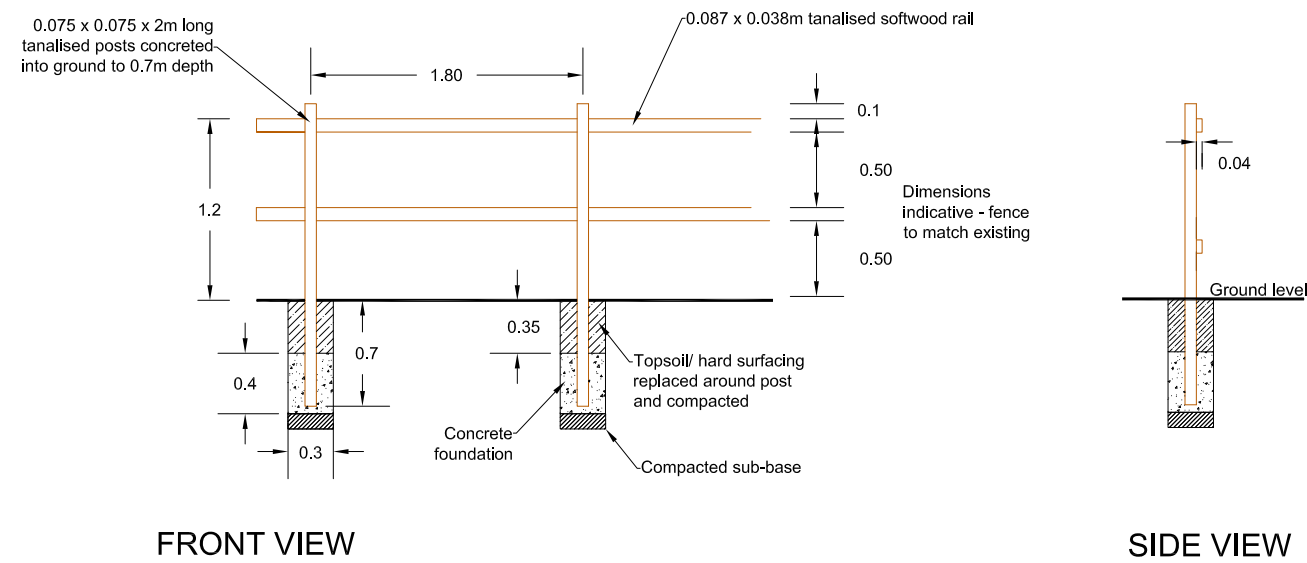

This drawing is the copyright of AXIS P.E.D Limited and may not be loaned, copied or reproduced in any way - or used for any offer, quote, tender or construction purposes without written consent of the company to do so

Follow any figured dimensions - do not scale for construction purposes. IF IN DOUBT ASK.

• Revision History • Date

Revision History	Date

- NOTE:**
- All dimensions in meters
 - For fence locations see drawing 1958-04-003

Chester Office: Well House Farm Breton Chester CH4 8DH	South Manchester Office: Canals House 76 Water Lane Wilmslow SK9 5BB	axis 0844 8700 007 - www.axisped.co.uk
client: KINGSWOOD INSPIRING LEARNING		
project: PEAK VENTURE - RECEPTION, STAFF ROOM QUAD BIKE COURSE & OTHER BUILDINGS		
drawing title: FENCE CONSTRUCTION DETAILS		
date: January 2018	drawn by: NG	checked: DC
drawing number: 1958-04-008	status: For Consultation	
scale(s): 1:50@A3	rev: --	
planning environment design		