




Existing SE View

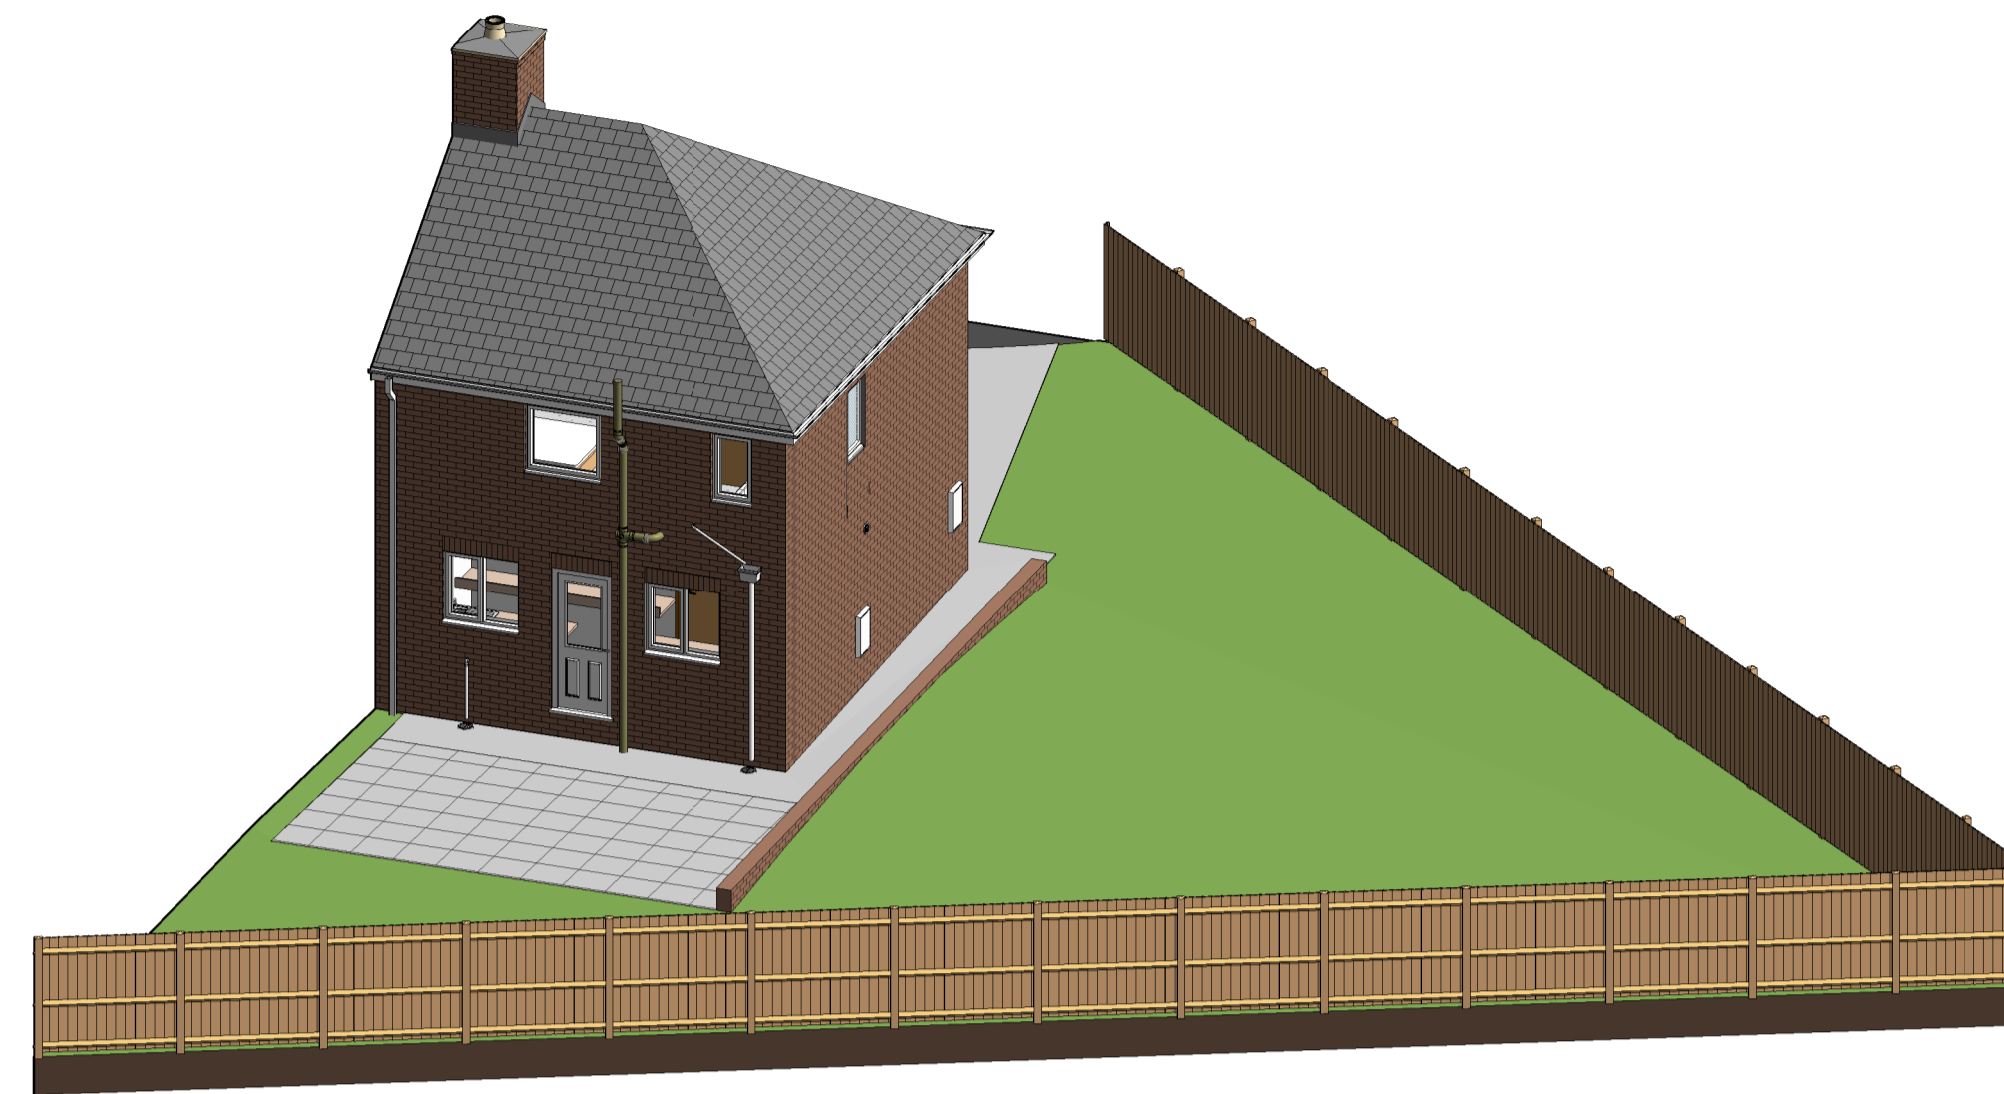

Existing W View

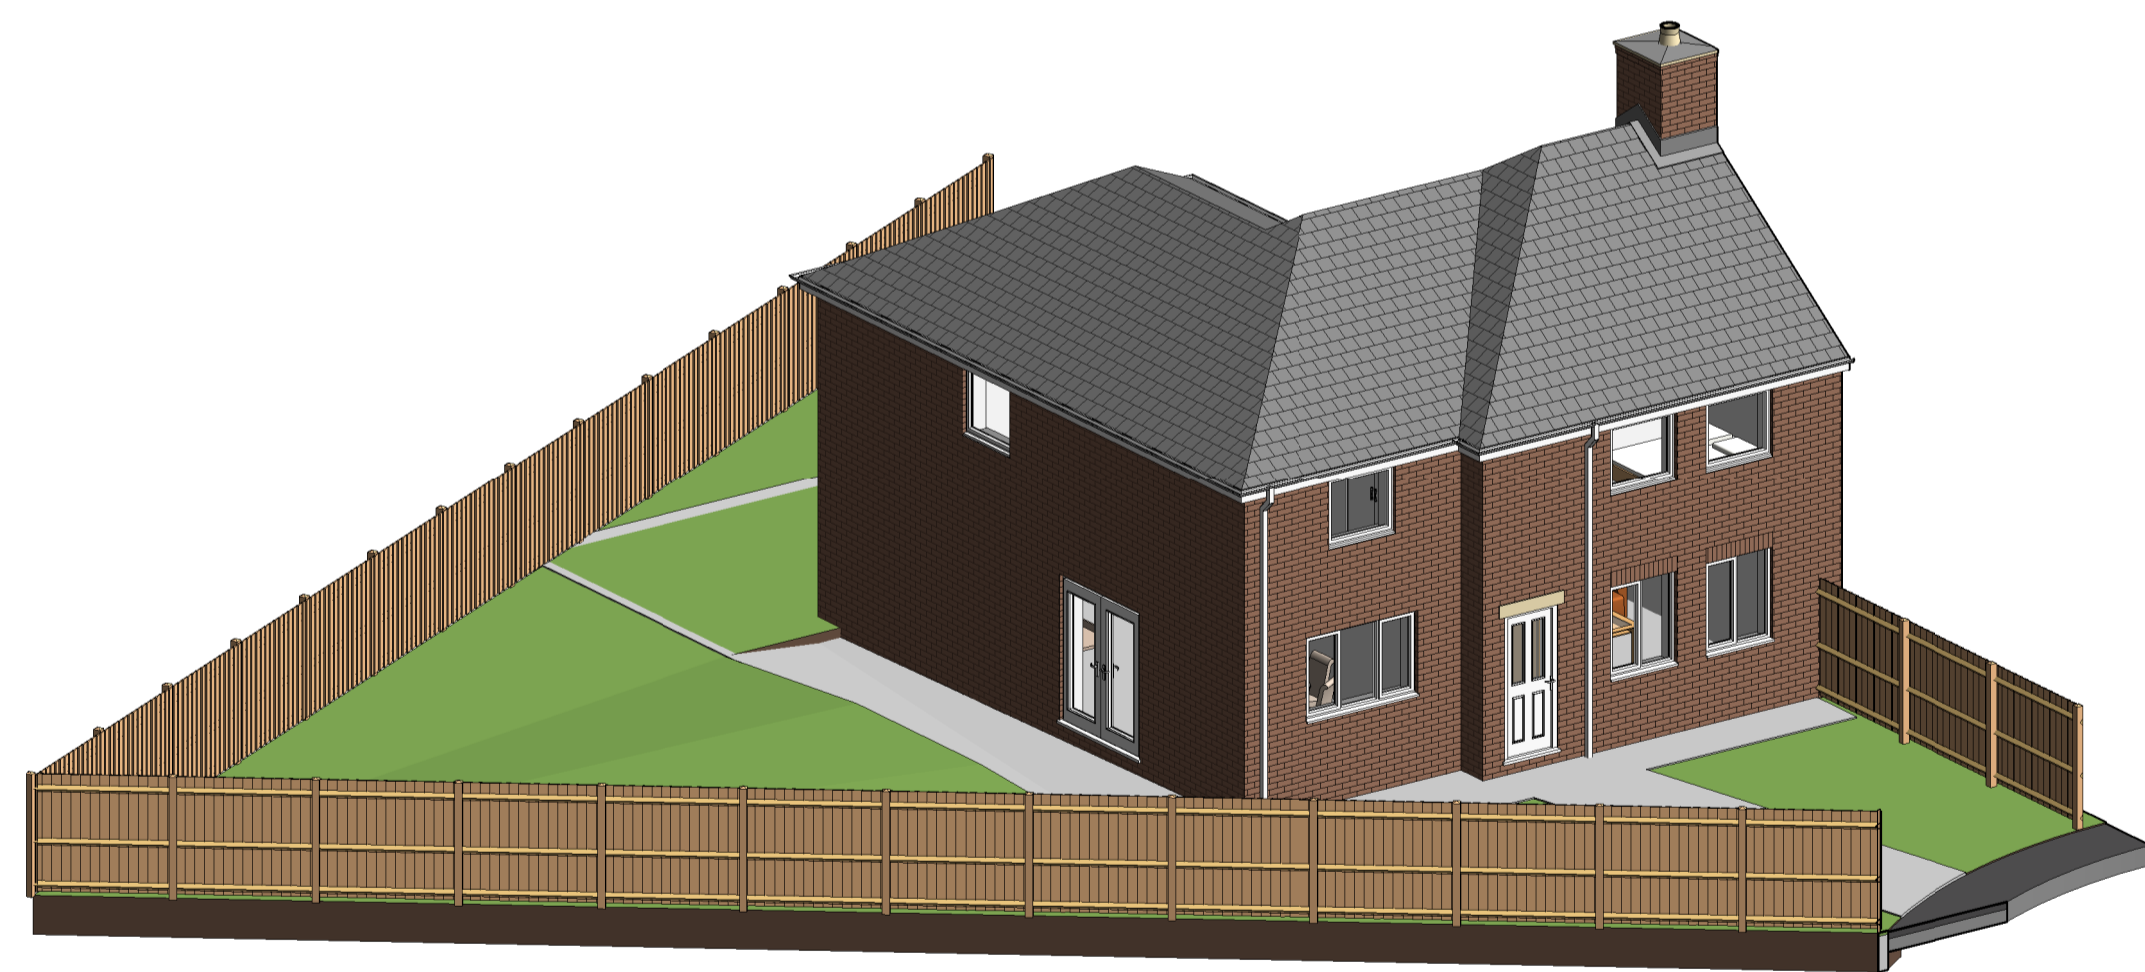

Proposed SE View

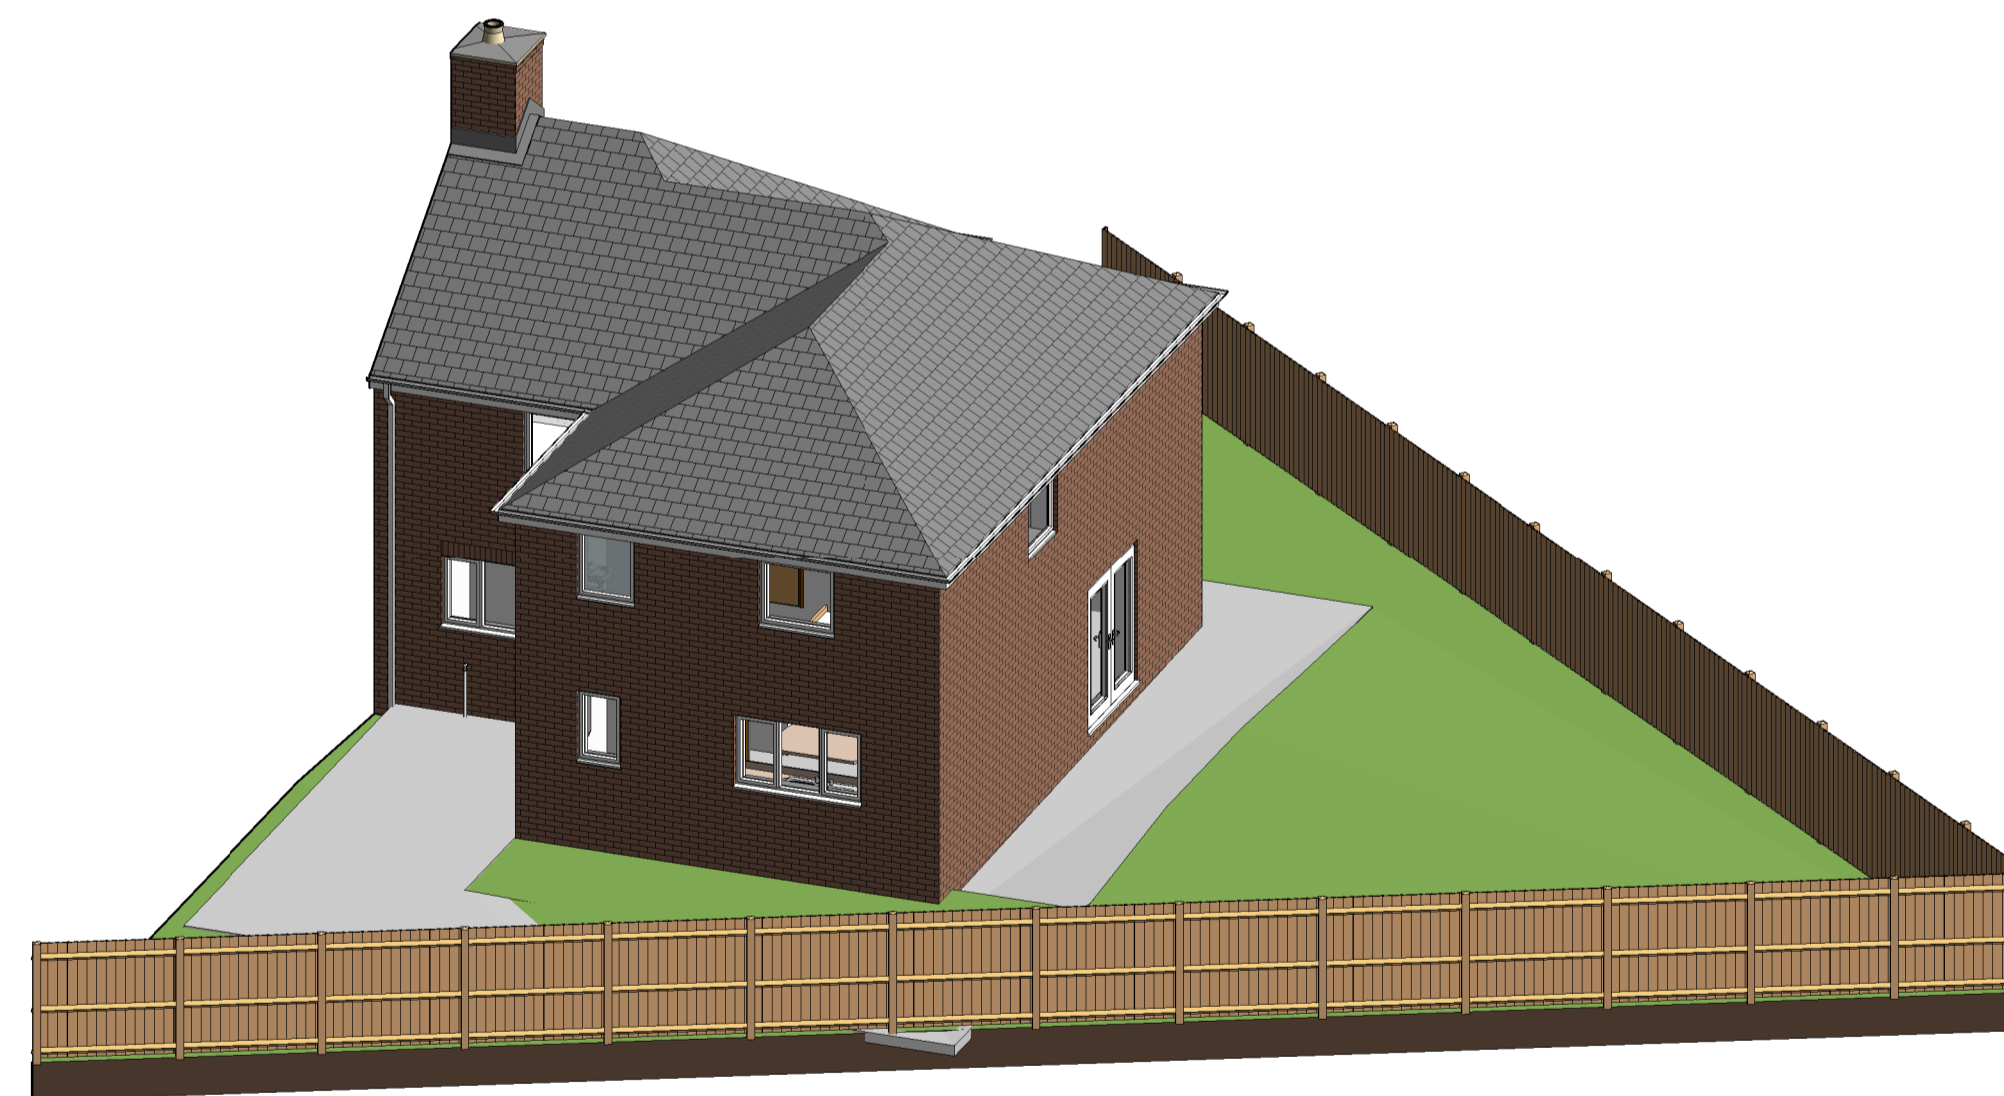

Proposed W View

No.	DESCRIPTION	DATE
A	Issued for Planning Permission	05.03.26
B	EMBC Comments Addressed	27.04.26
C	Rear Projection Reduced	30.04.26

NORTH CONSTRUCTION:
DESIGN & BUILD
from conception to completion

26 Church St.
 Gawber
 S.Yorks
 S75 2RH

Tel: 01226 828972
 Mob: 07974116241
<https://bennorth60.wixsite.com/ncdb>

Project Title

MR D SHIRT

17 COLUMBIA ST, BARNSELY. S70 4LE

PROPOSED EXTENSION

Drawing Title

3D Views

A1

Scale	Drawn By	Checked By	Date
N/A	BN	DS	30.04.26

Drawing Number	Revision
NCBD- DSH- A105	C