


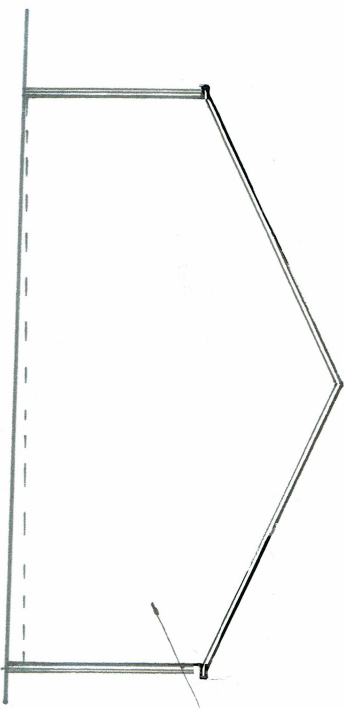


NATURAL
LAWREL
HEDGE




NATURAL
COURSED
STONE
REZYMES


GREYS DEMINISHING
REPRODUCTION STONE
SUITE 20 FTING IN
NATURAL WEATHER
FINISH

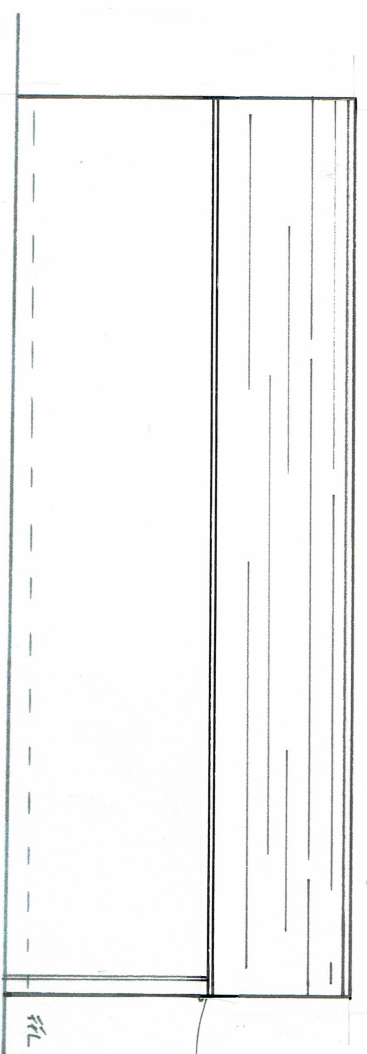

COATED
METAL
GUTTER
AND DOWN
PIPE

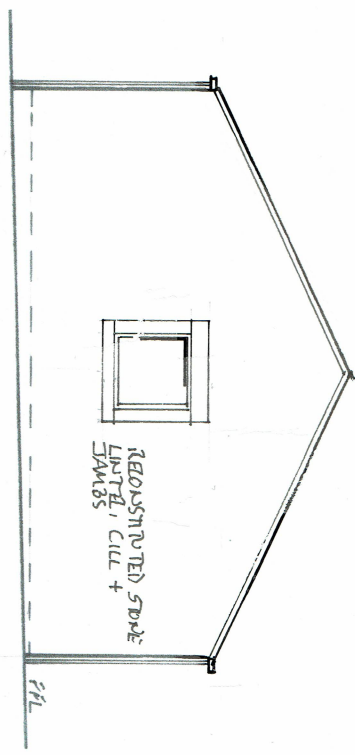

RECONSTRUCTED STONE
LINTEL, CILL +
JAMBS

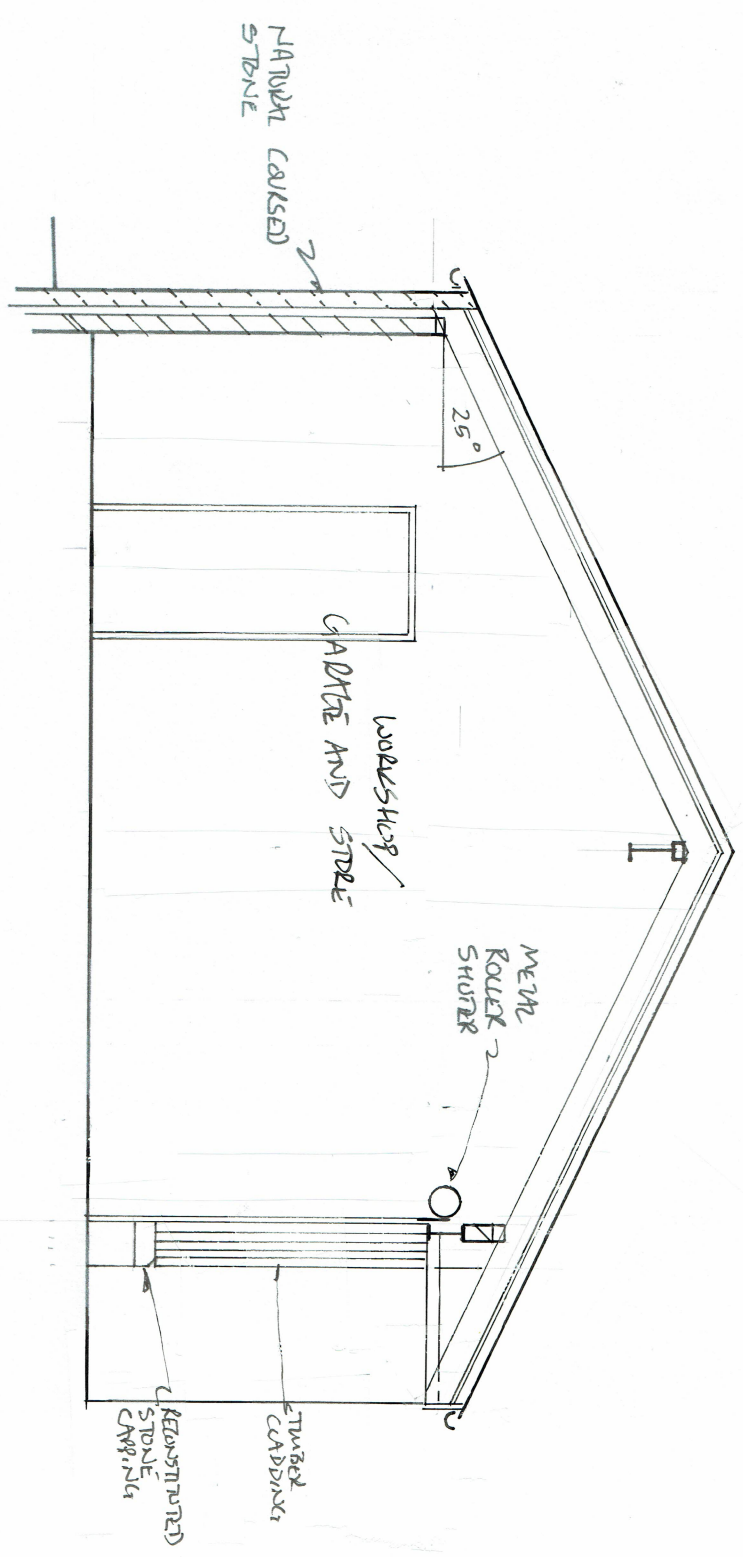

SECTION
1:50
A-A

WORKSHOP /
GARAGE AND STABLE

METAL
ROLLER
SHUTTER

TURBO
CADDIS
RECONSTRUCTED
STONE
CARRIAGE

PROPOSED WORKSHOP / GARAGE / STABLE AND STABLE

REV D - GARAGE SIZE ALTERED AND ROOF PITCH LOWERED 30.10.20
REV C - ADD WESTERLY ELEVATION AND SECTION 20.09.20
REV B - LENGTH REDUCED 15.6.20

Exclusion: Kit Building Design is not acting as the 'Principal Designer' as outlined in the CDM Regulations 2015, it is the client's responsibility to fulfil this role.
Note: Every effort has been made to ensure the accuracy of this plan, any doubt about dimensions/detail should be raised with Kit Building Design.

Kit Building Design
114, Market Road
Sturford
S80 1JG
Name: 01142 889897
kibuildingdesign@gmail.com
Mobile: 07982 041639

Client: MR & MRS COTTAM
Address: NINE HOLE COTTAGE, DEAN HEAD
FARM, SUNDEN HILL, DYSPARKS

Drawing Number: FL19/12633D

Date: 22/10/19 Scale 1:50, 1:100 @A3