
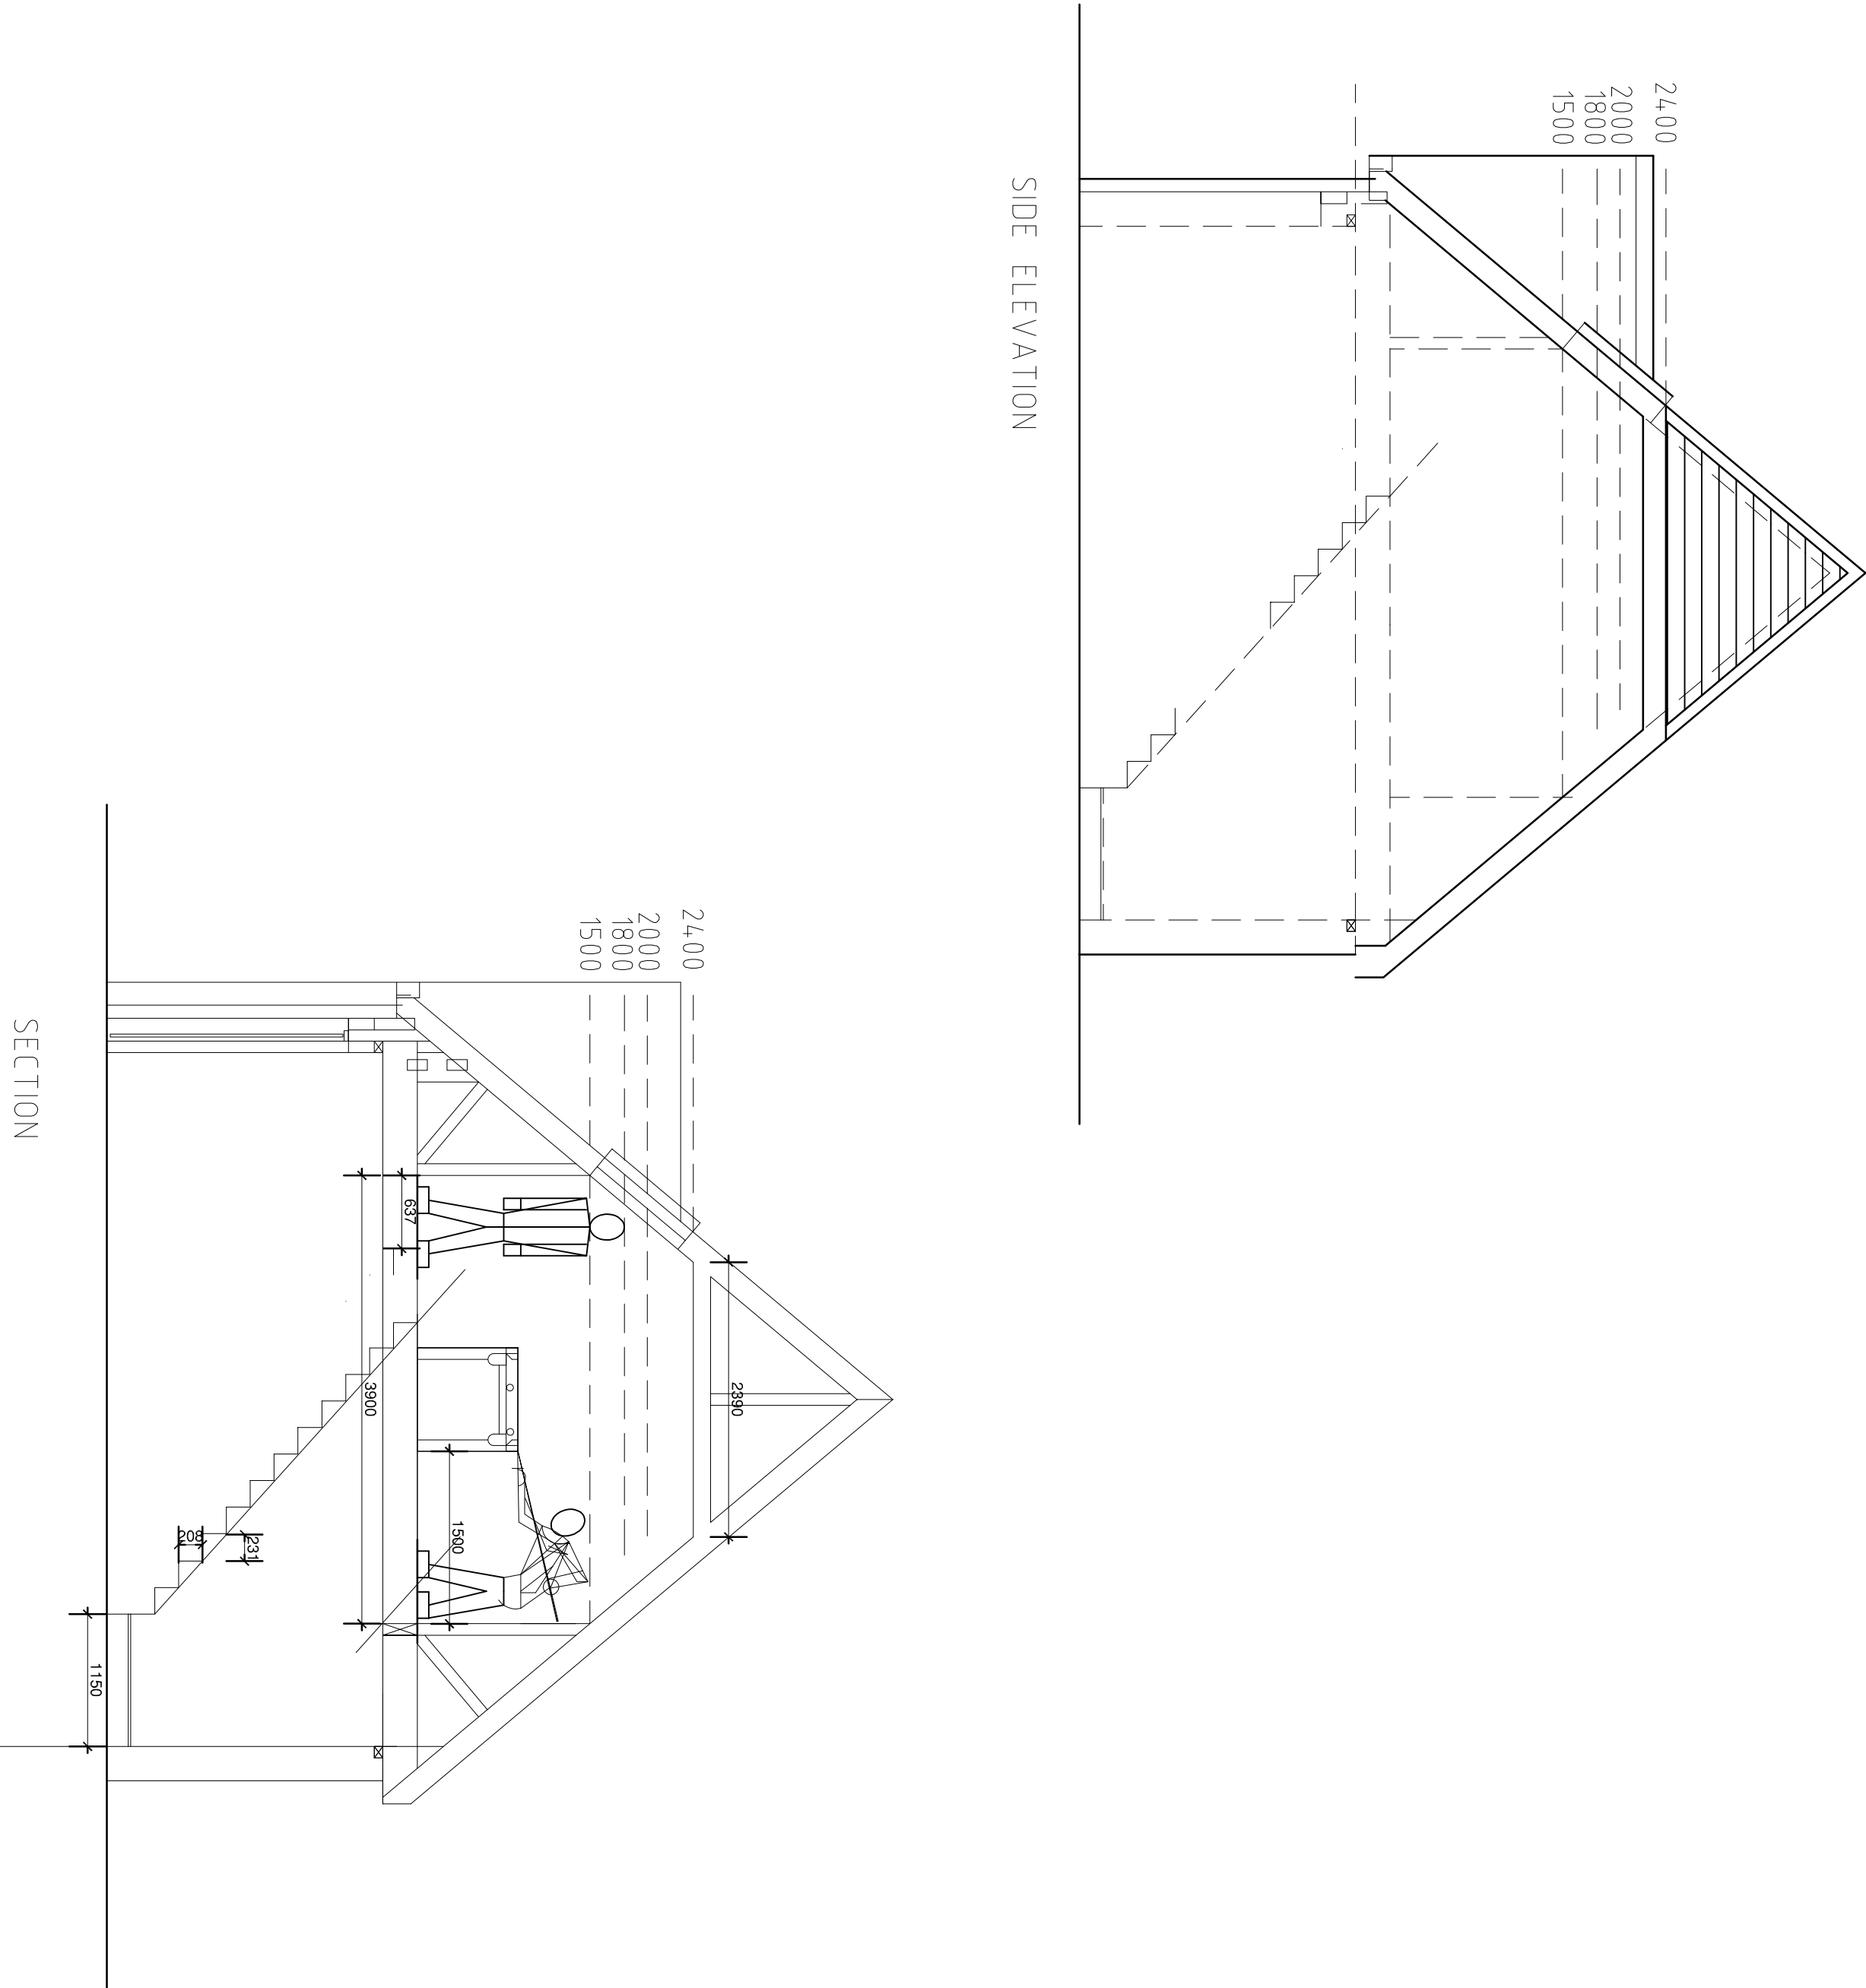
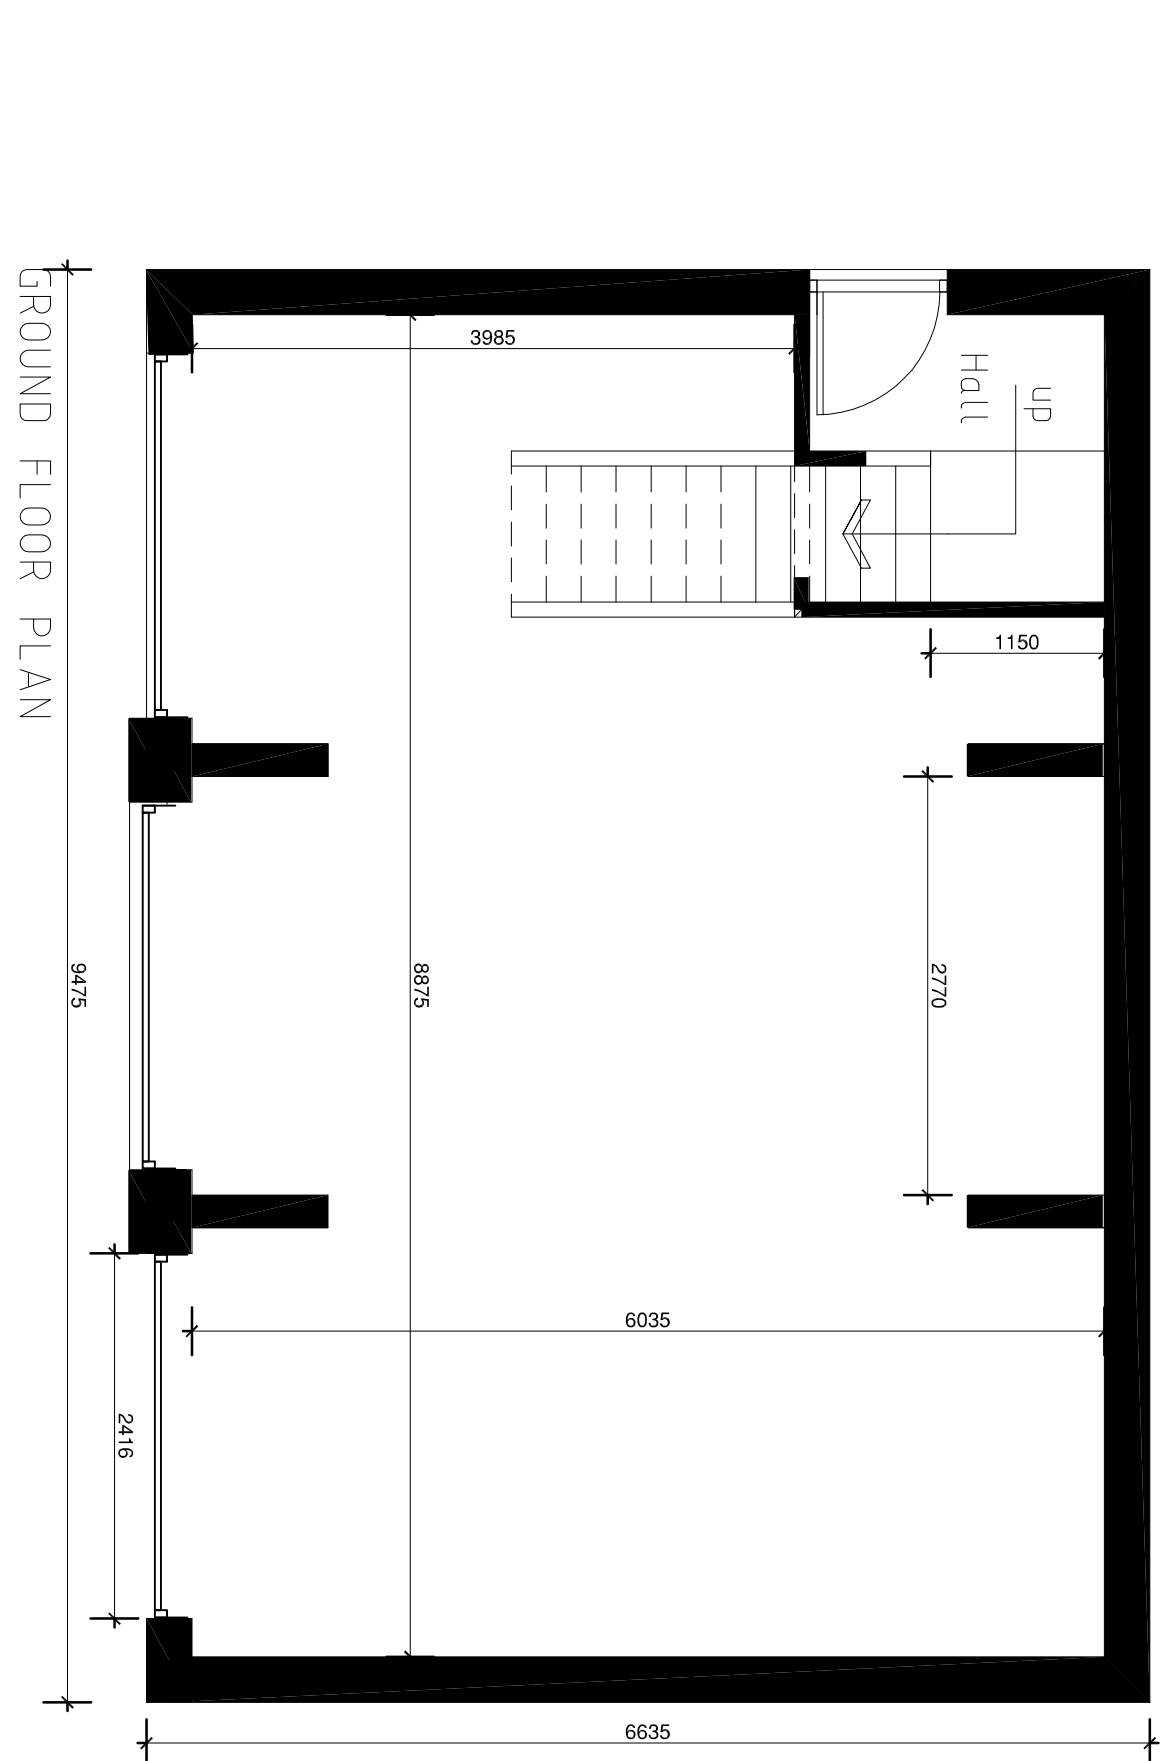
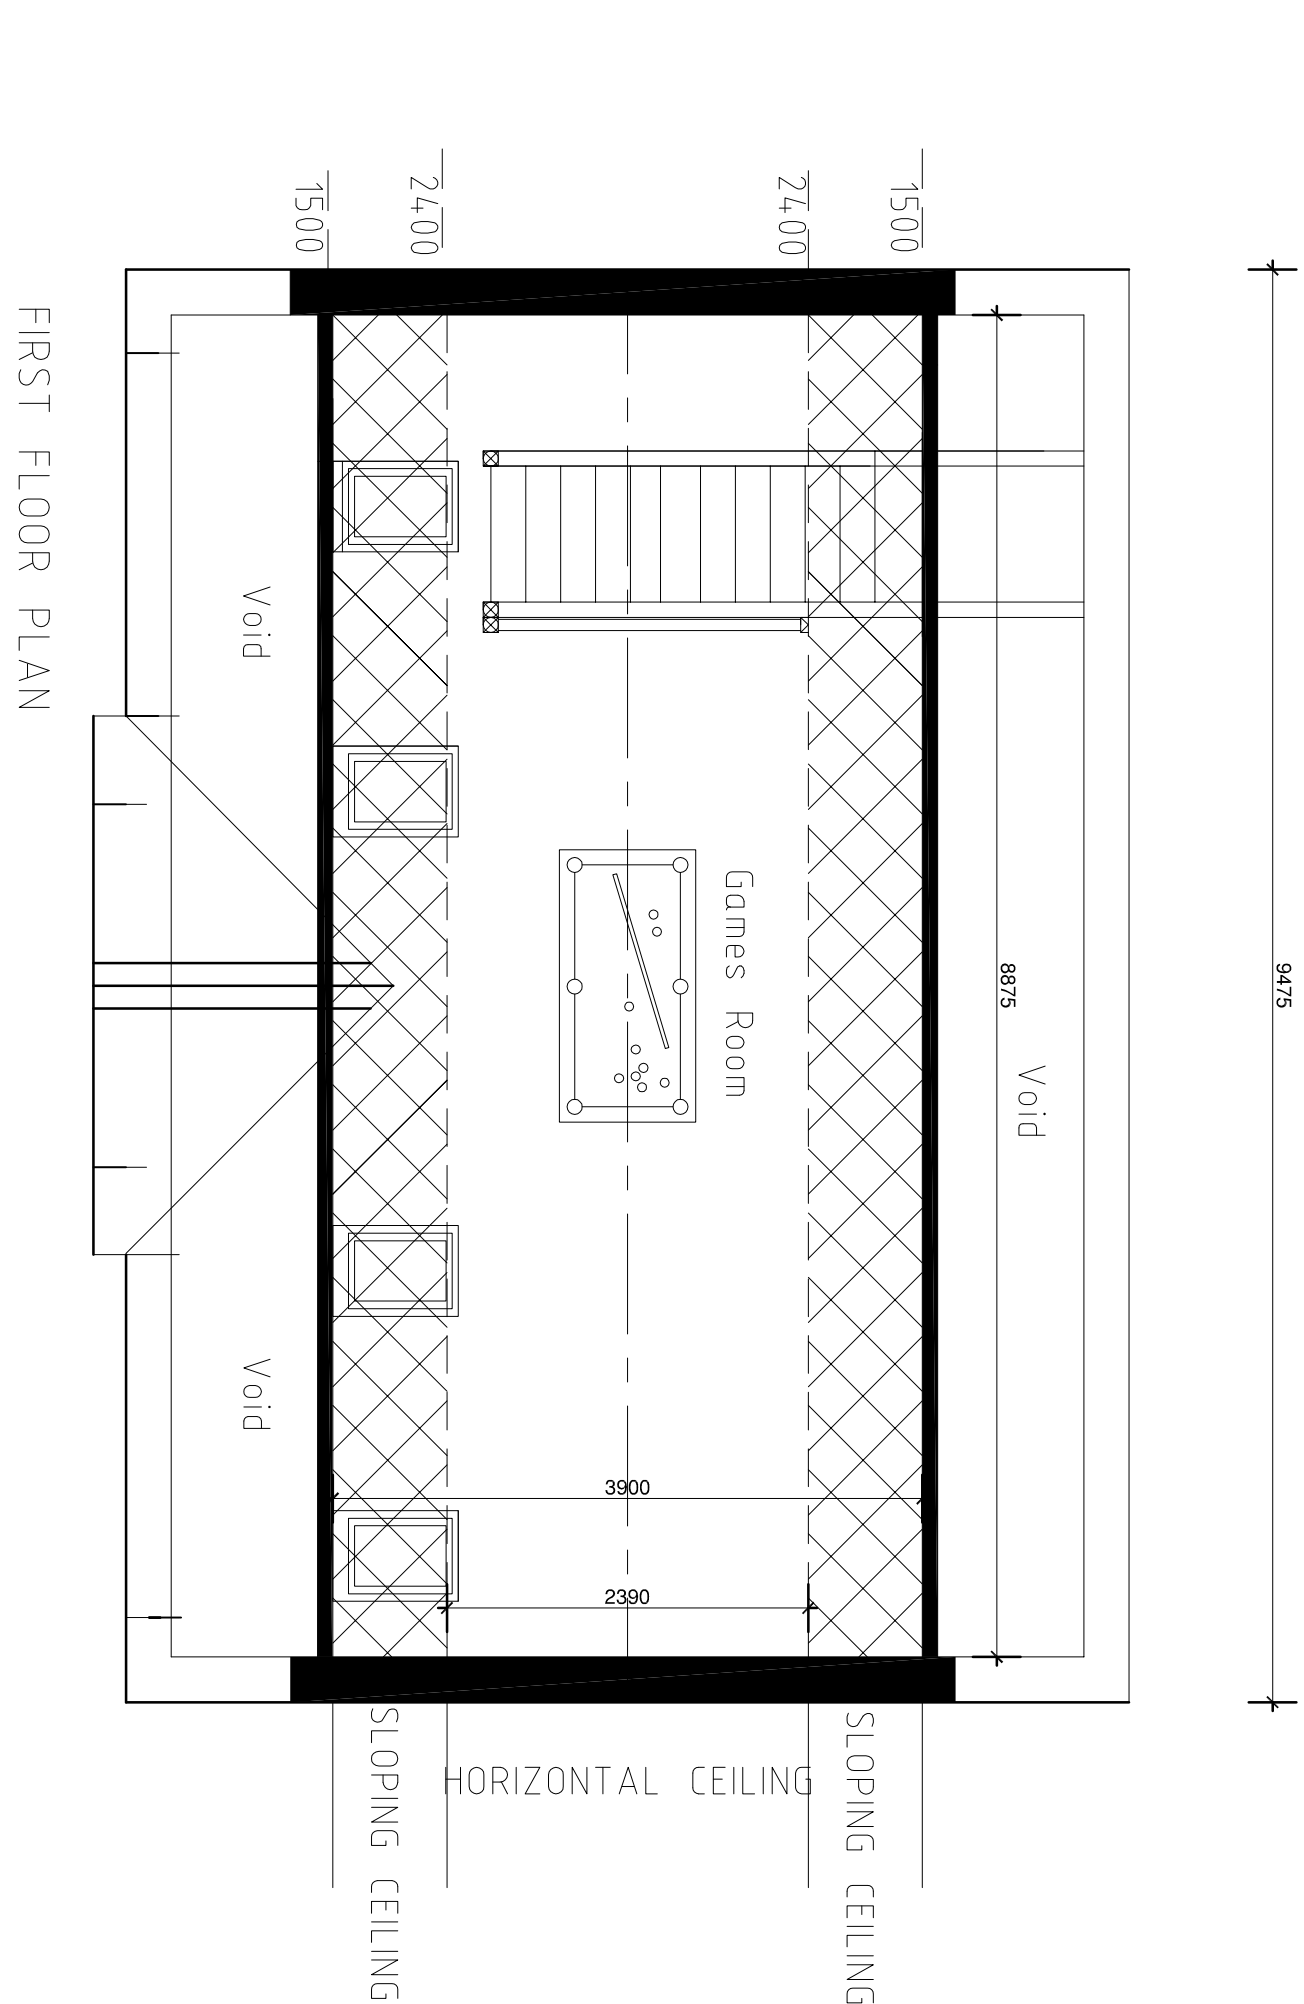


NOTES

© 2006. Copyright of this drawing is held with Freeman Consultancy.
This drawing is not to be scaled from and is to be read in conjunction
with all Architects' and Engineers' drawings.
Site dimensions are to be taken before work commences.
Discrepancies are to be reported to Freeman Consultancy.

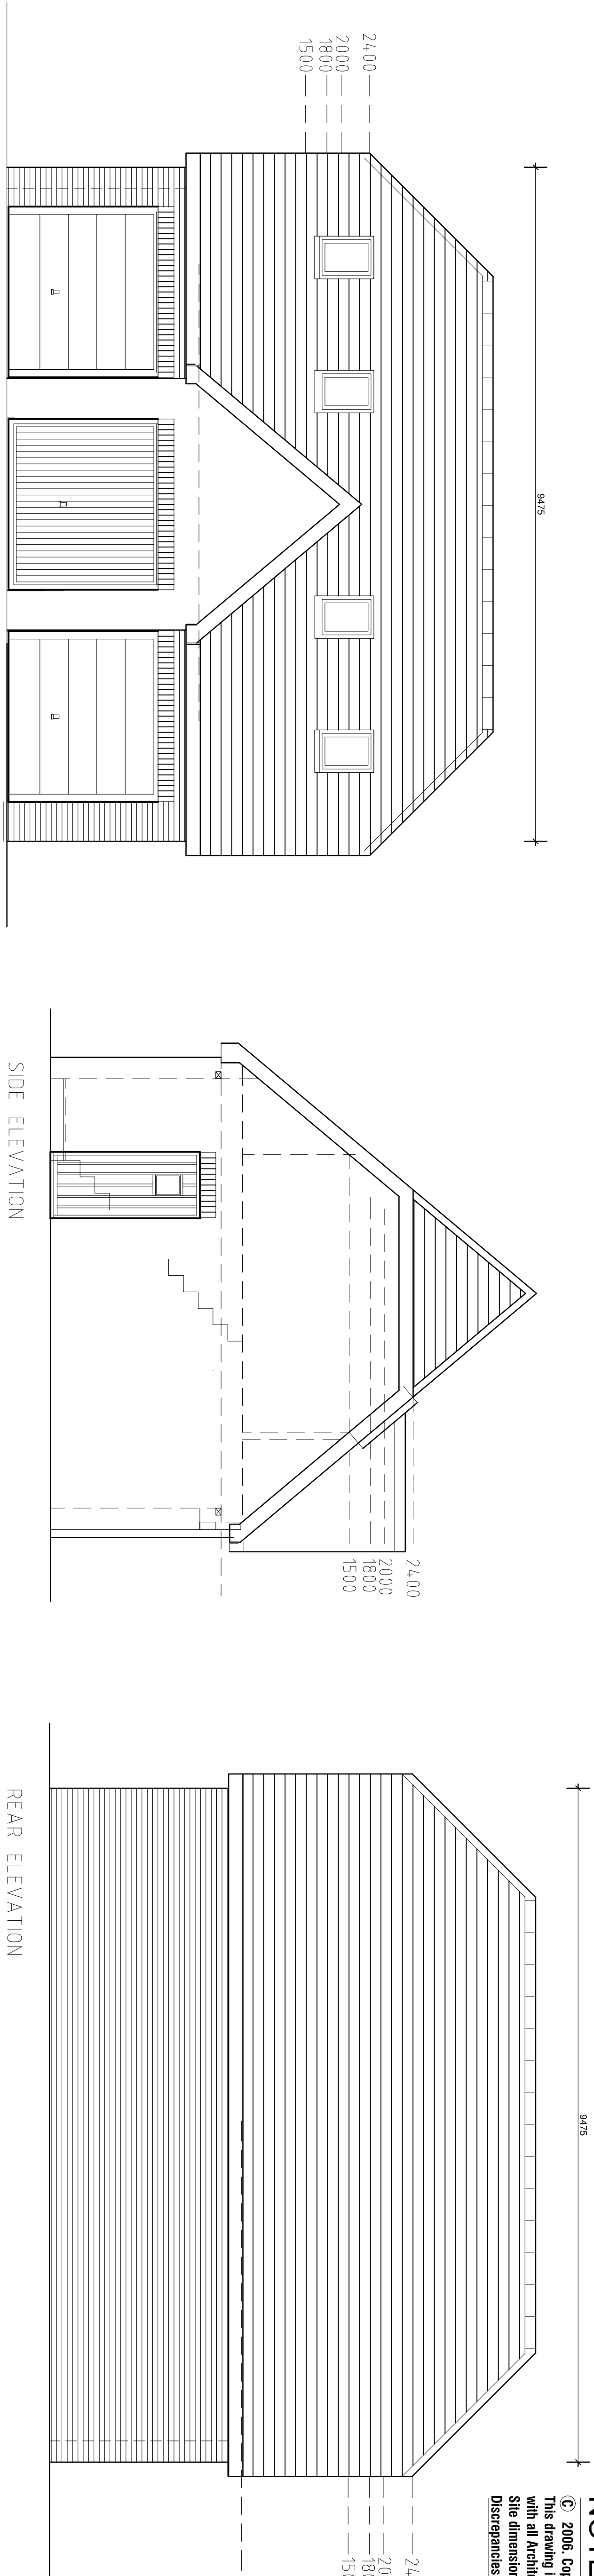

PLOT 4 Garage with Games Room Over

PROJECT				
Plot 4				
Off Lowfield Farm Close				
Bolton on Dearne				
DRAWING				
Garage with Games Room Over				
CLIENT				
Mr Dean Green				
CONSULTANT				
freeman consultancy				
CONSULTING ENGINEERS				
BUILDING SURVEYORS				
ARCHITECTURAL DESIGNERS				
CONSULTANT No				
SCALE				
Var				
Feb. 21				
RF				
RAf				
PROJECT No				
FC/Green Plan 2021. 01				
STATUS				
A				