




PROPOSED SECTION A-A 1 OF 2

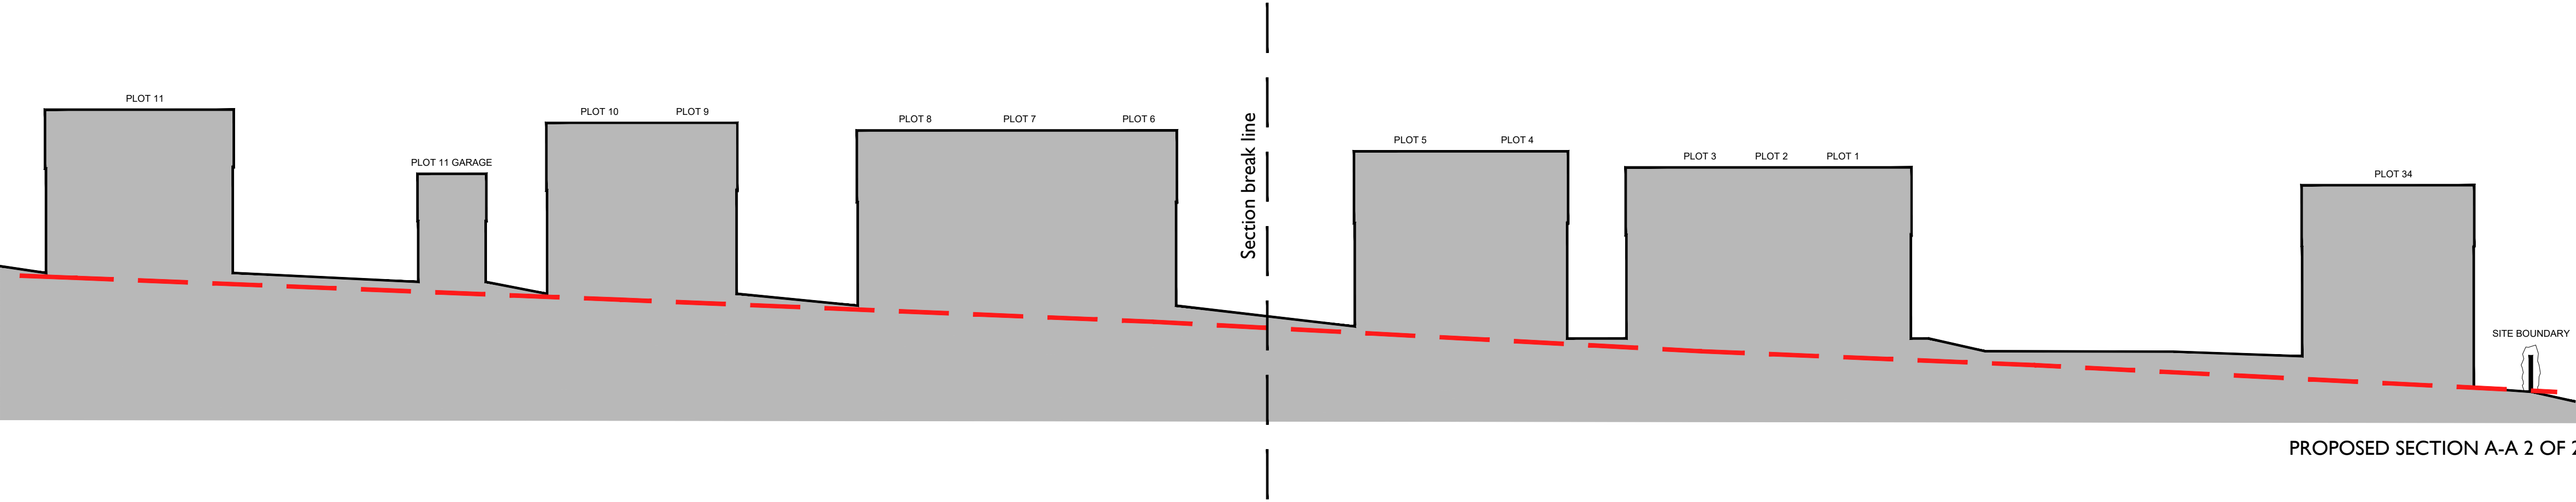

PROPOSED SECTION A-A 2 OF 2

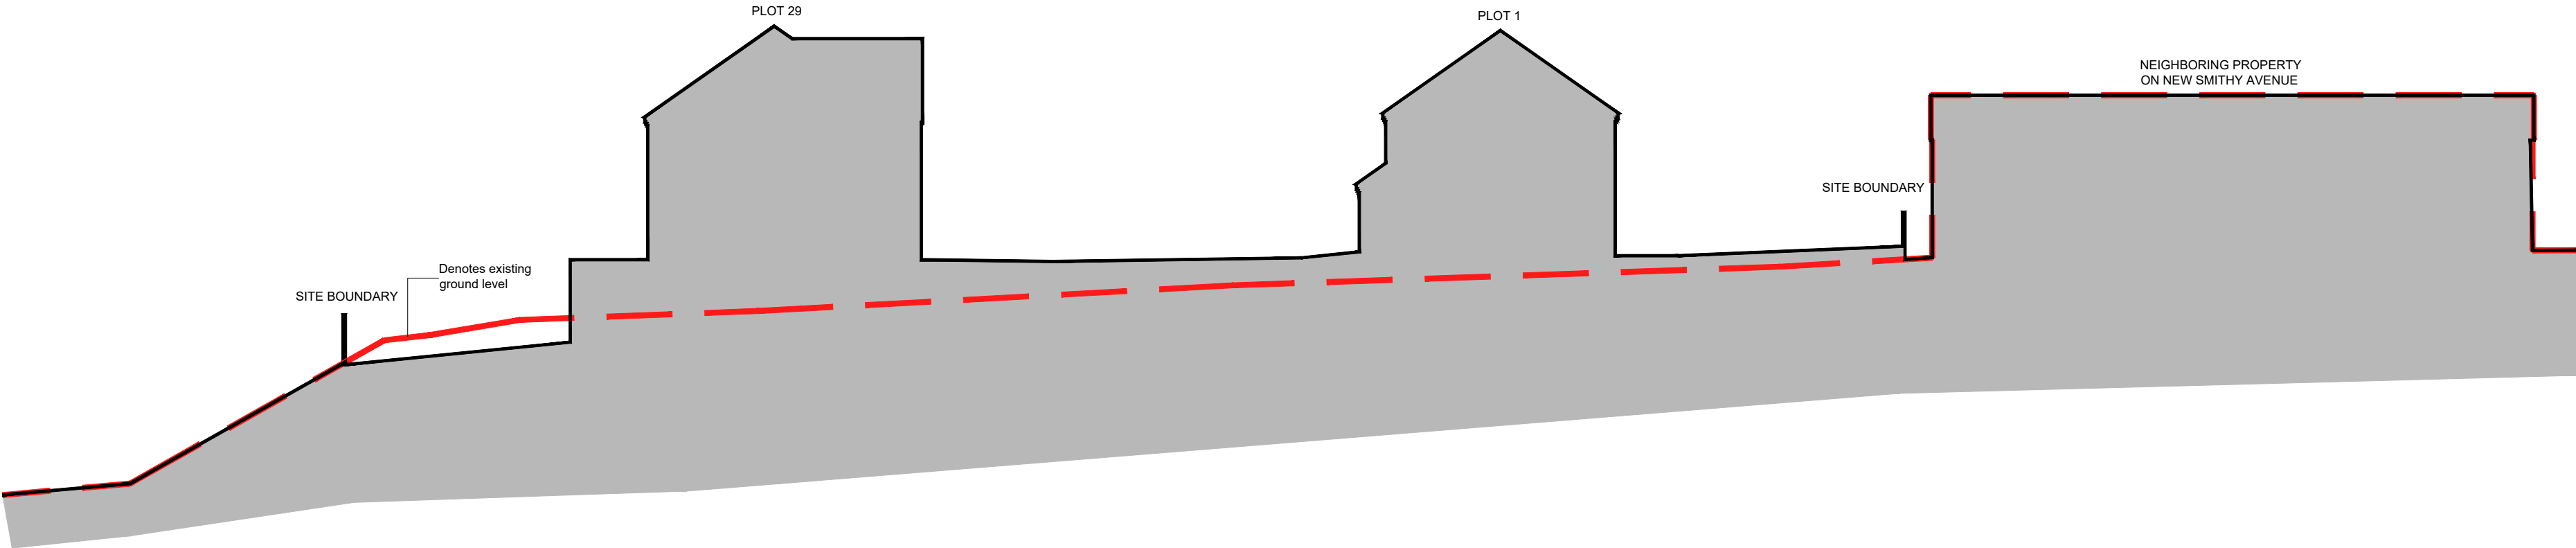

PROPOSED SECTION B-B

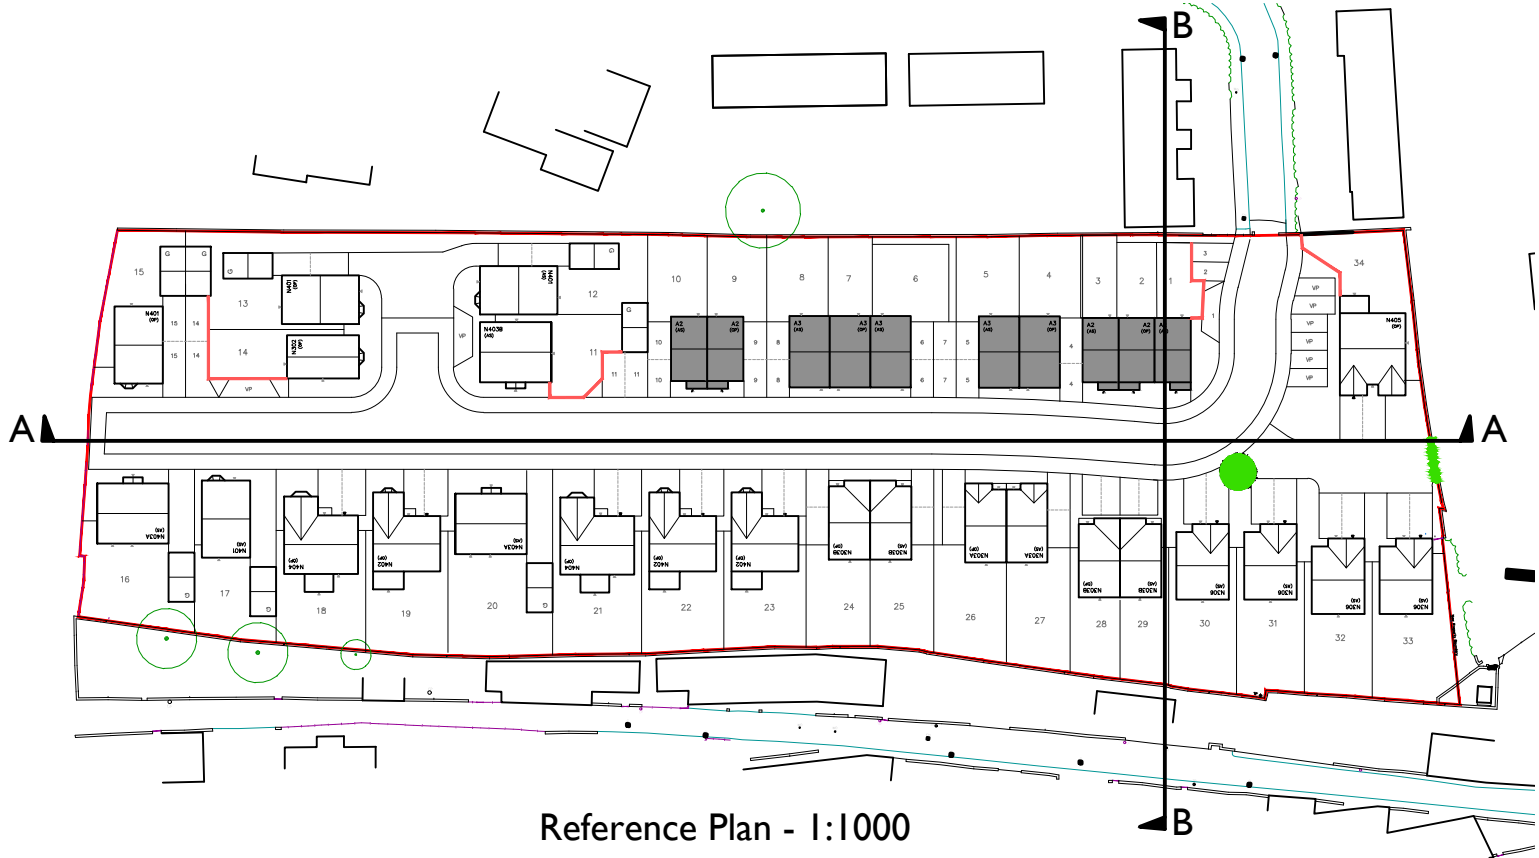

Reference Plan - 1:1000

Date	17.03.21	Description	Updated to reflect latest planning layout.		
Rev	A	House Type	Drawing Title		
		Site	Thurlstone		
Scale @ A1	1:200	Drawn	JL	Checked	
		Drawing No.	TS.05	Rev.	A



Thorpe Arch Grange
Walton Road
Thorp Arch
LS23 7BA
01937 543599
www.newetthomes.co.uk