


Notes
 - DO NOT SCALE THIS DRAWING.
 - ALL DIMENSIONS ARE IN MILLIMETRES AND LEVELS IN METRES UNLESS OTHERWISE NOTED.
 - HLM ARE NOT LIABLE FOR ACCURACY OF EXISTING AS-BUILT INFORMATION
 This Drawing is Copyright ©

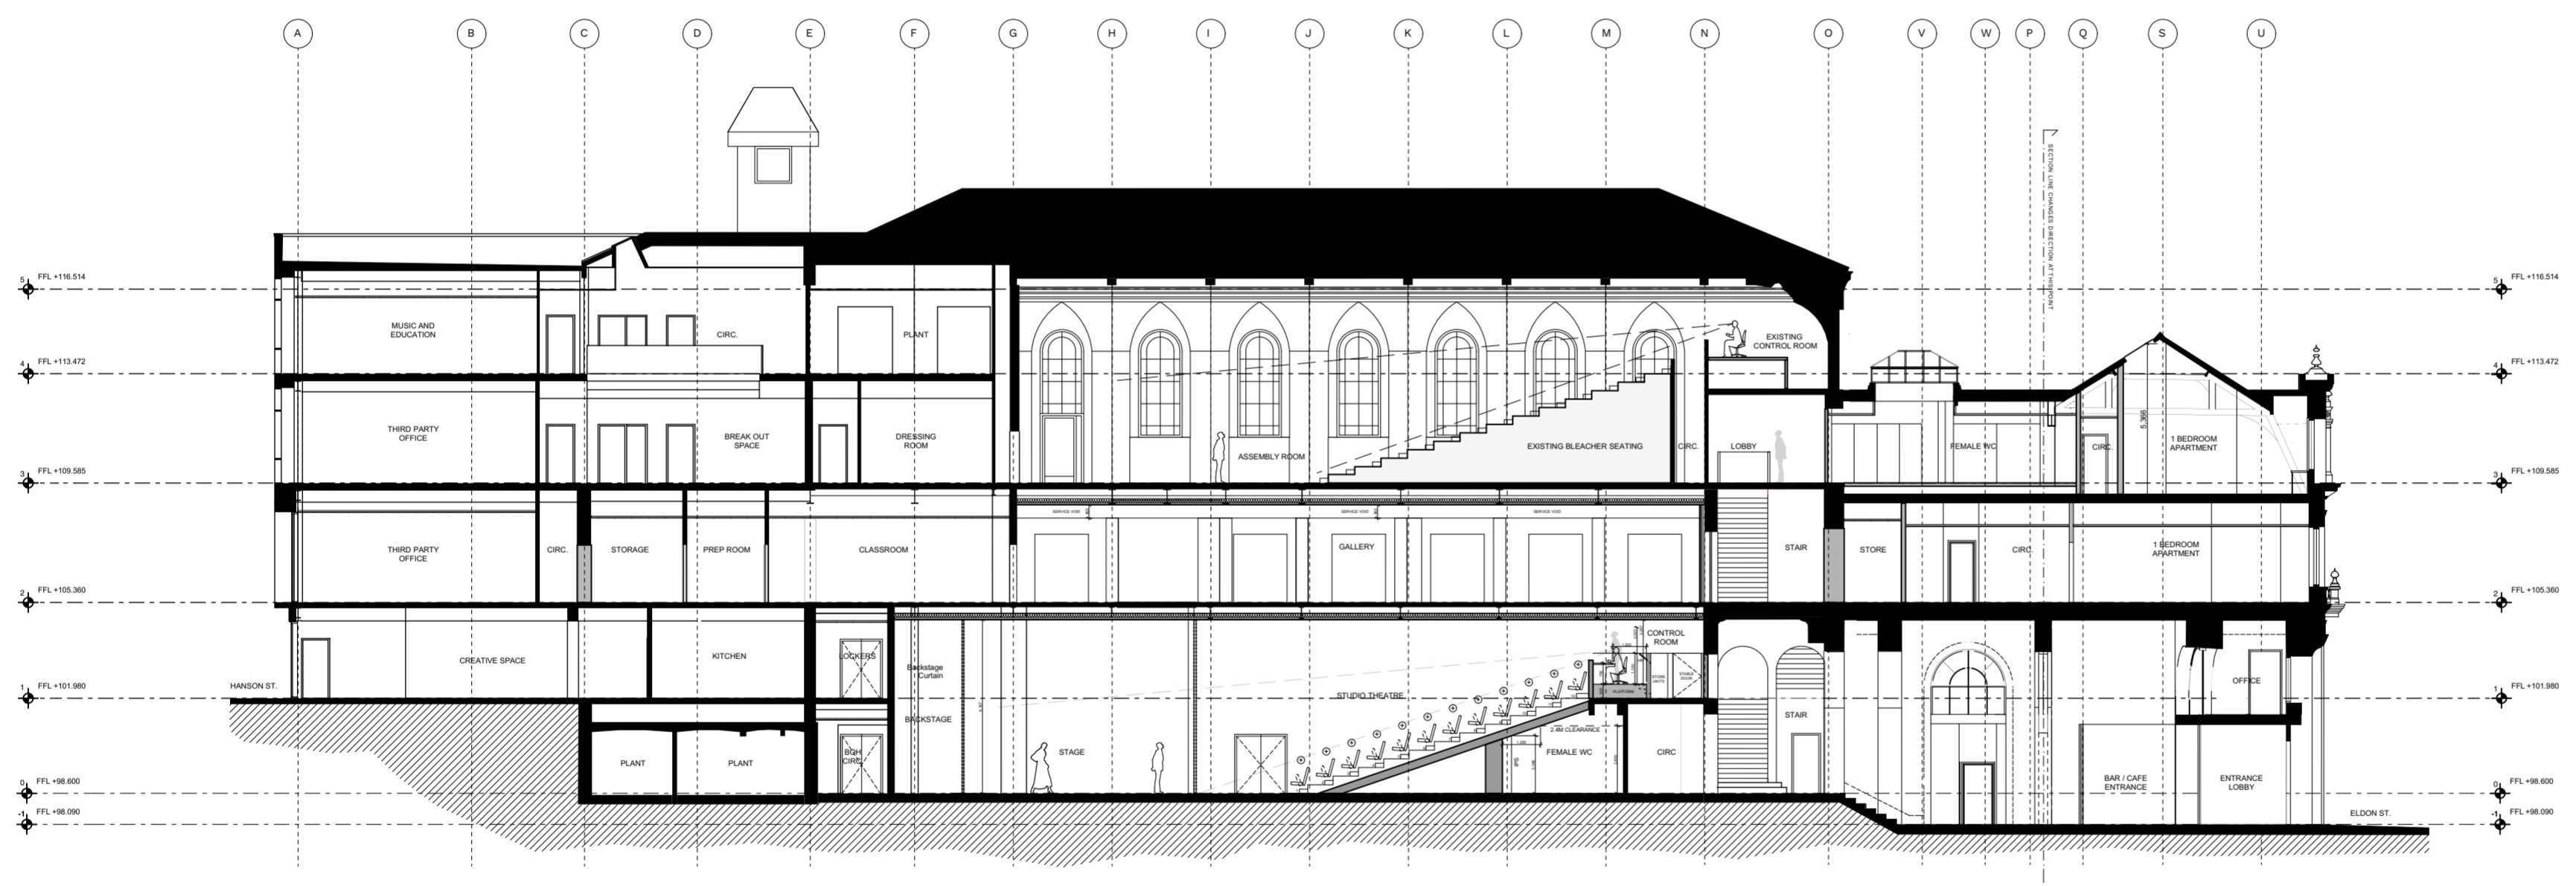

S03 PROPOSED GA SECTION A-A 1:200

P01	ISSUE FOR PLANNING	27/07/21	BW	AT
Rev	Description	Date	By	Chk
Revisions				Suitability
Project				

BARNSELY CIVIC

Client



Title

PROPOSED SECTION - SHEET 1

Drawing No.	Revision
BC-HLM-01-XX-DR-A-00620	P01

Scale @ A2	Drawn
1:200	BW
Date	Checked
25/01/2021	HLM



© HLMarchitects
 2nd Floor
 The Ruskin Building
 Tudor Square
 Sheffield S1 2LA
 www.hlmarchitects.com
 T. +44 (0) 114 263 9600
 F. +44 (0) 114 263 9650
 sheffield@hlmarchitects.com

