

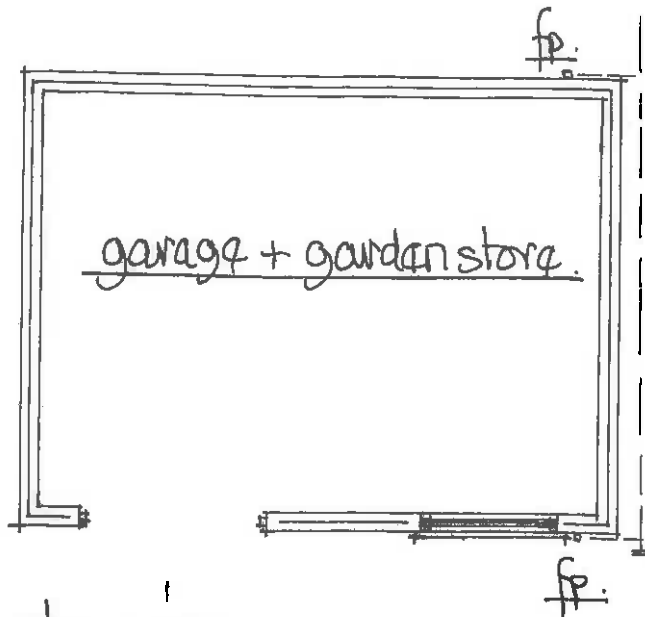


scale 1:100m.

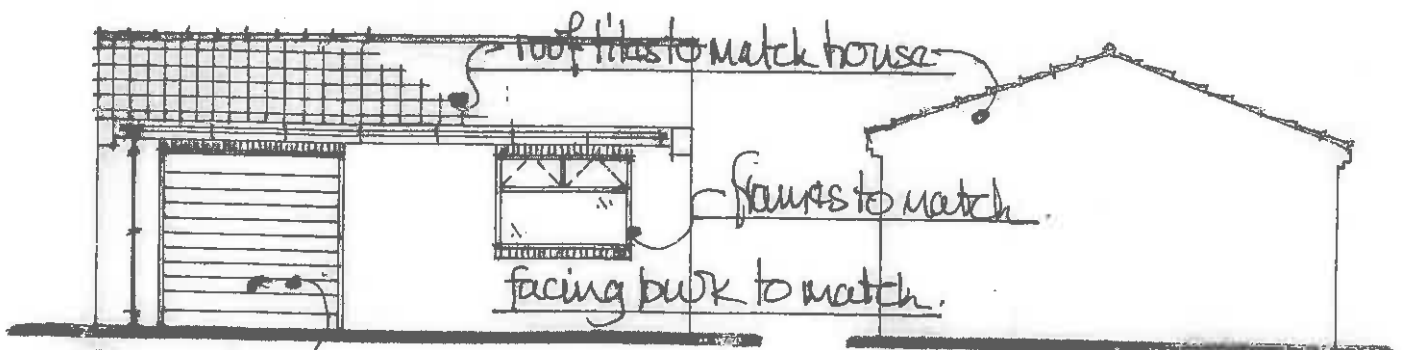


plan view.

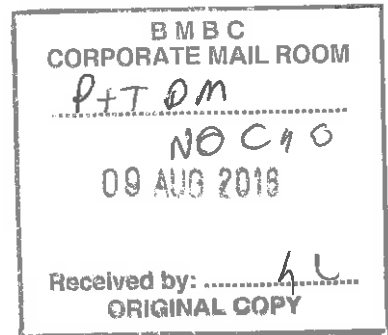


front view (door to clients choice.)

side view from no 50.

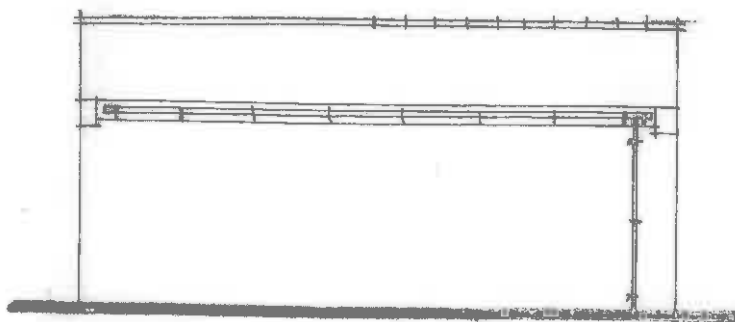

rear view.

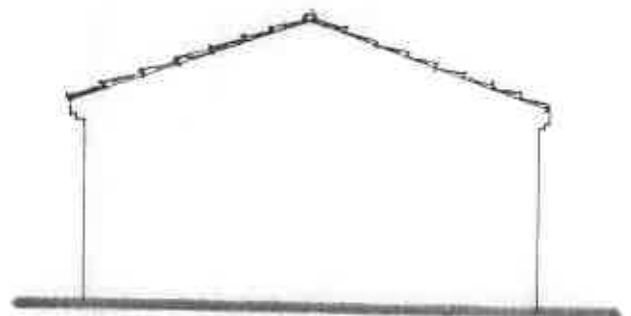

side view from no 46.

* 2016/0650 roof pitch reduced to 20° Mr. Robert Tollyfield @
planning services *