




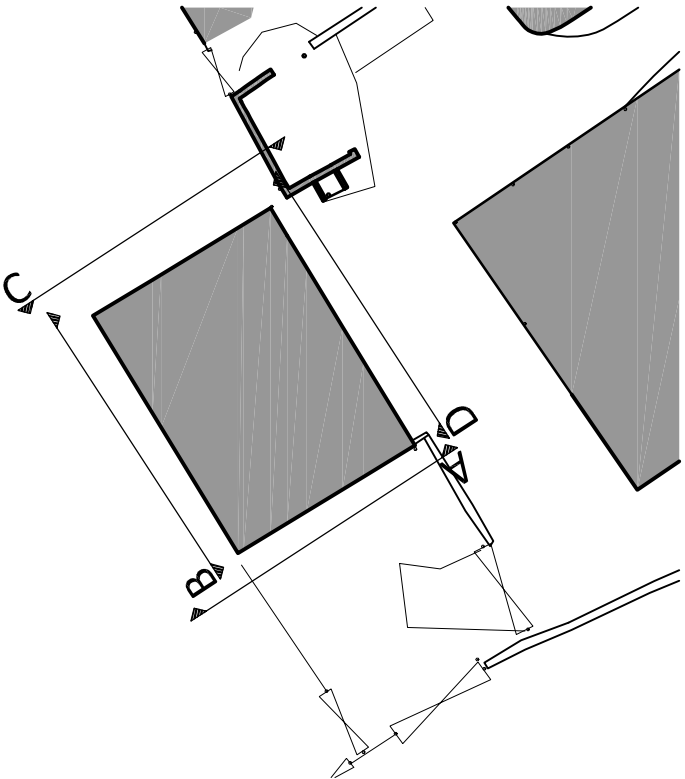


Existing Elevation Elevation A
Scale: 1:200

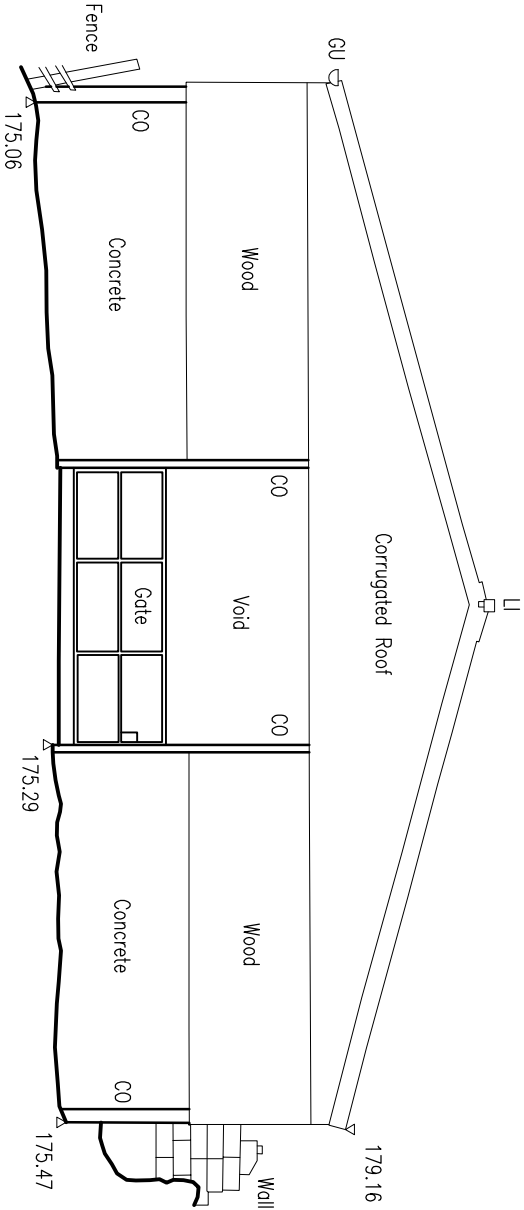


Existing Elevation Elevation B
Scale: 1:200

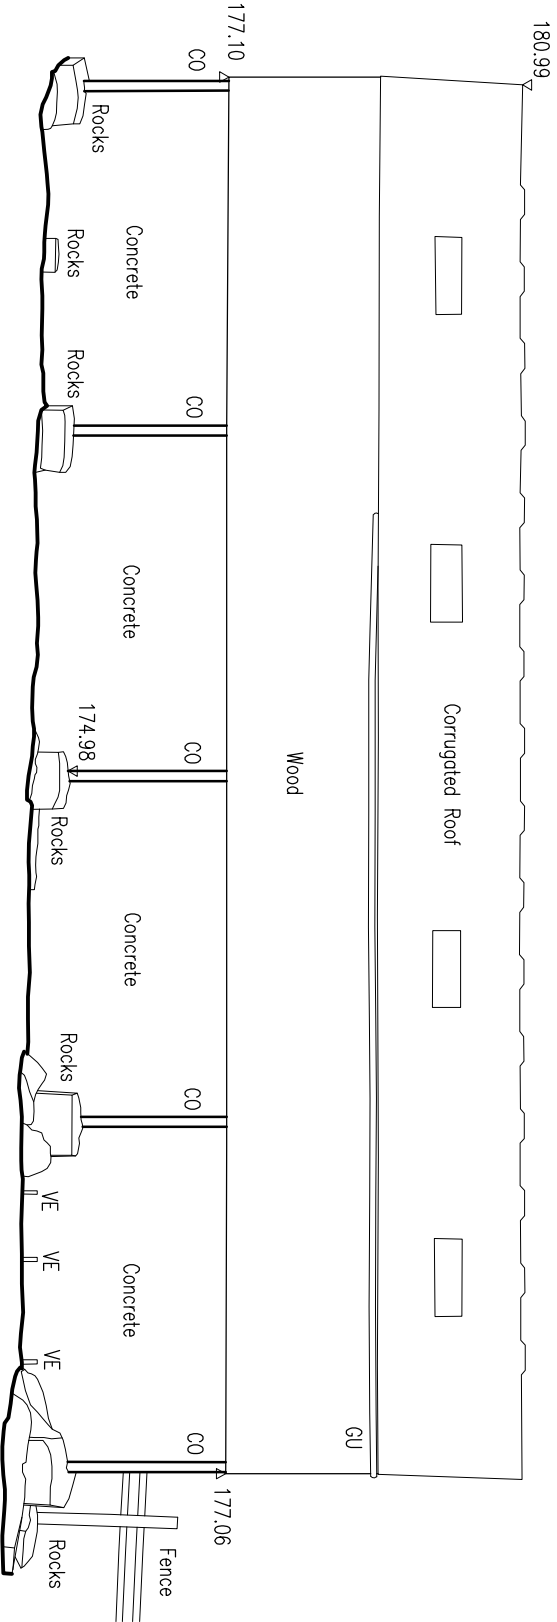

Existing Elevation Elevation C
Scale: 1:200

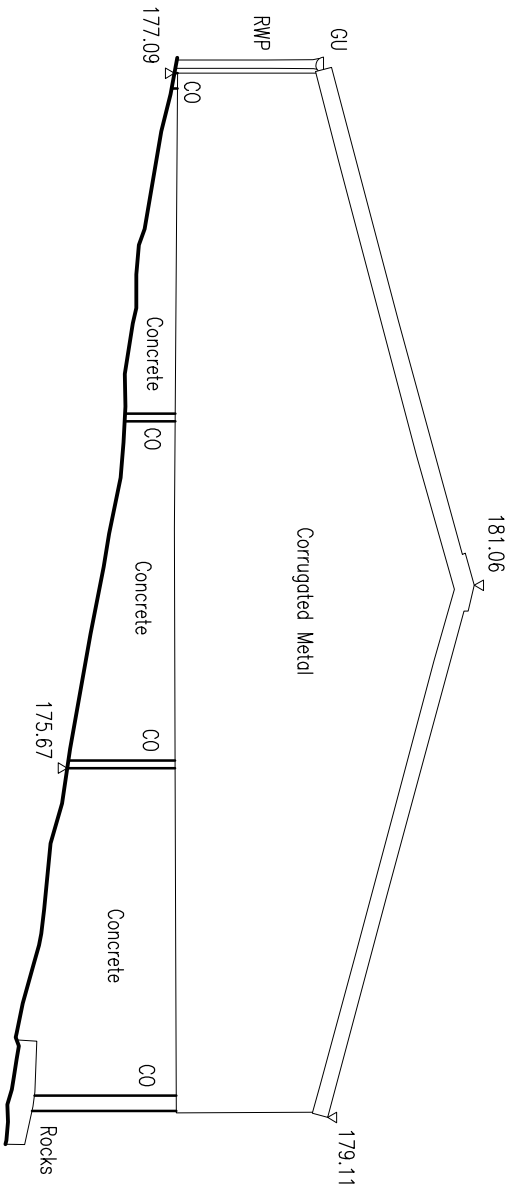


Existing Elevation Elevation D
Scale: 1:200

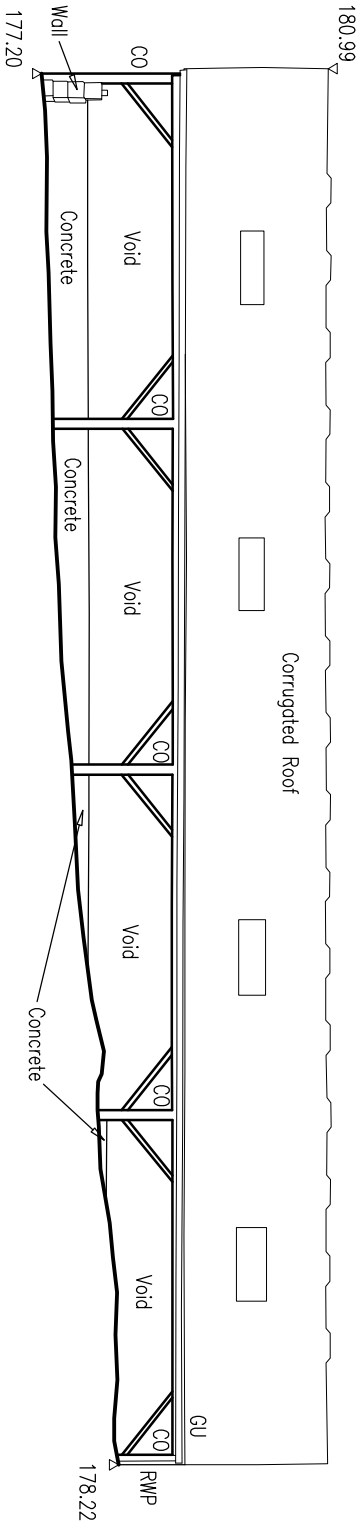

Existing Elevations - Cow Shed

1:200@A2 Lower Eastfield Farm, Thurgoland PU(02)009

Miller Family

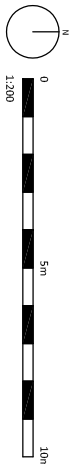

Revisions

1



0 5m 10m

1:200

N

0

5m

10m

1:200

N

0

5m

10m

