

Materials Legend:

1 - Pitched faced stone blockwork with raked joints. Colour: Buff
2 - Artstone lintel. Colour: Buff
3 - uPVC door/window. Colour: White
4 - Composite garage door. Colour: White
5 - uPVC fascia boards. Colour: White
6 - uPVC guttering and rainwater goods. Colour: Black
7 - Concrete roof tiles, Roman profile. Colour: Brown
8 - uPVC siding. Colour: Black

NOTE

Drawing use for status issued for only. Feasibility & Planning drawings are not intended for construction or manufacture. J Mahoney Architects Ltd cannot accept any responsibility for issues arising due to this.

All dimensions to be checked on site and any discrepancies to be notified prior to the commencement of work.

Do not scale from this drawing. If in doubt ask

© J Mahoney Architects




Existing SE Elevation



Existing SW Elevation



Existing NW Elevation

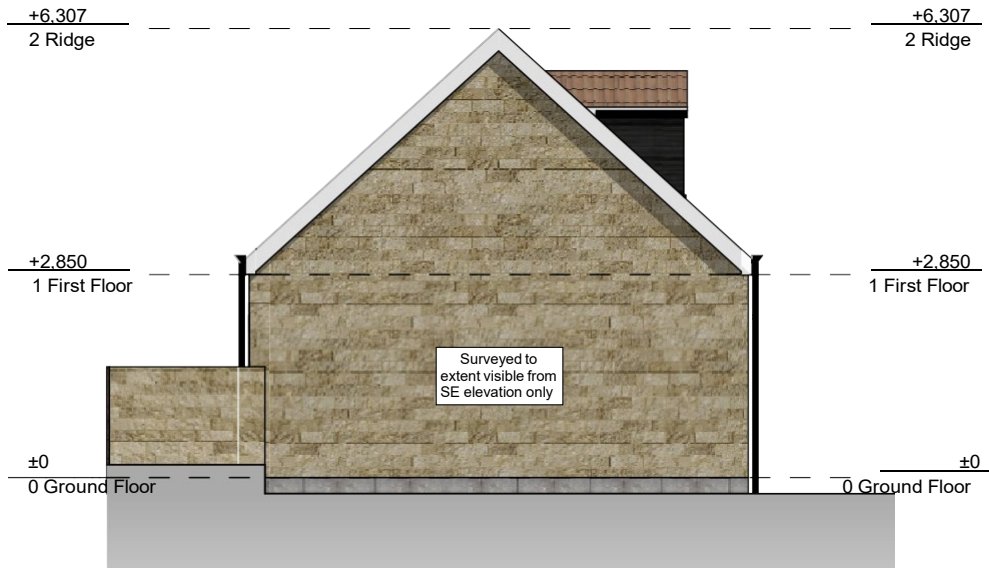

Existing NE Elevation

A	Initial issue	11/04/24	JFM
Rev	Revision Notes	Date	Initial

status
PLANNING

J Mahoney Architects
Design & Planning

J Mahoney Architects,
25 Millstones, Oxspring
Sheffield, S36 8WZ
Tel: 07577572695
Email: Jmahoneyarchitects@gmail.com

client
Mr Simon Roddis

job title
Crag Cottage,
Finkle Street,
Wortley
S35 7DH

drg title
Existing Elevations

date April 2024	drawn JFM
--------------------	--------------

scale 1:100	sheet A2
----------------	-------------

drwg no & revision
SRG-JMA-ZZ-ZZ-DR-A-(03)001A