


13 REDTHORPE CREST, BARNSELEY S75 1JE
PLANNING - LOCATION AND BLOCK PLANS



LOCATION PLAN
 Scale 1:1000 @ A3



BLOCK PLAN - as existing
 Scale 1:200 @ A1

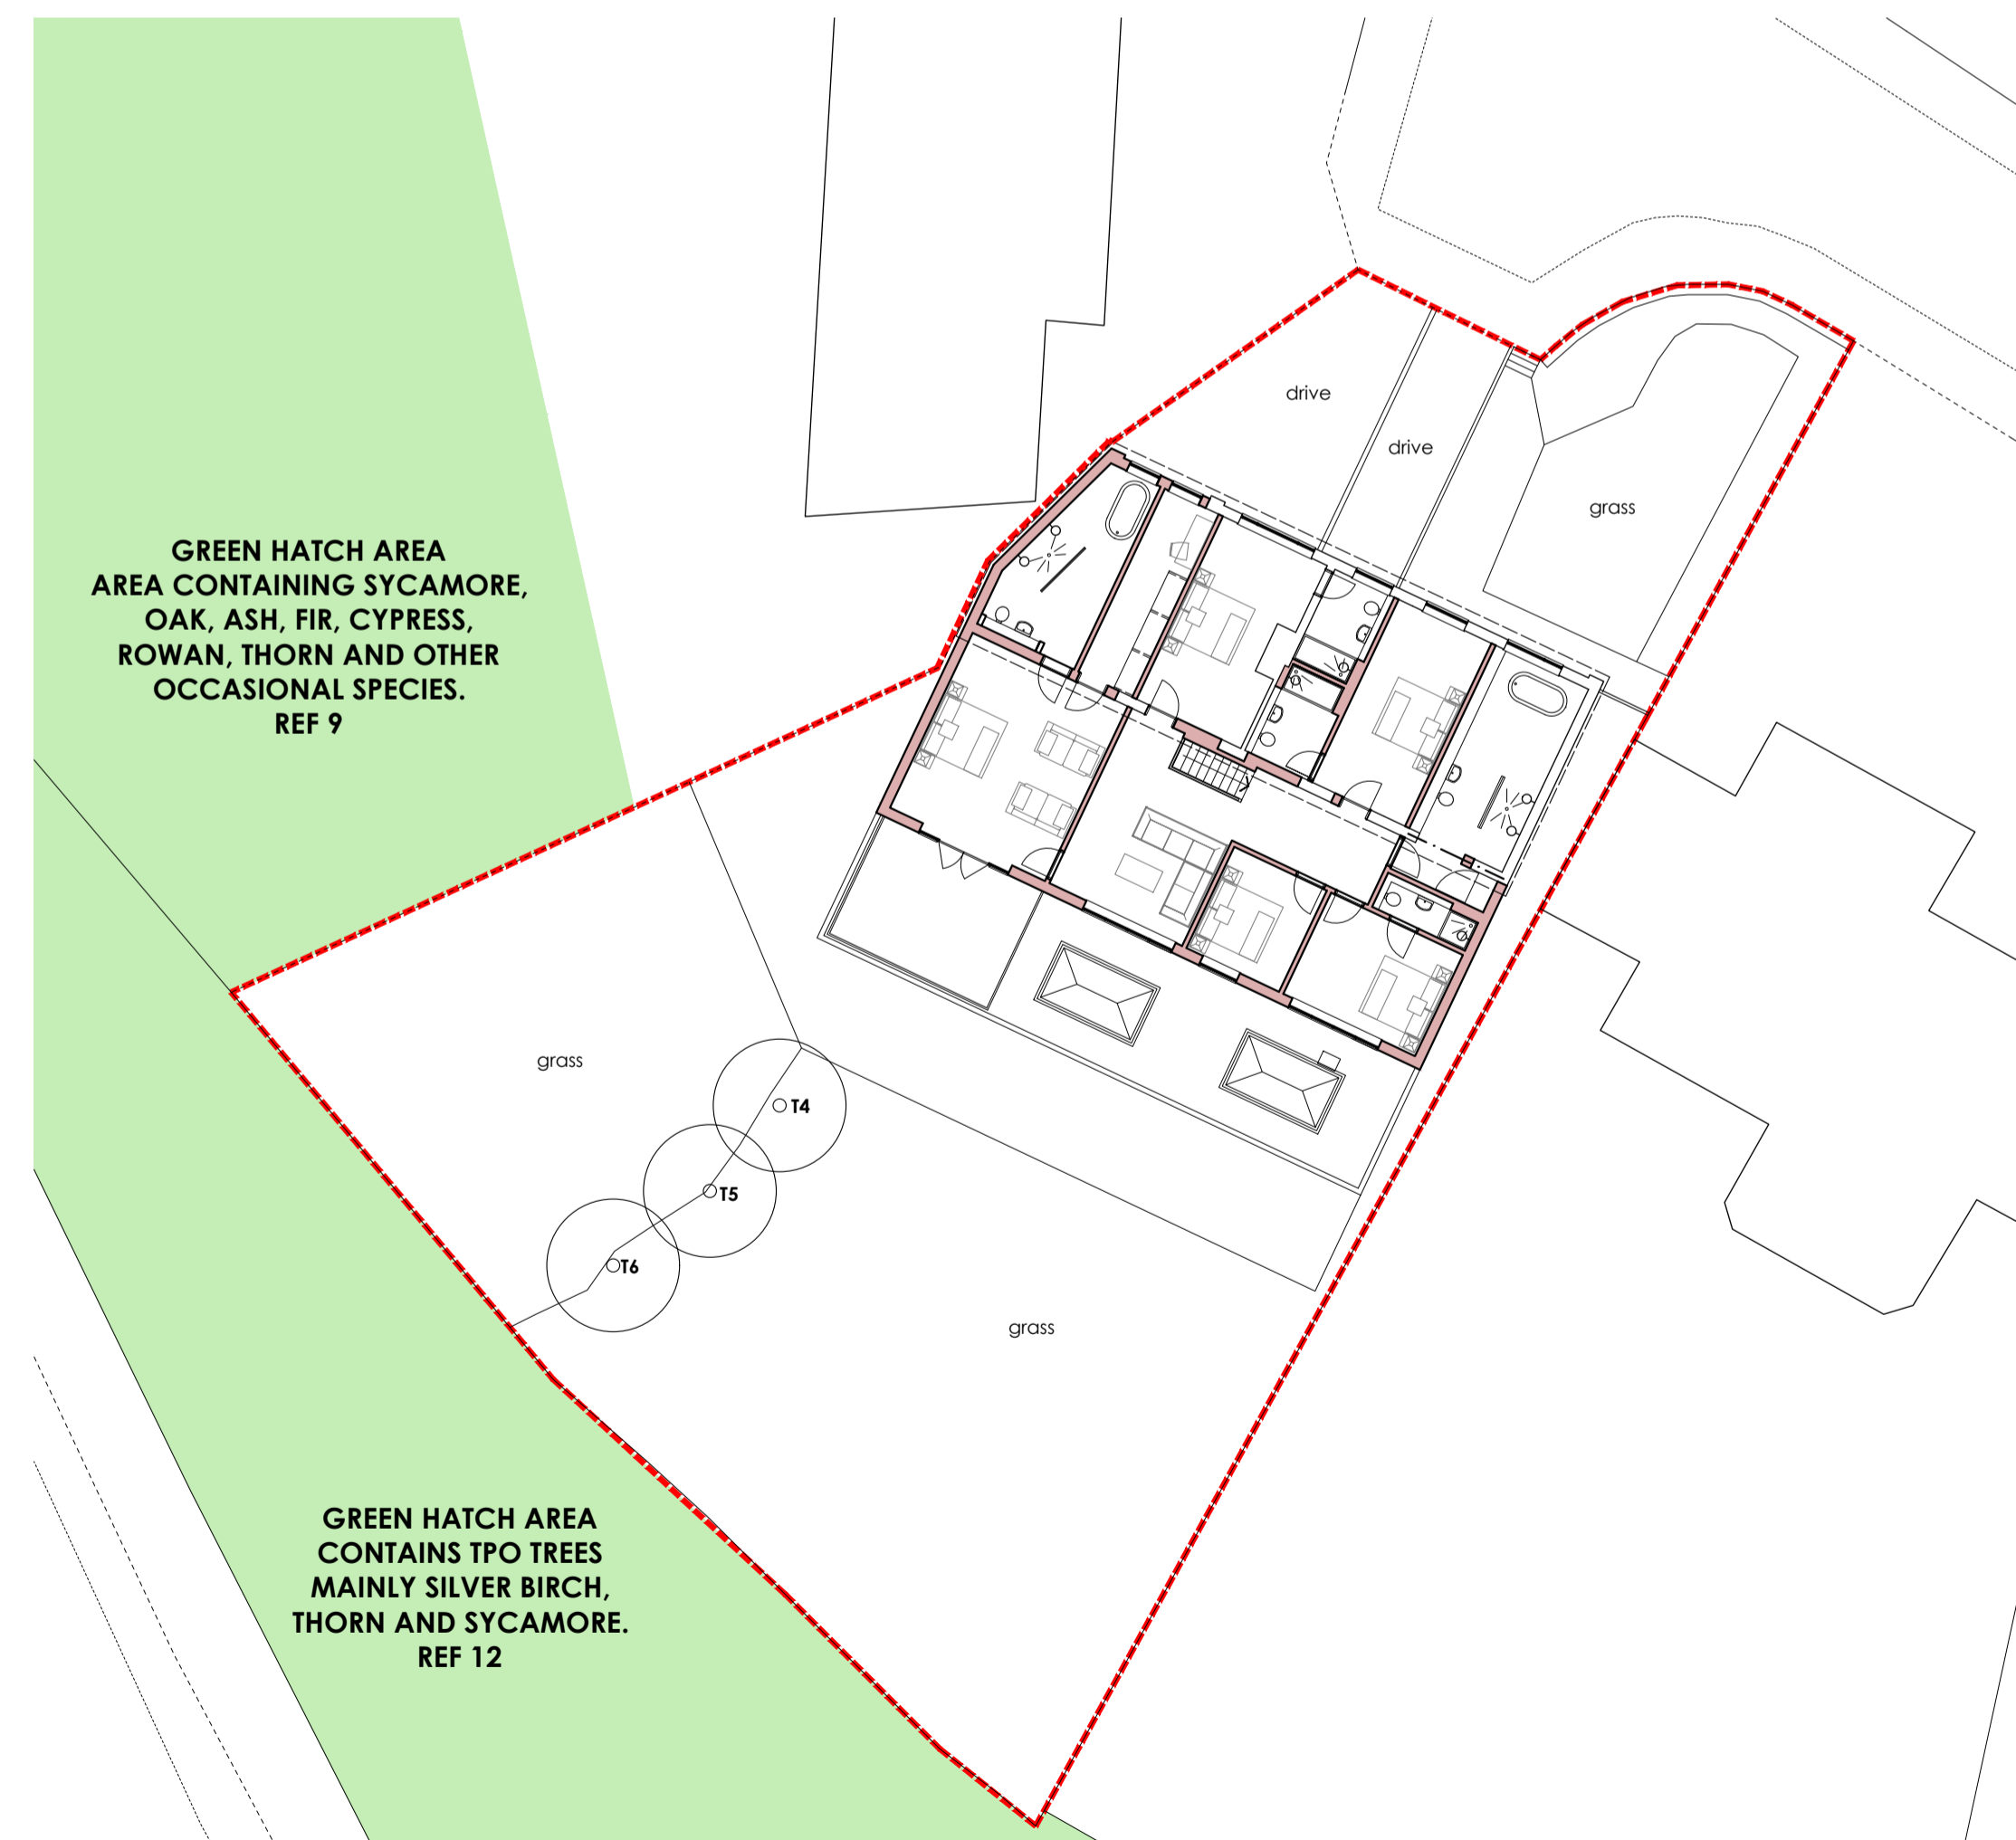

BLOCK PLAN - as proposed
 Scale 1:200 @ A1