



PLAN SHOWING INDICATIVE 132kV SINGLE CIRCUIT TEE-OFF CONNECTION (UNDERGROUND) ( NTS )

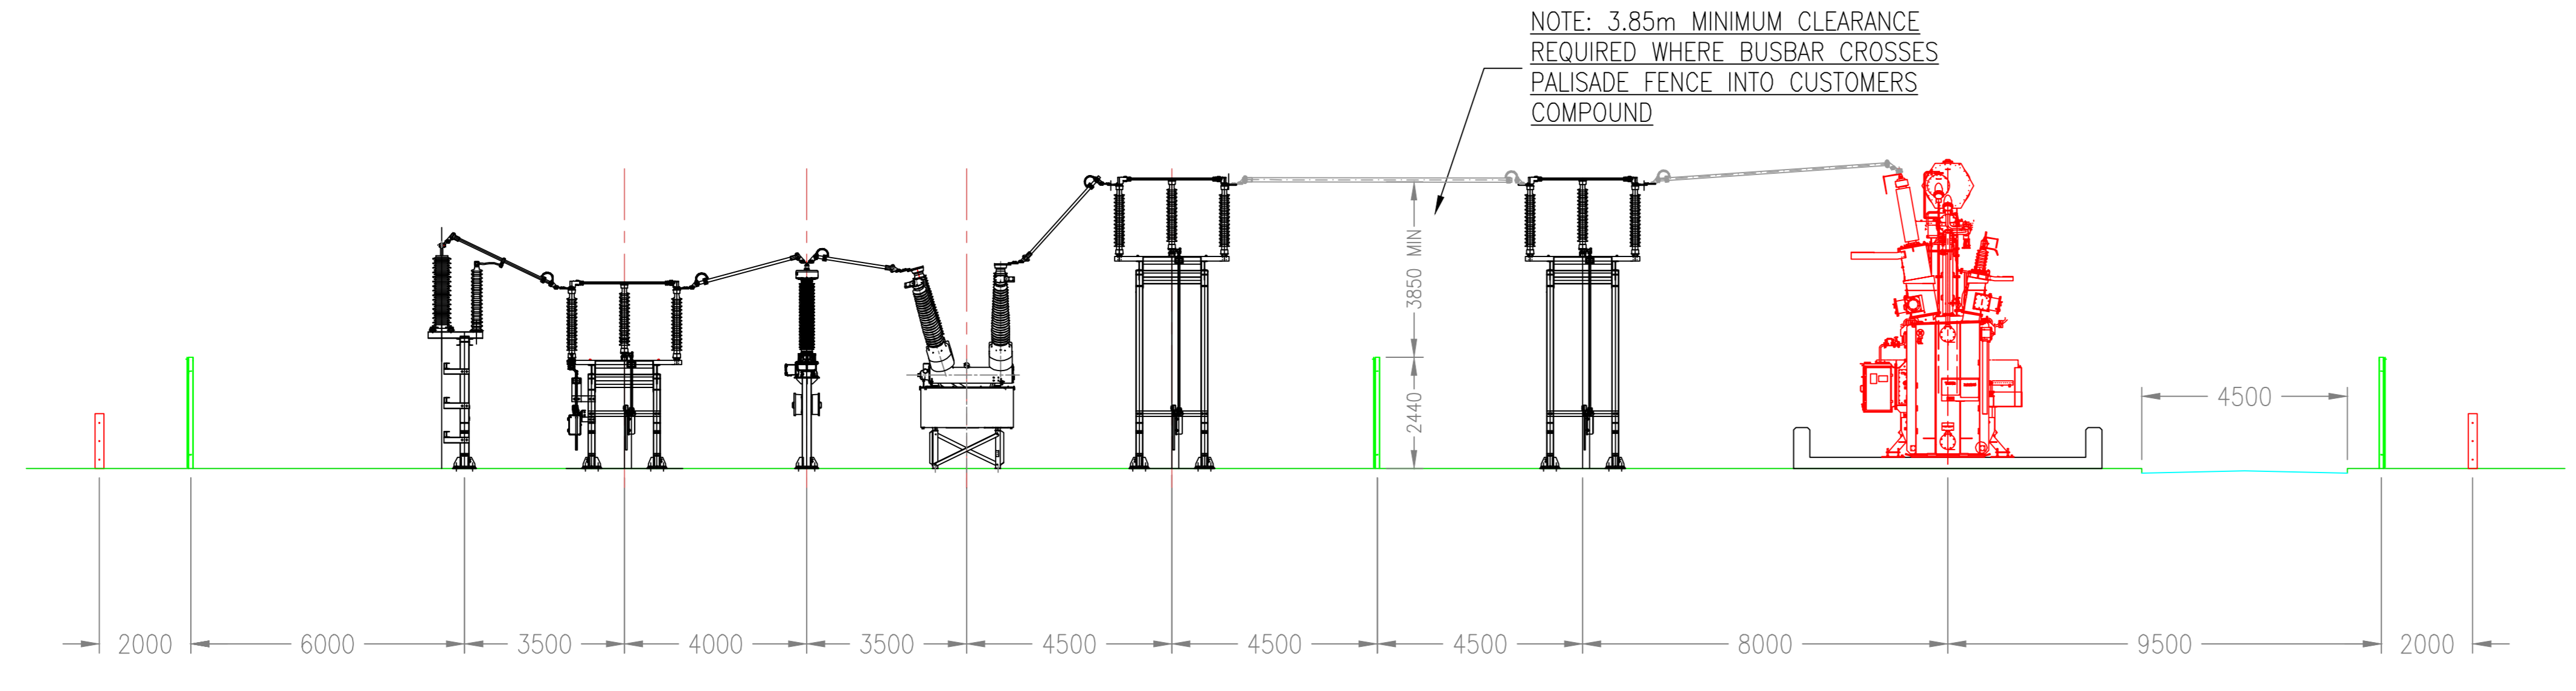

SECTION A-A ( NTS )

- Do not scale this drawing.
- This drawing is indicative of a typical EHV compound. Final design will be subject to approval by the DNO.
- All measurements given in millimeters unless specified otherwise.

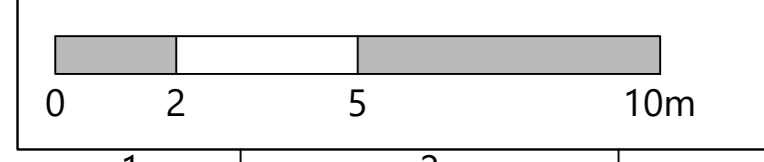

A Drawing created CC 10/09/2024		BY DATE	
REVISION DESCRIPTION		Project Grimethorpe	
Site Address Engine Lane Grimethorpe Barnsley S72 7BN		Title EHV Substation Section Views	
Company Details Enviromena Project Management UK Ltd. 15 Diddenham Court, Grazeley Reading, RG7 1JQ T. +44 330 107 1415		Number P007033-21-EHVSubSections	
ENVIROMENA		Type Section Views	
Scale 1:100	Sheet 1 OF 1	Revision A	Drawn CC
Checked CC	Approved CC		
21	22	23	A0