



Roundhills, 269, Sackup Lane, Darton, Barnsley, S75 5AX

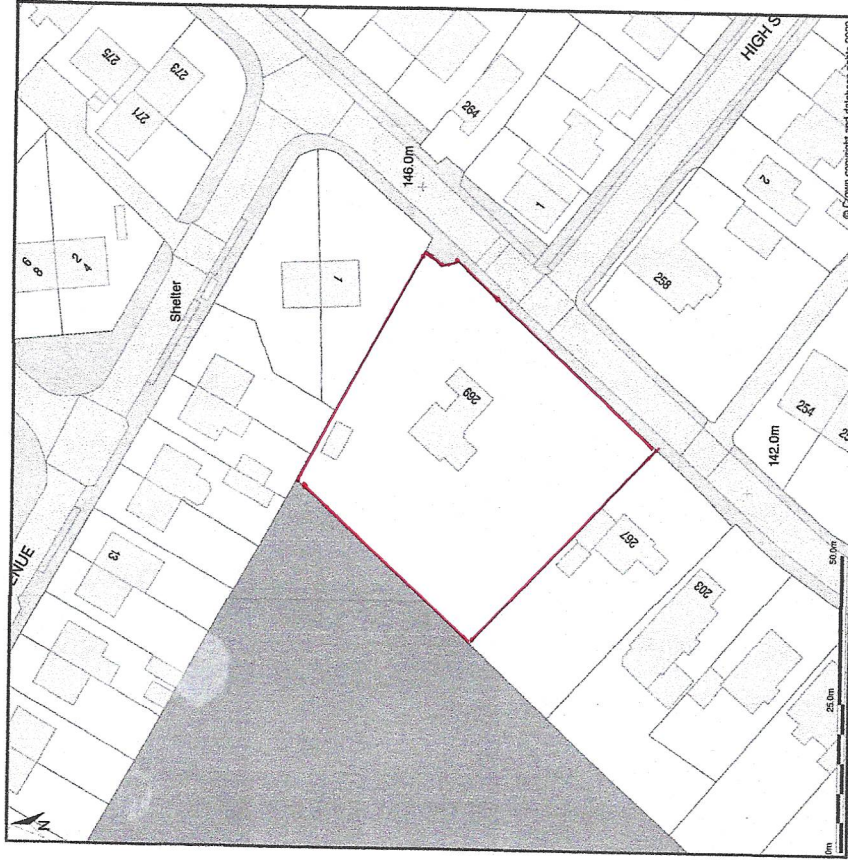

LOCATION PLAN

Scale 1 · 1250

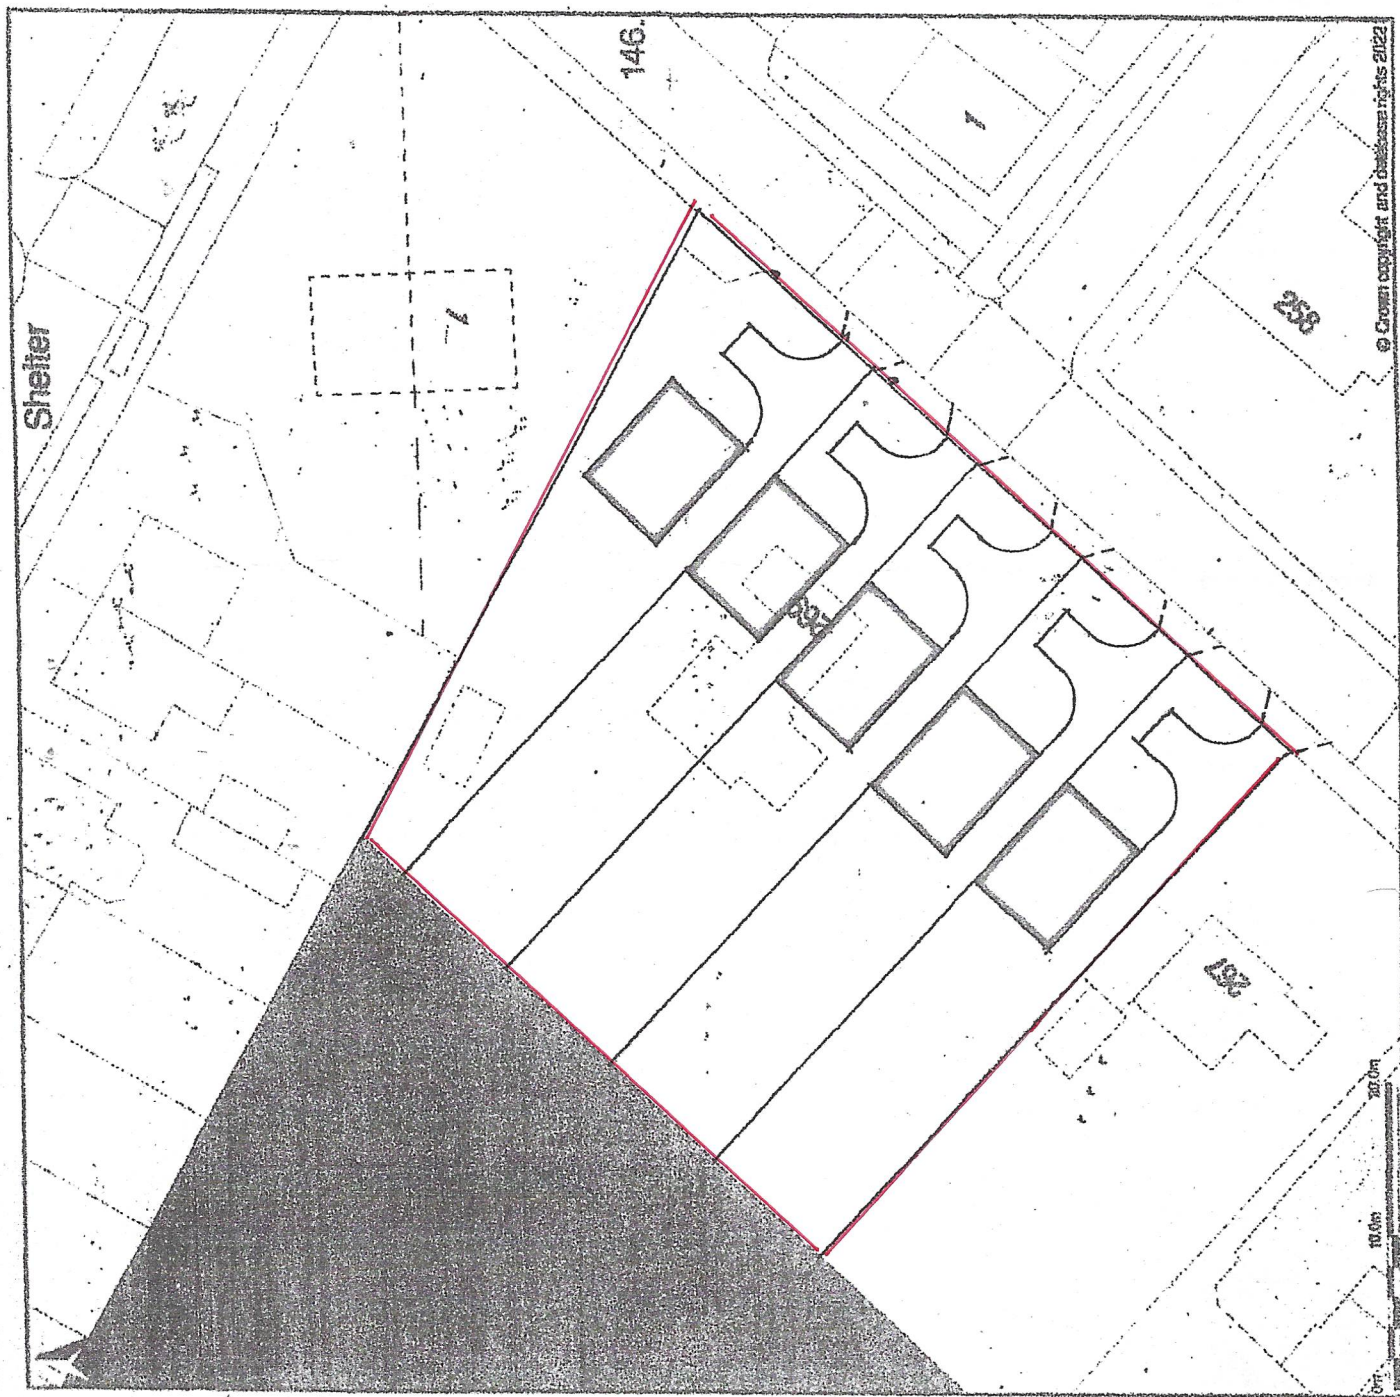

SITE / LOCATION PLAN

Scale 1 : 500