


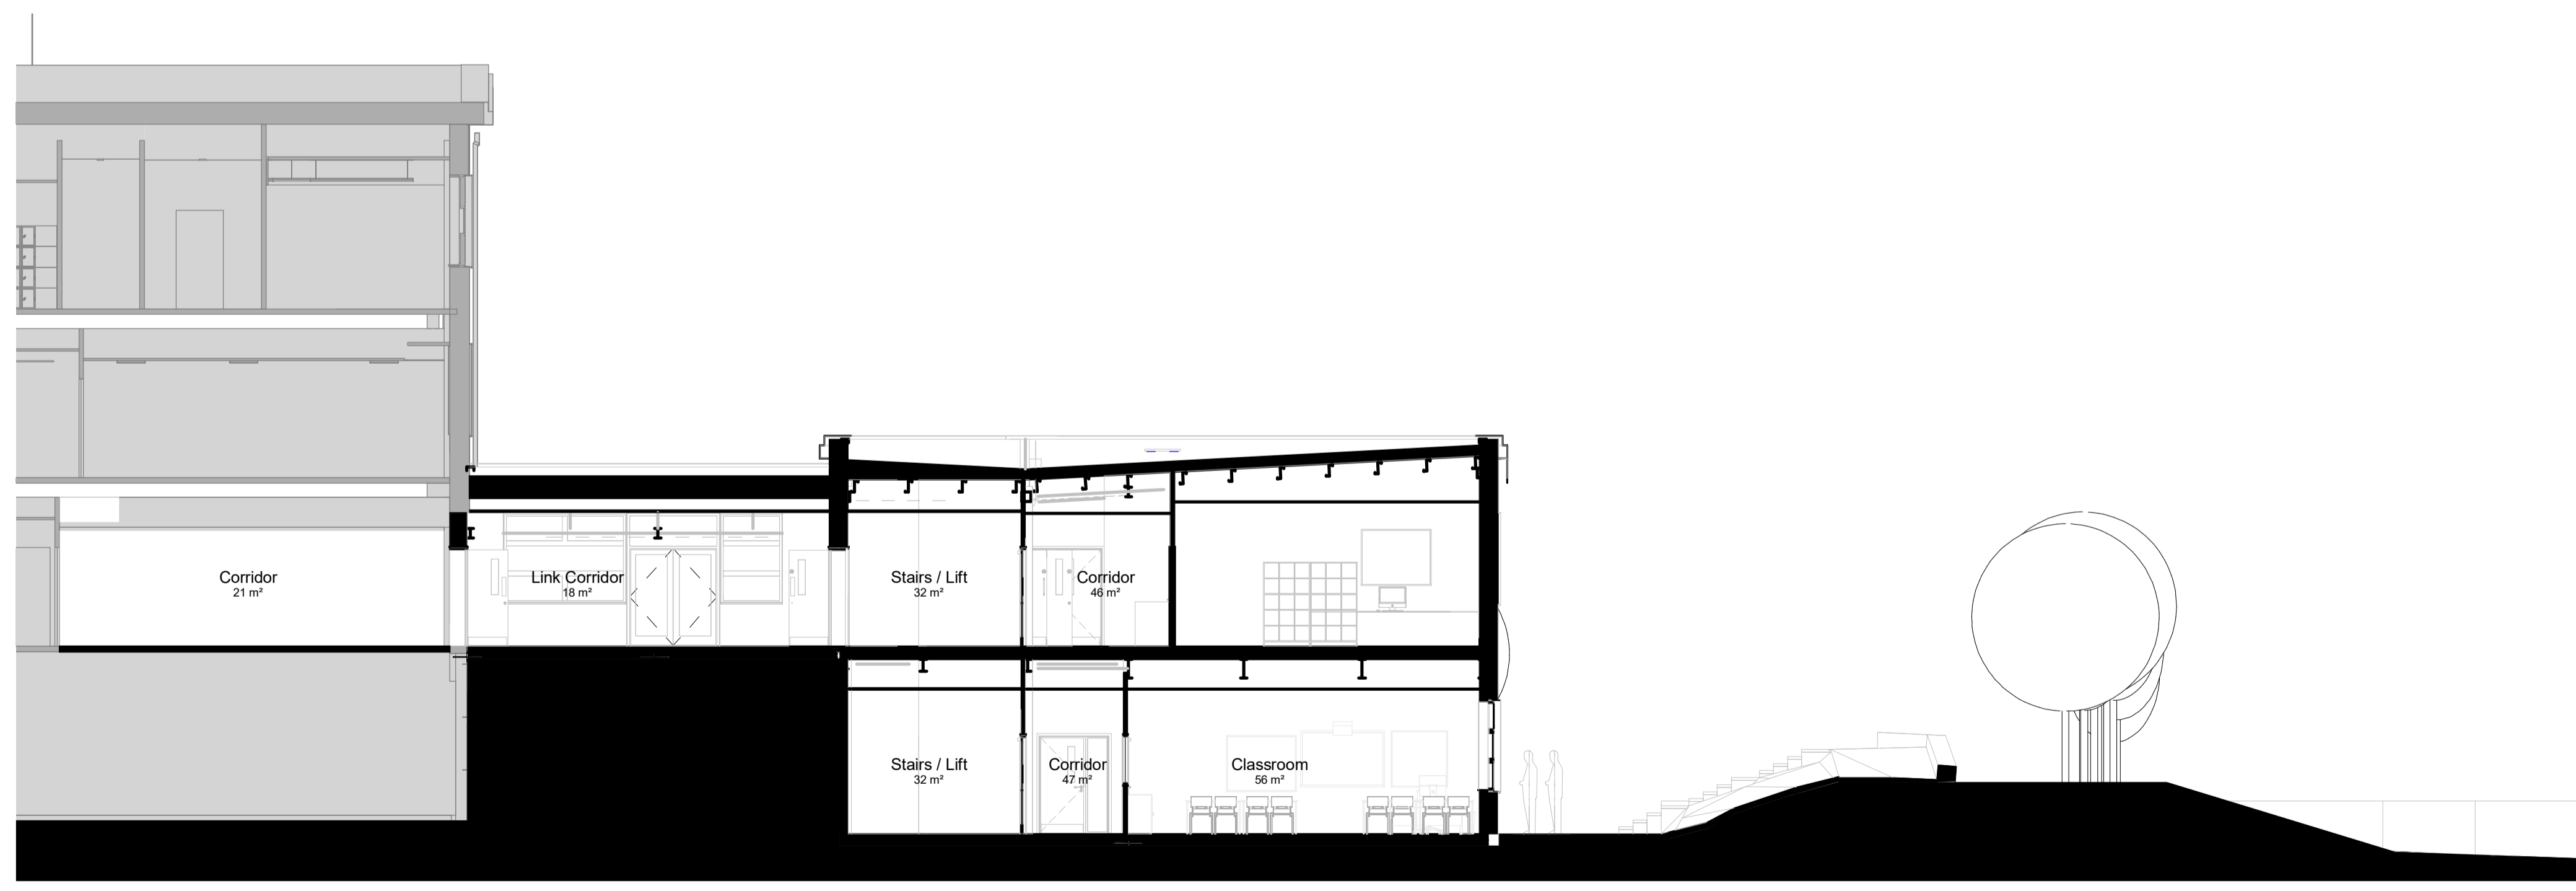

1 Longitudinal Section Site
 1:100 Ref Sheet: 0301



2 Cross Section Site
 1:100 Ref Sheet: 0701

Client: Penistone Grammar School
 Project: Penistone Phase 2
 Job No.: 1080
 Date: 27/09/2018
 BIM Model: ACM ADS
 Scale: 1:100@A1
 Drawing: Proposed Section Site
 Rev notes: r110 - Planning Application

PGEW-10A-V2-ZZ-DR-A-2830-P3

