

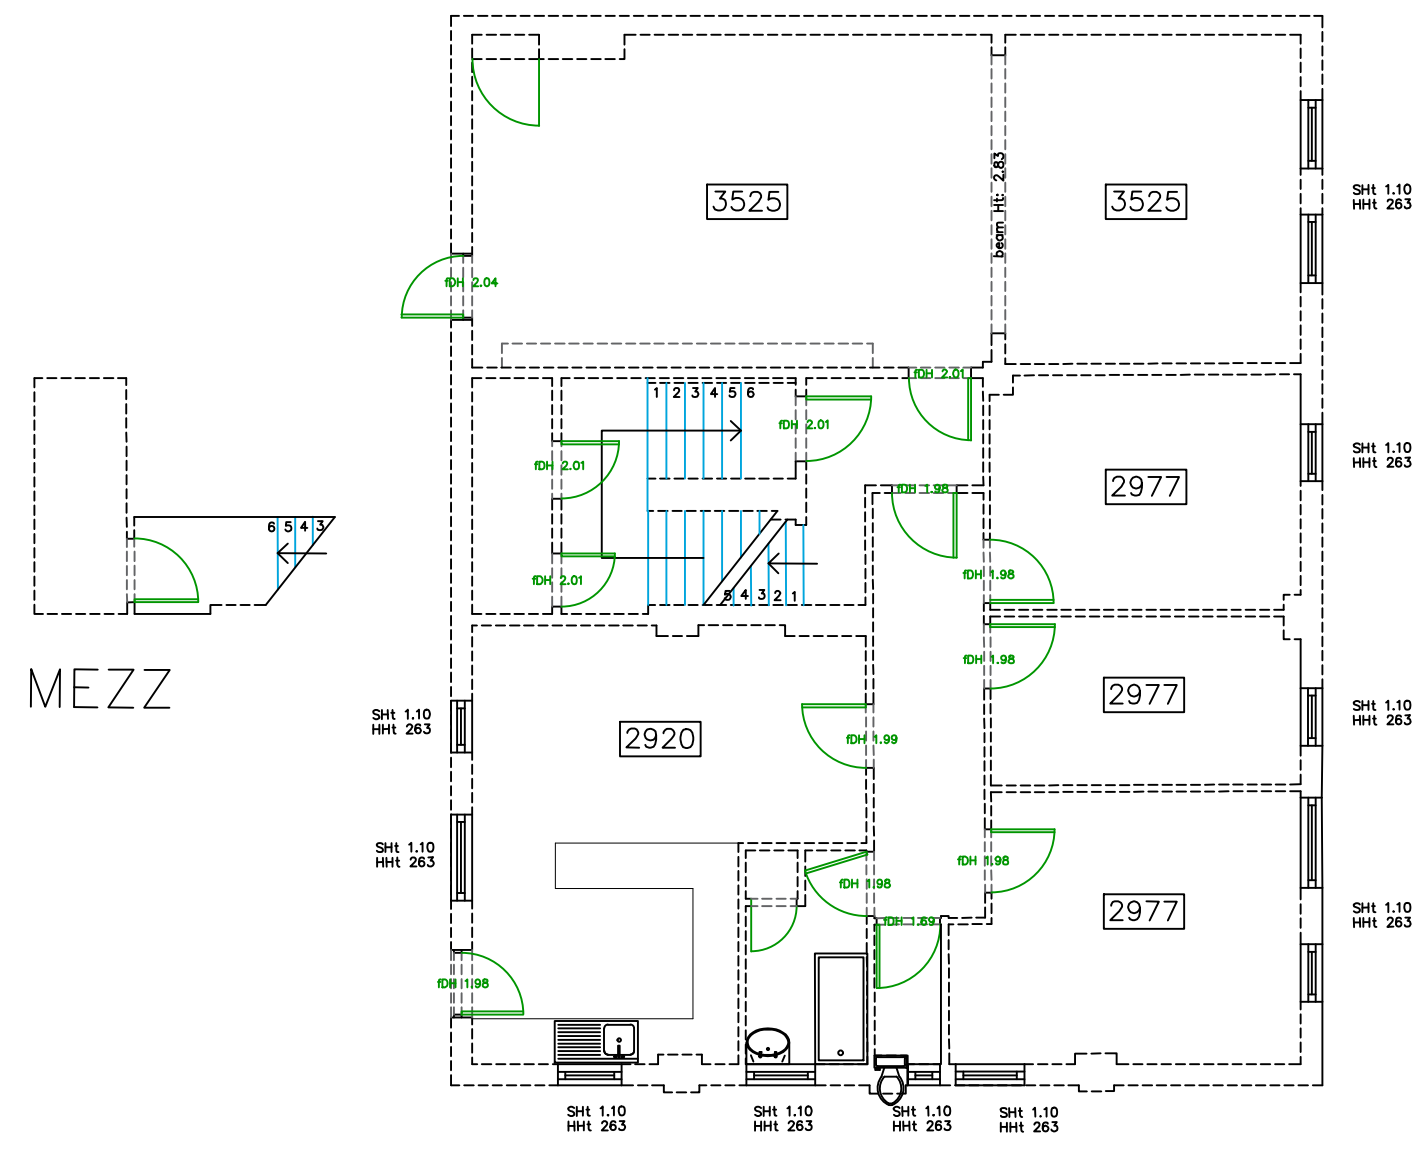




All dimensions must be checked on site and not scaled from this drawing  
 © copyright

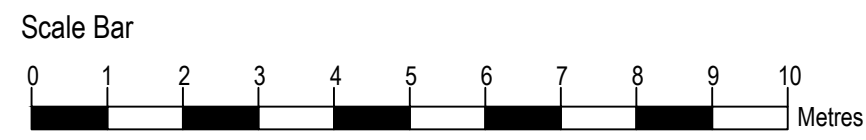

Existing First Floor Layout

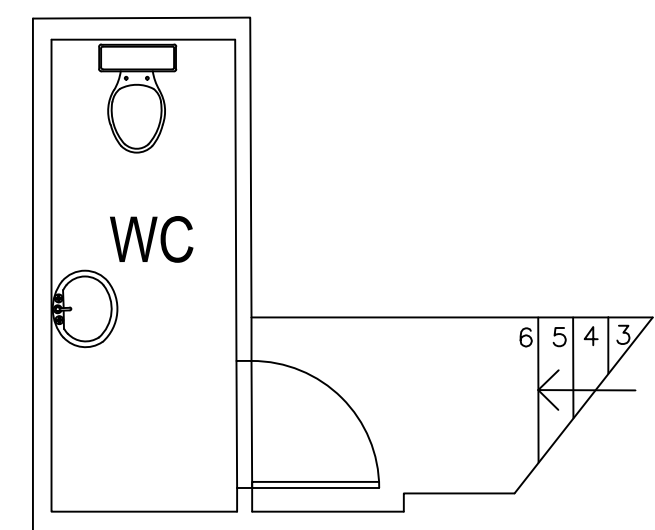

MEZZ

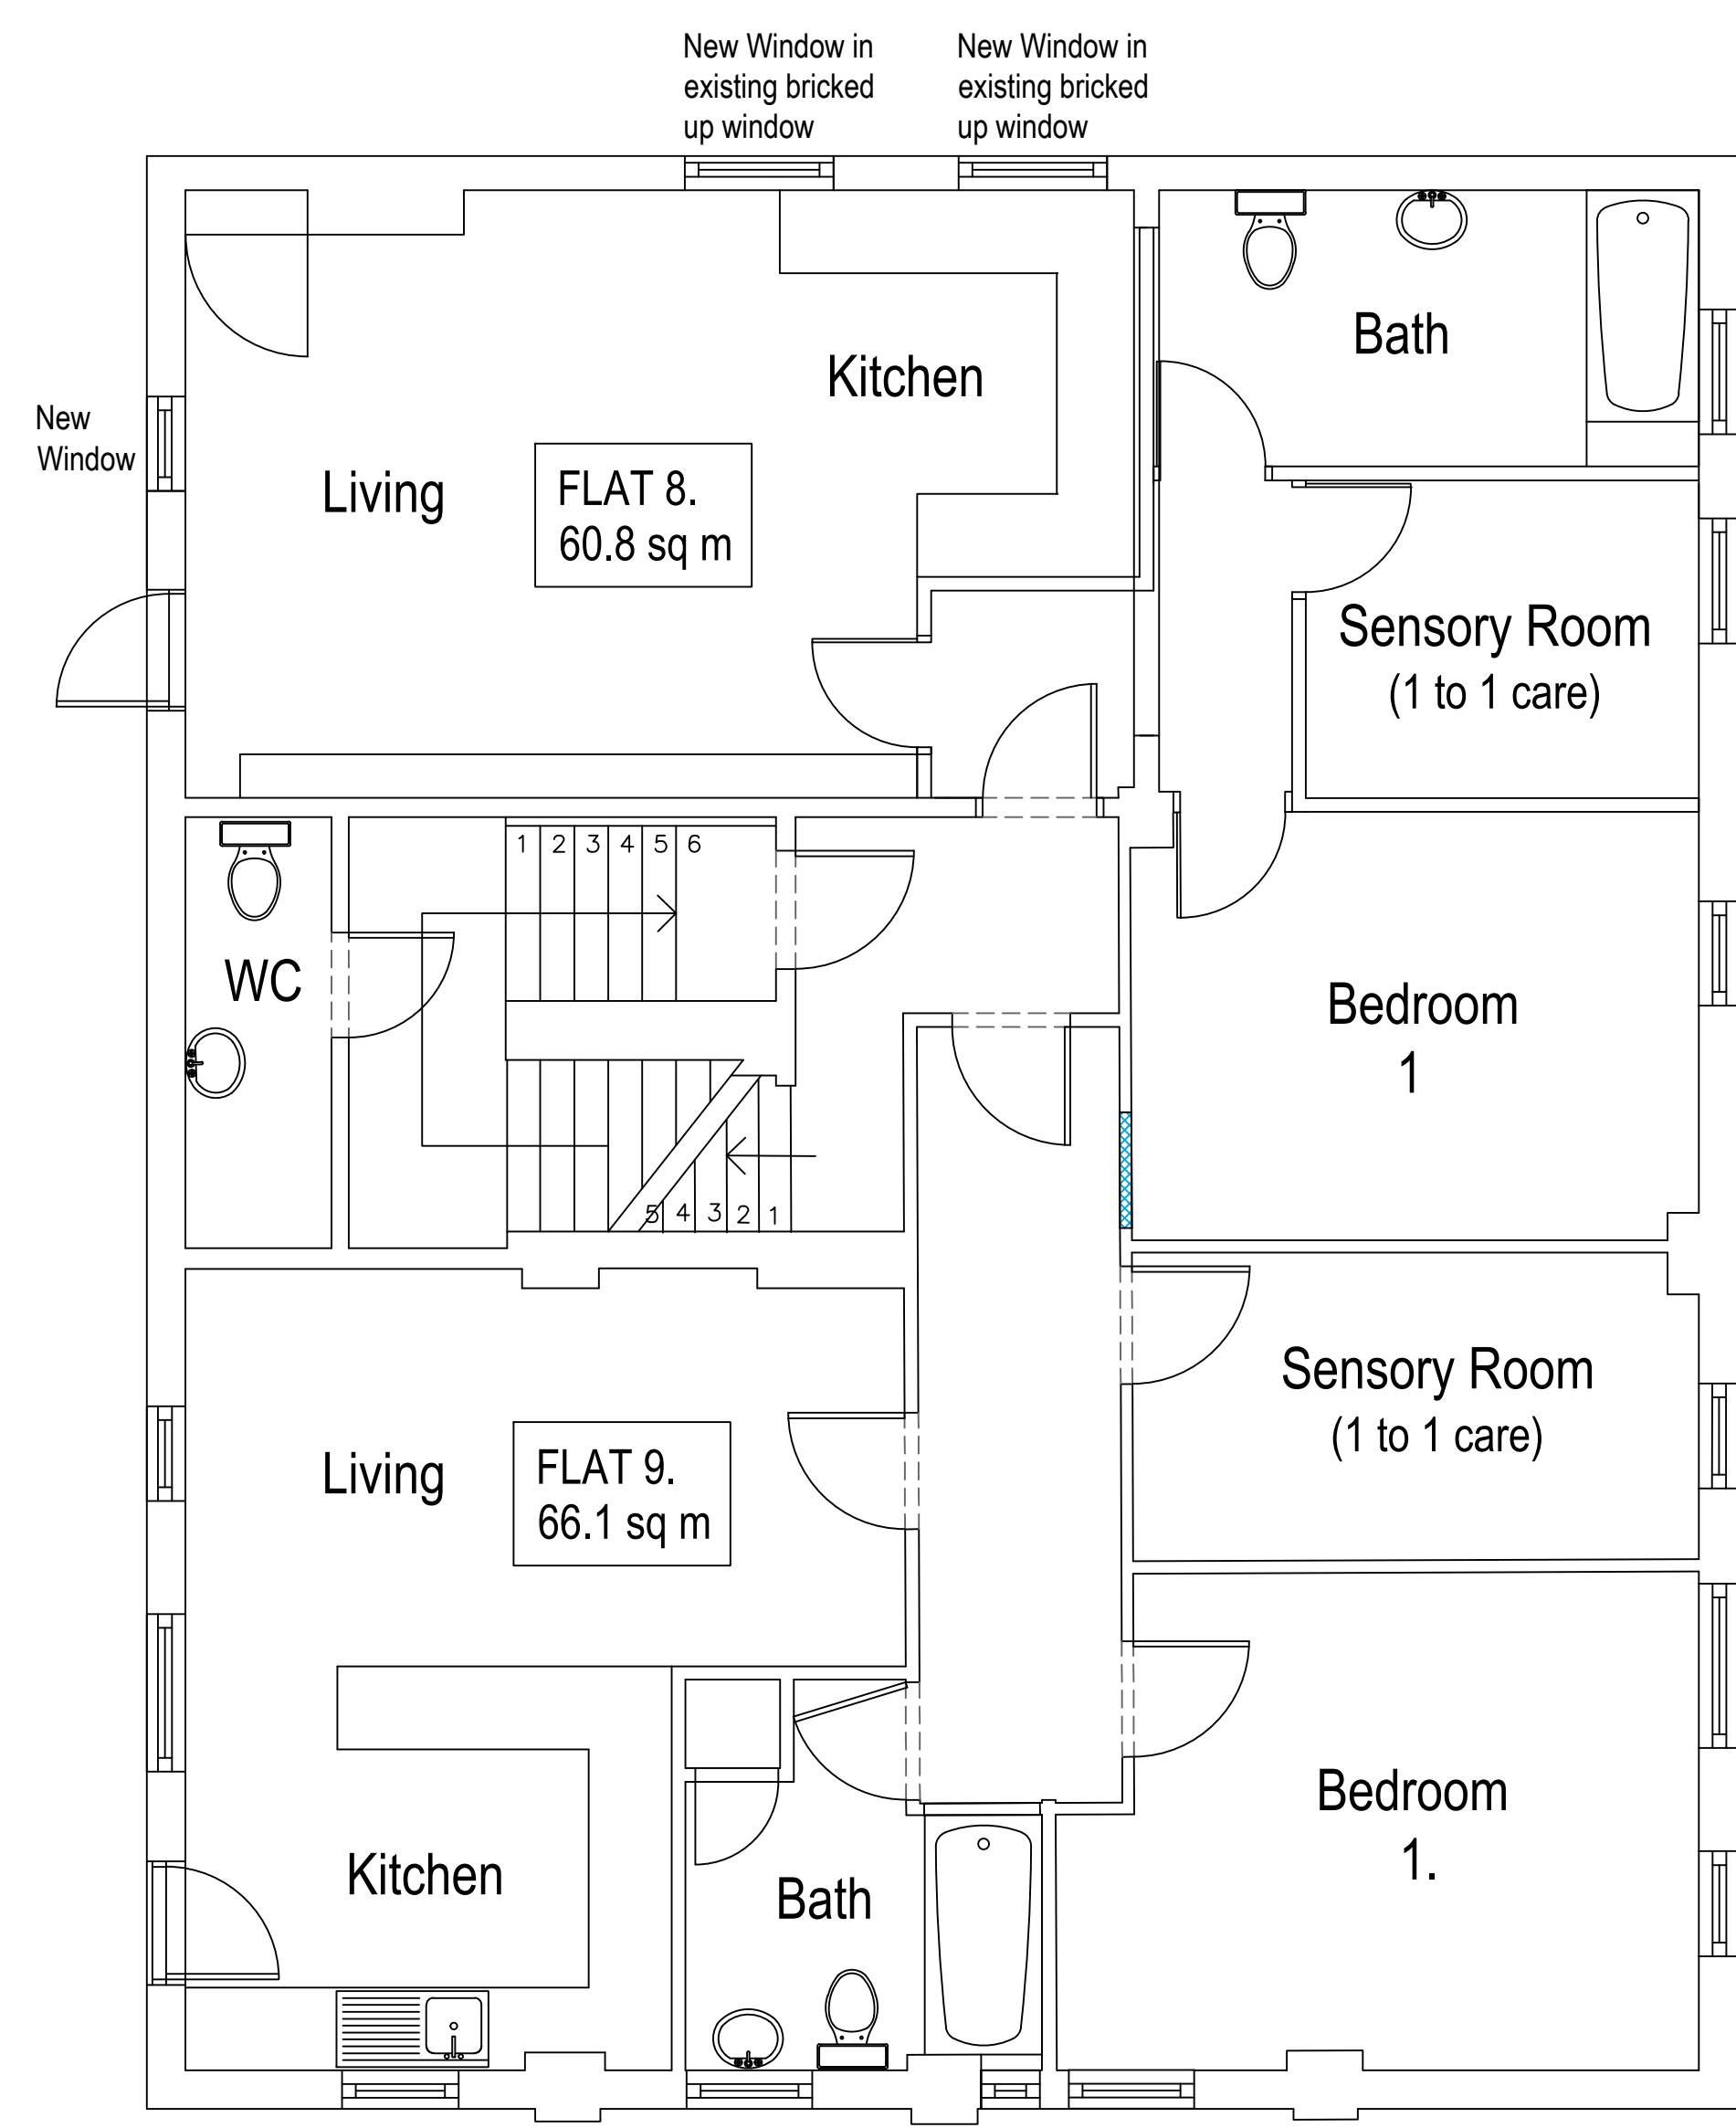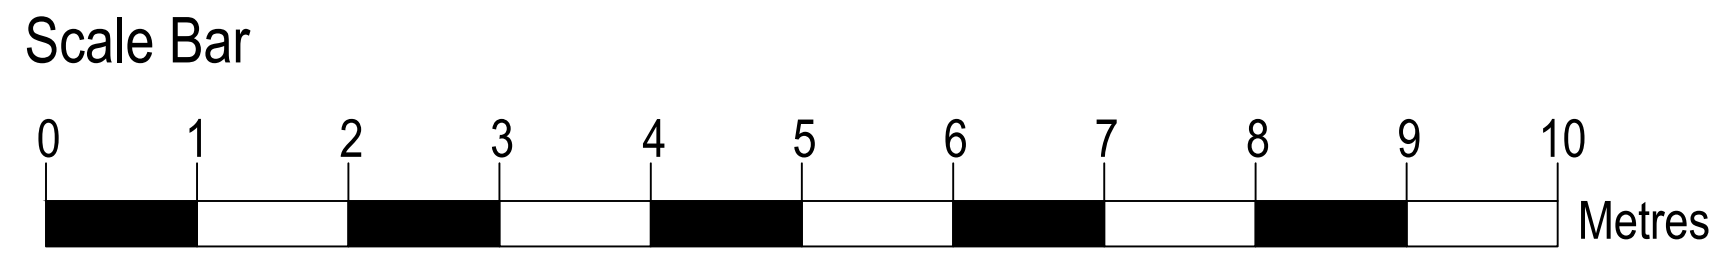

Proposed First Floor Layout

Date	Revisions

**piercy design**

Architects ■ Designers ■ Project Managers ■ Planning Supervisors

The Chapel  
 Bridge Street  
 Driffield  
 YO25 6DA

Telephone: 01482 326415  
 Fax: 01482 218001  
 E-mail: user@piercydesign.co.uk

Client  
**Continental Gold**

Job Title  
**Proposed Residential Development (C3), Hoyland Club, 2 Broad Street, Hoyland, Barnsley**

Drawing Title  
**Existing & Proposed First Floor Layouts**

Status  
**Planning**

Date **June 2025** Scale **1:50/1:100 @ A1**

Drawn **H.P.** Checked Approved

Drg No. **2025-12/P03** Rev.